



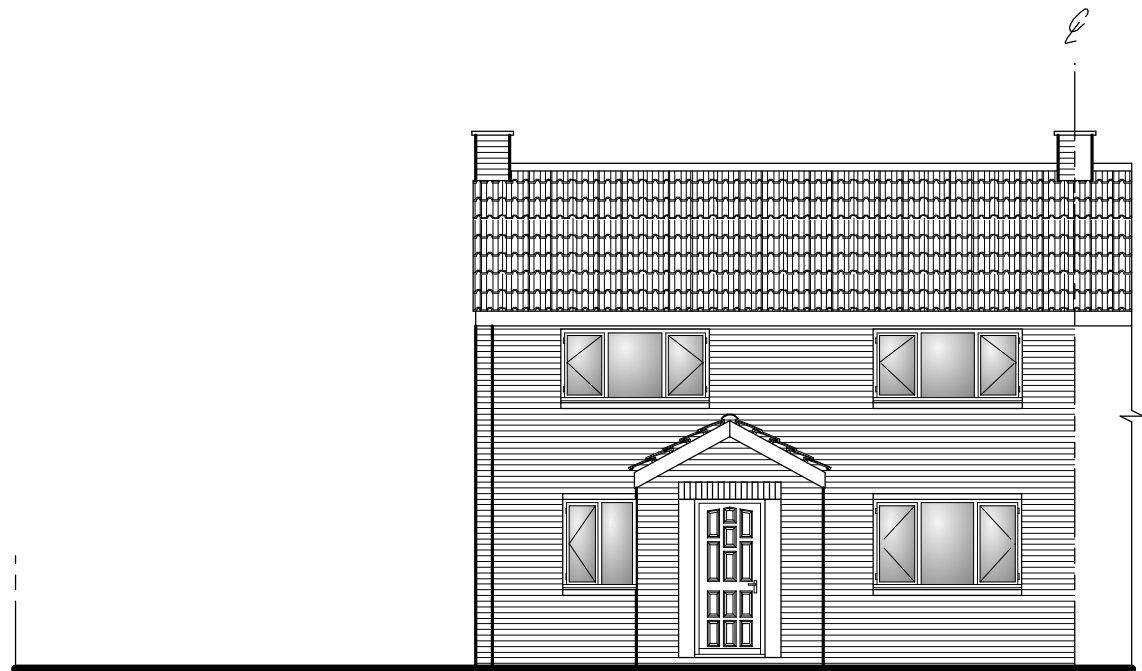


Existing Front Elevation



Existing Side Elevation

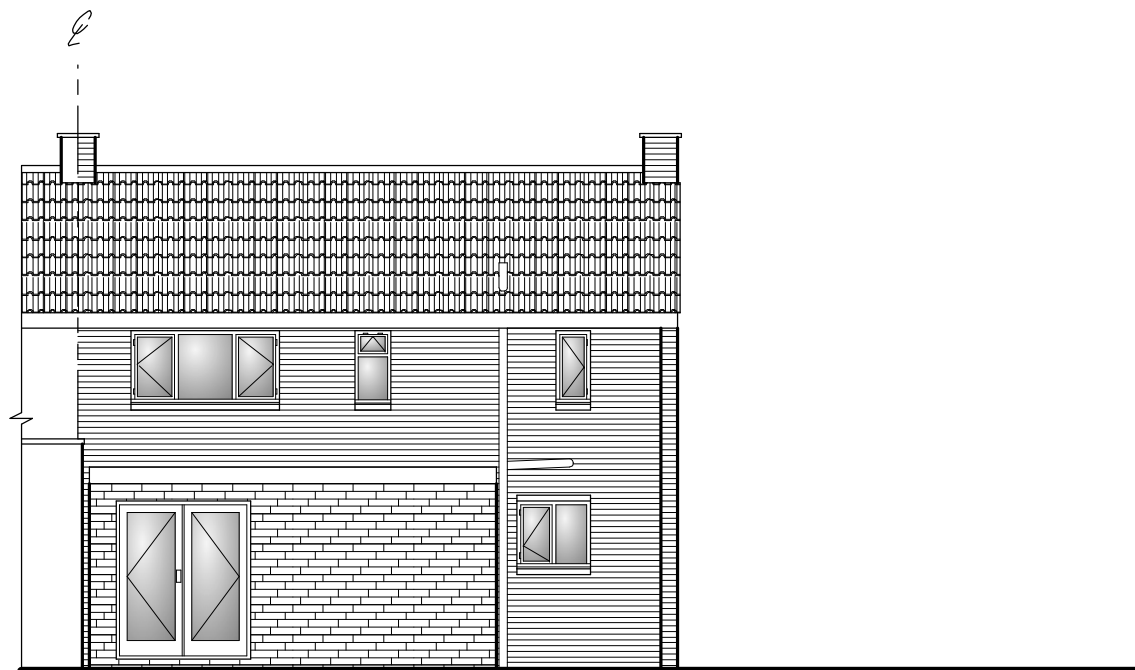

Existing Rear Elevation

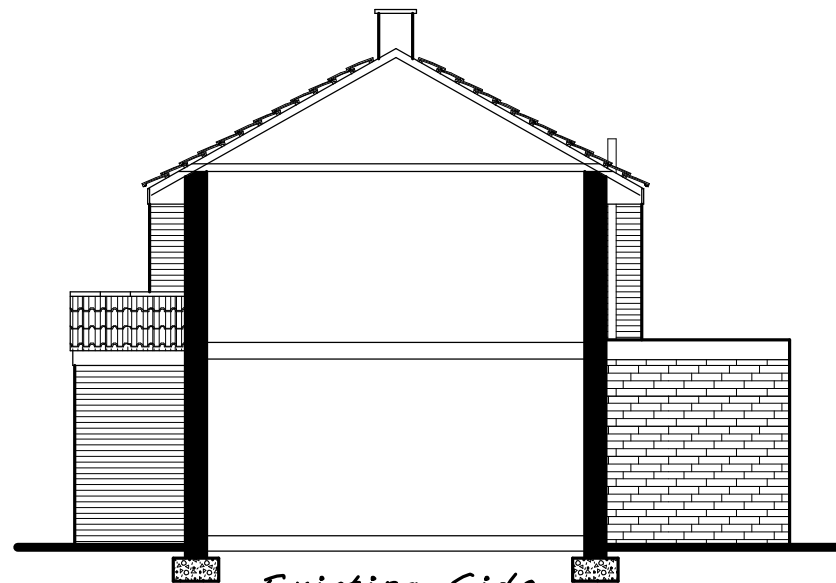

Existing Side Elevation



THIS DRAWING SHOULD BE READ IN
CONJUNCTION WITH THE SPECIFICATION.
IT REMAINS THE COPYRIGHT OF THE DESIGNER AND MUST NOT
BE USED, ALTERED OR COPIED WITHOUT PERMISSION

Proposed Double Storey Side
& Single Storey Rear Extensions.

SITE: 46 Laurel Lane,
West Drayton.
UB7 7TX



PROPERTY SERVICES
Architectural Designers
& Surveyors
Newbury (01635) 864956

DRAWN: DAF	SCALE: 1 : 100 @ A3	DATE: October '22
DRAWING NO: 21/457/23		REV: