
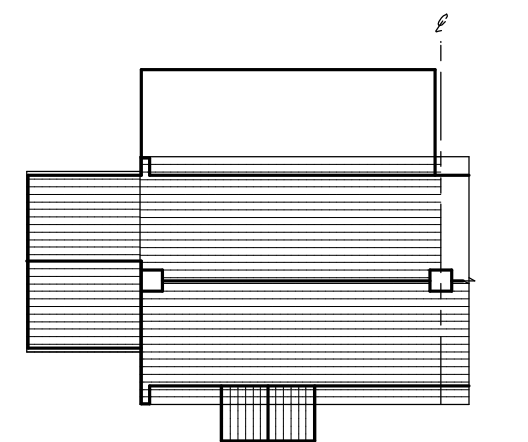


Boundary

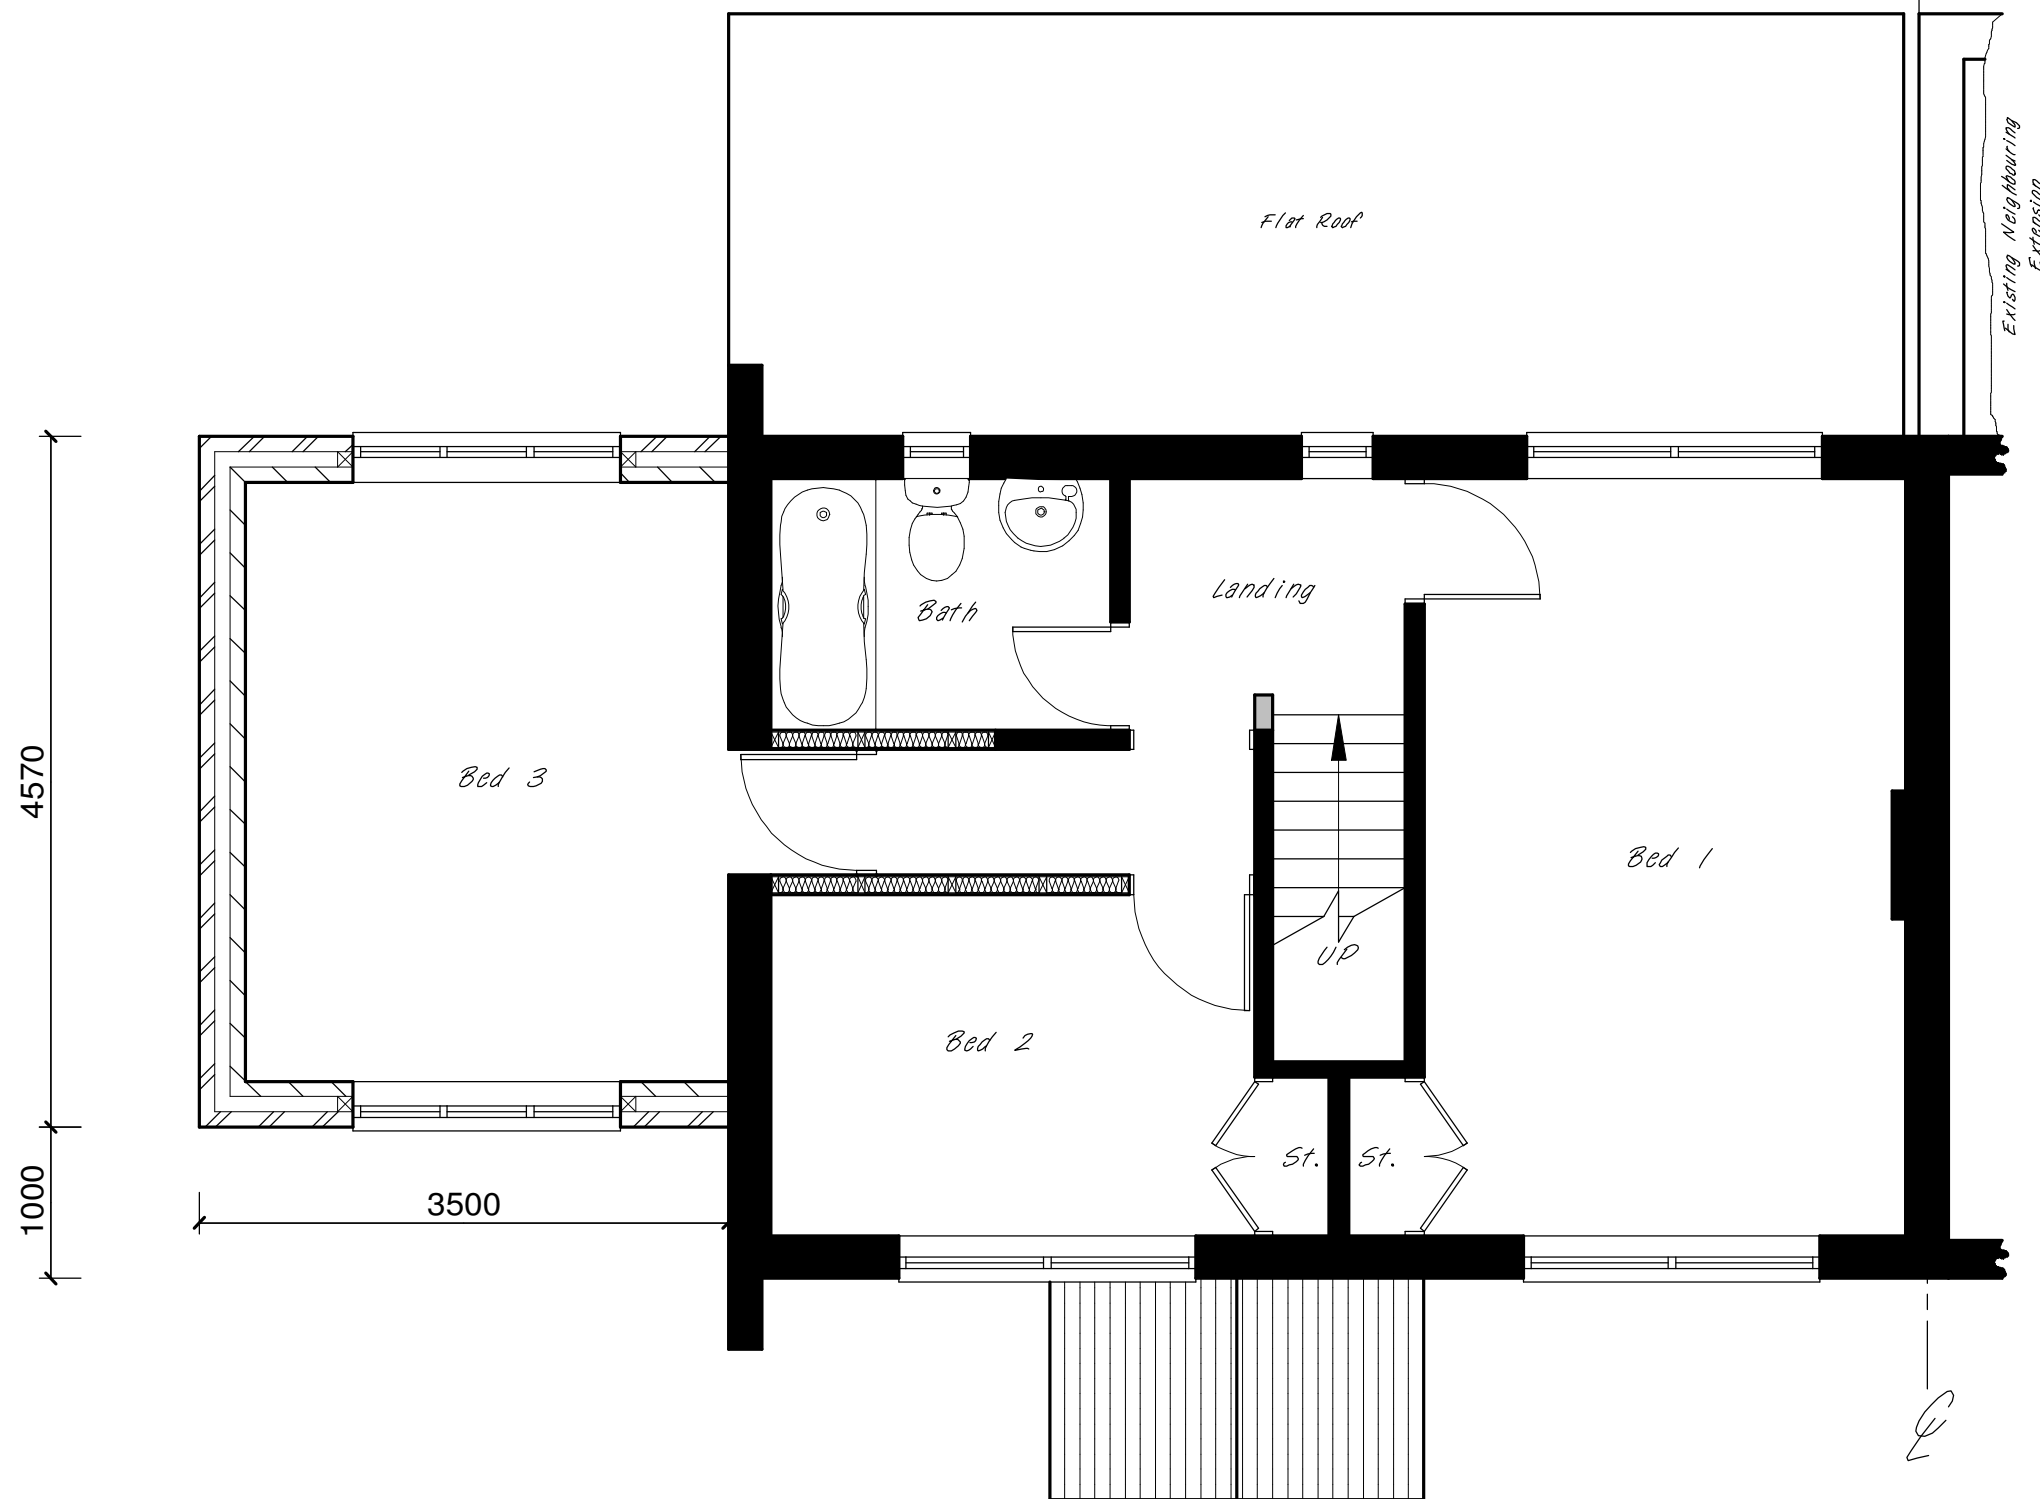

Proposed Roof Plan

Proposed First Floor

THIS DRAWING SHOULD BE READ IN  
CONJUNCTION WITH THE SPECIFICATION.  
IT REMAINS THE COPYRIGHT OF THE DESIGNER AND MUST NOT  
BE USED, ALTERED OR COPIED WITHOUT PERMISSION

Proposed Double Storey Side  
& Single Storey Rear Extensions.

SITE: 46 Laurel Lane,  
West Drayton.  
UB7 7TX



**PROPERTY SERVICES**  
Architectural Designers  
& Surveyors  
Newbury (01635) 864956

|                          |                       |                       |
|--------------------------|-----------------------|-----------------------|
| DRAWN:<br>DAF            | SCALE:<br>1 : 50 @ A3 | DATE:<br>December '22 |
| DRAWING NO:<br>21/457/25 |                       | REV:<br>A             |