





PROPOSED
FRONT ELEVATION

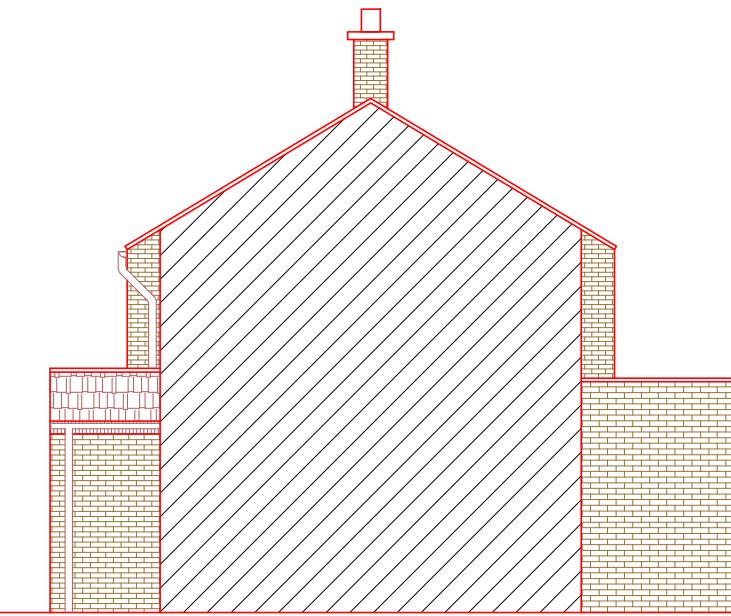

PROPOSED
SIDE ELEVATION-1



PROPOSED
REAR ELEVATION

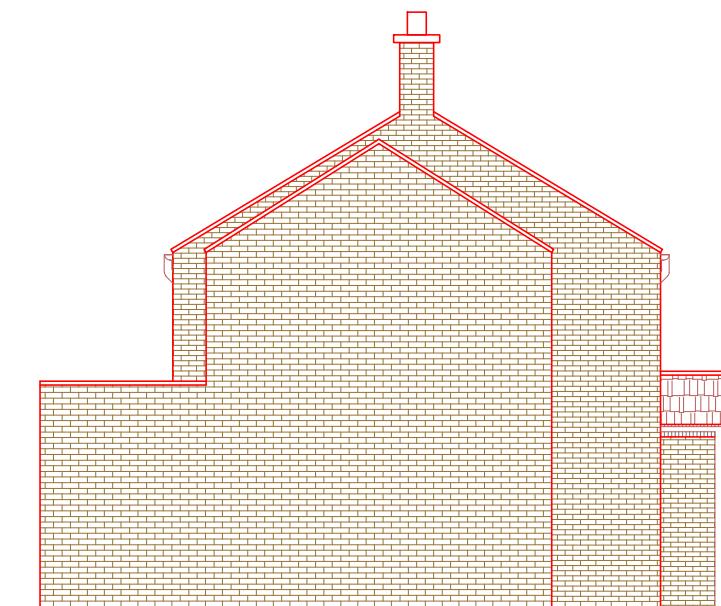

PROPOSED
SIDE ELEVATION-2

A	26.09.23	DA ISSUE	GK
AMENDMENT		BY	

0 1 2 3 4 5
Metres

SCALE 1:100@A3

Project :
Proposed Double Story Side
& Single Story Rear Extension

Date : 26/09/23

Sheet Title :
Proposed Elevations

Sheet no : 04

Address :
46 Laurel Lane
WEST DRAYTON
UB7 7TX

Applicant : Jawad Ahmed