

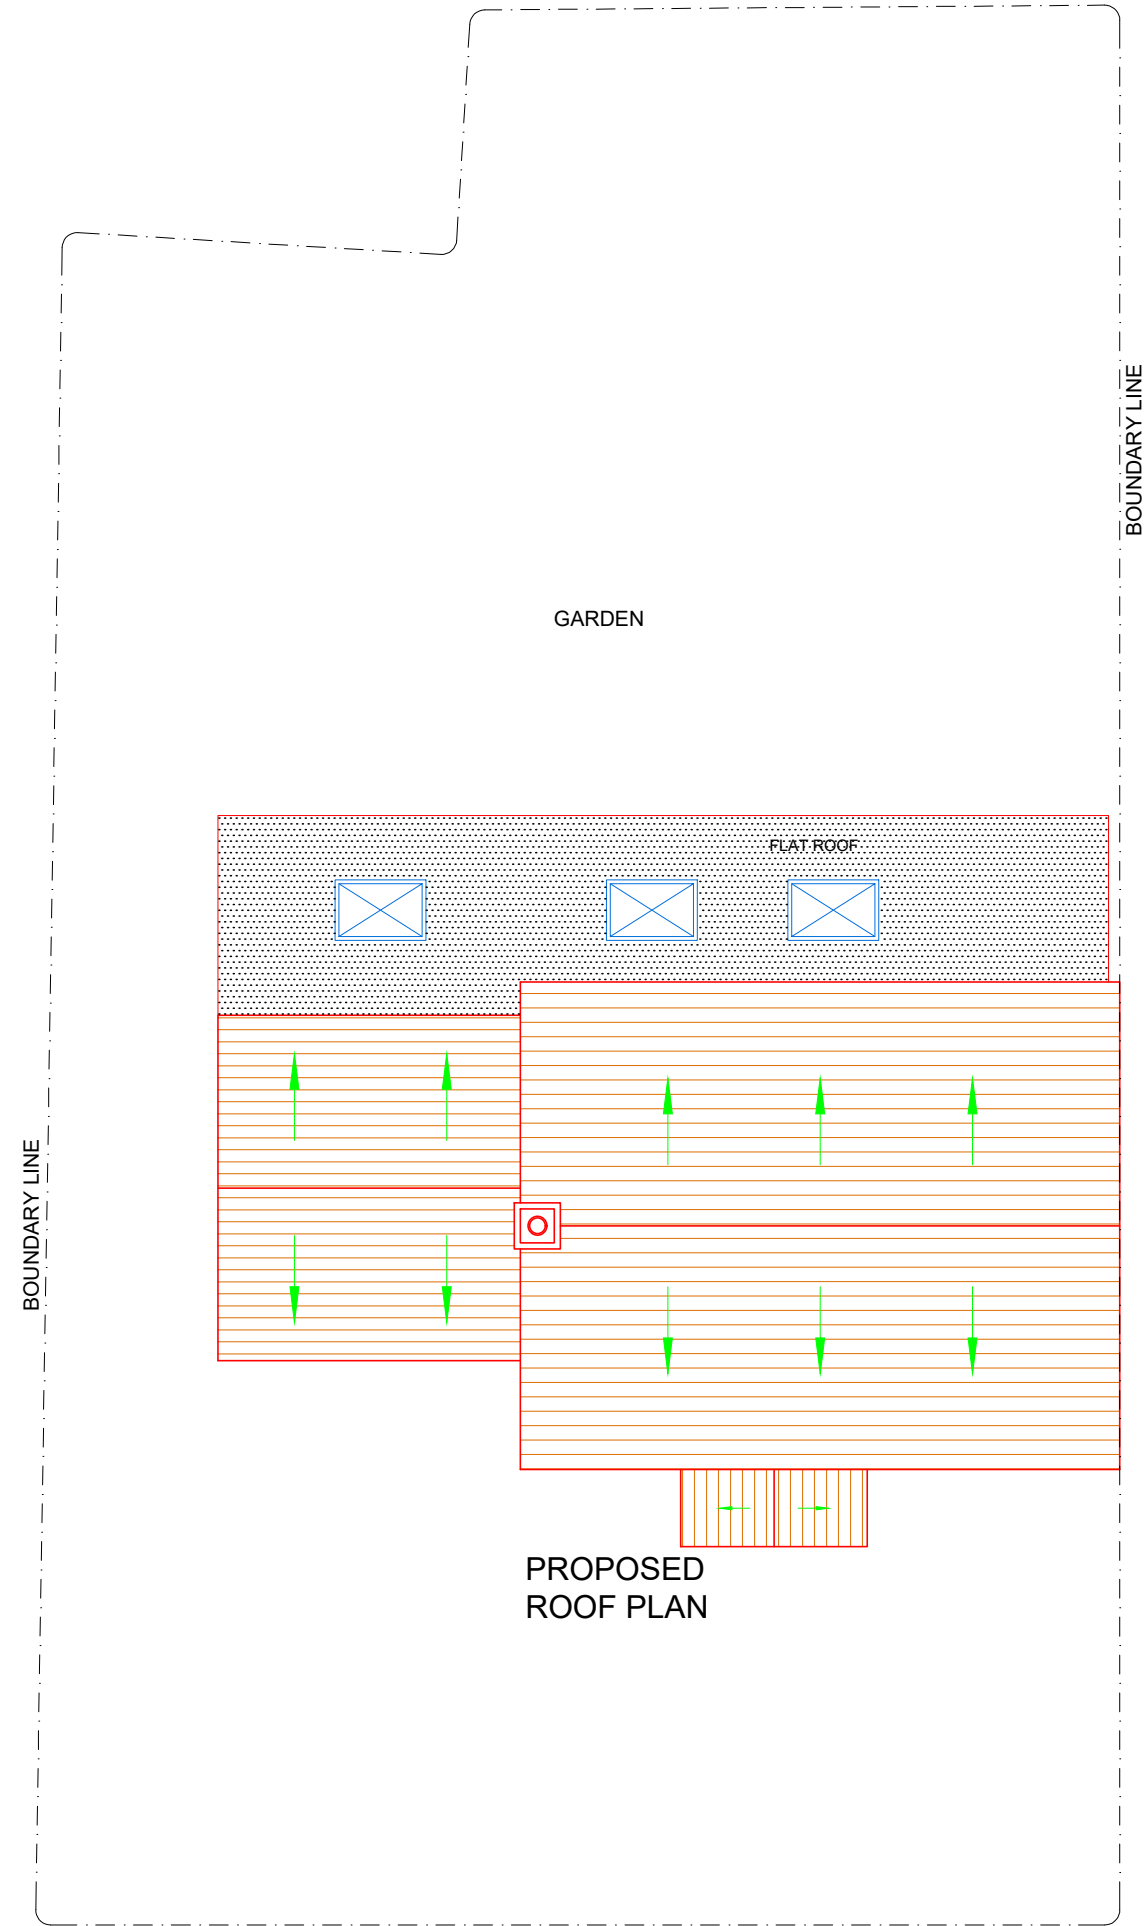


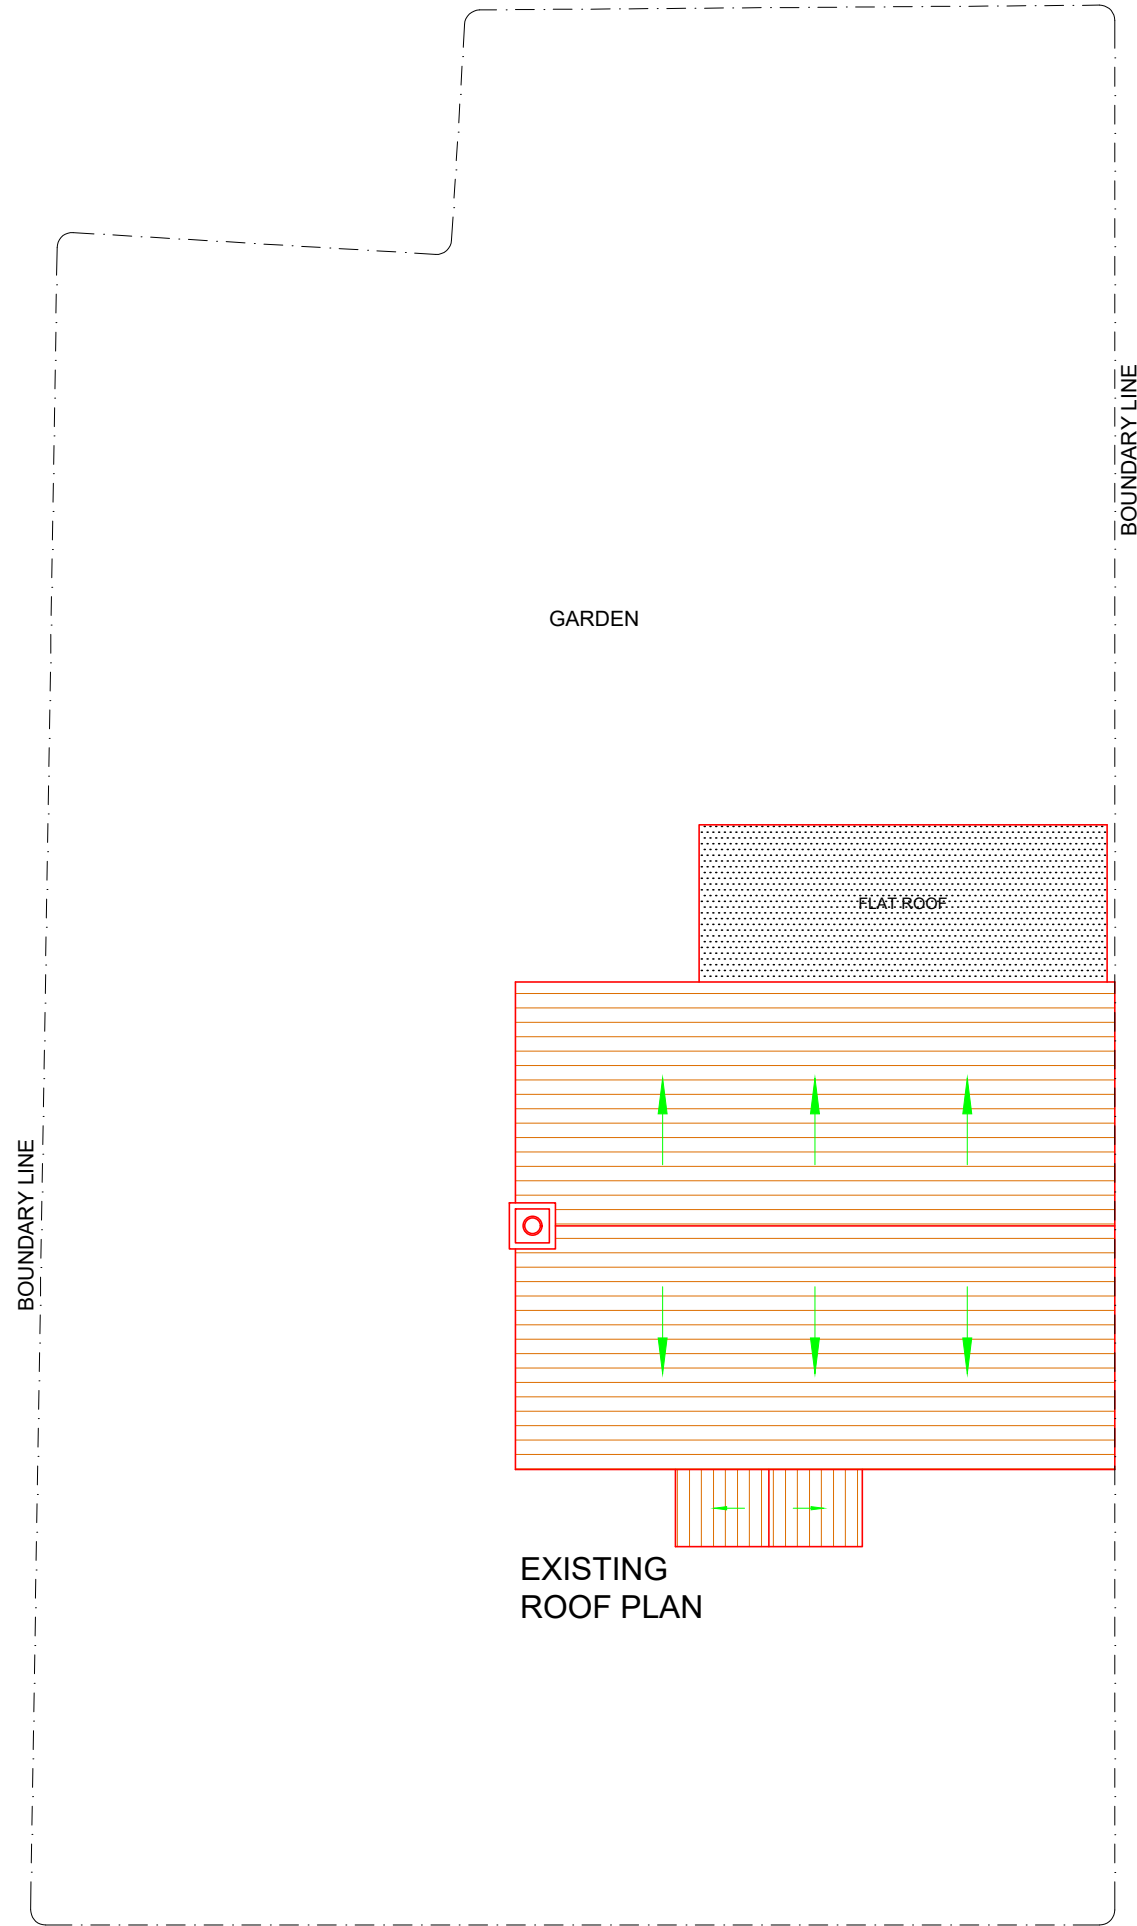

A	26.09.23	DA ISSUE AMENDMENT	GK BY

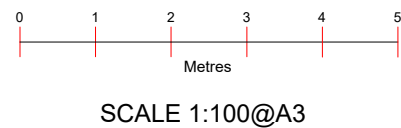

Project :	
Proposed Double Story Side & Single Story Rear Extension	
Date :	26/09/23

Sheet Title :	
Roof Plans	
Sheet no :	05

Address :	
46 Laurel Lane WEST DRAYTON UB7 7TX	
Applicant :	Jawad Ahmed