


Proposed Floor Plan to Rear Outbuilding

Site Plan scale 1:200

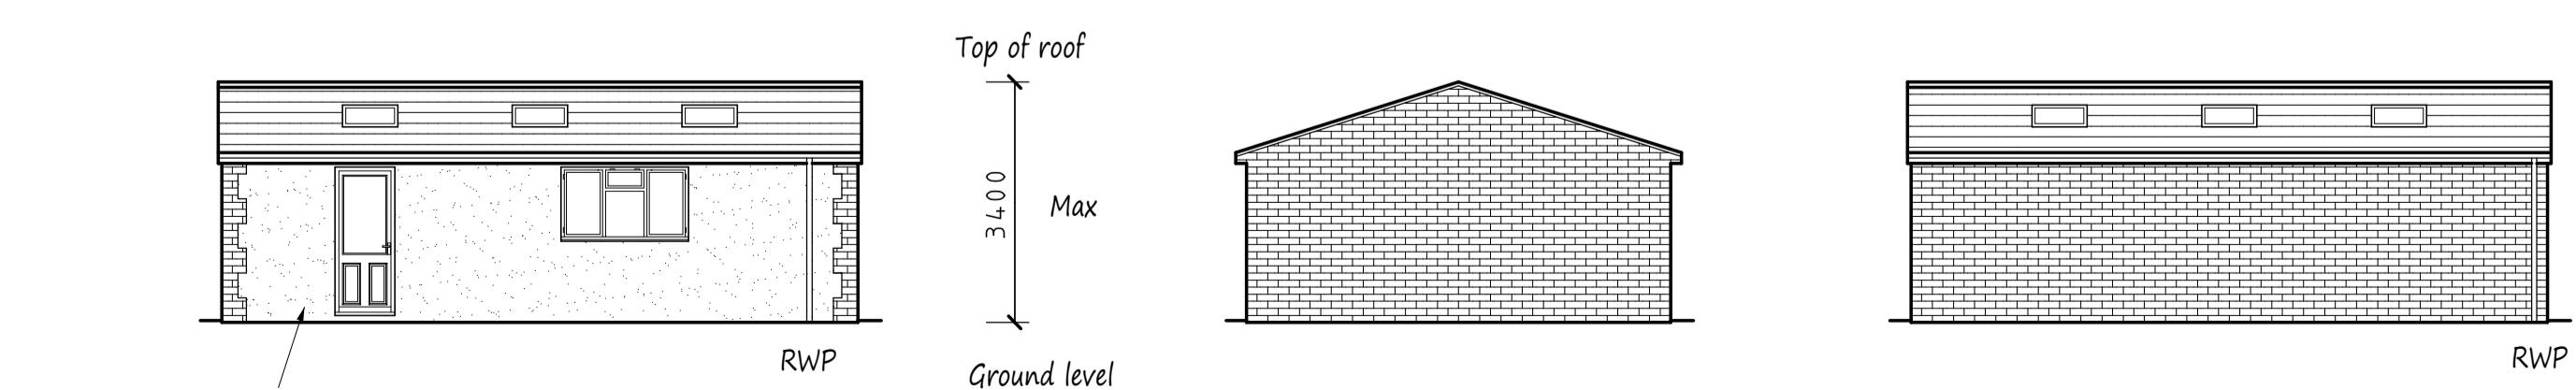

Front Elevation

Side Elevation

Rear Elevation

Side Elevation

| | | |
|---|------|-----------|
| | | |
| | | |
| A | Date | Revisions |

Copyright

Pottle & Co Ltd.
Building Design &
Management Services

Suite A
128 Manor Way
Ruislip
Middlesex
HA4 8HR

Tel: 01895 622800
www.pottle.uk.com

Client
Mr & Mrs Isaac

Job Title

112 Sharps Lane
Ruislip
Middlesex

Drawing Title
Proposed Rear Outbuilding

Scale
1:50. 100. 200

Date
April 2021

Drawn by
MPP

Drg No.
4548/01