

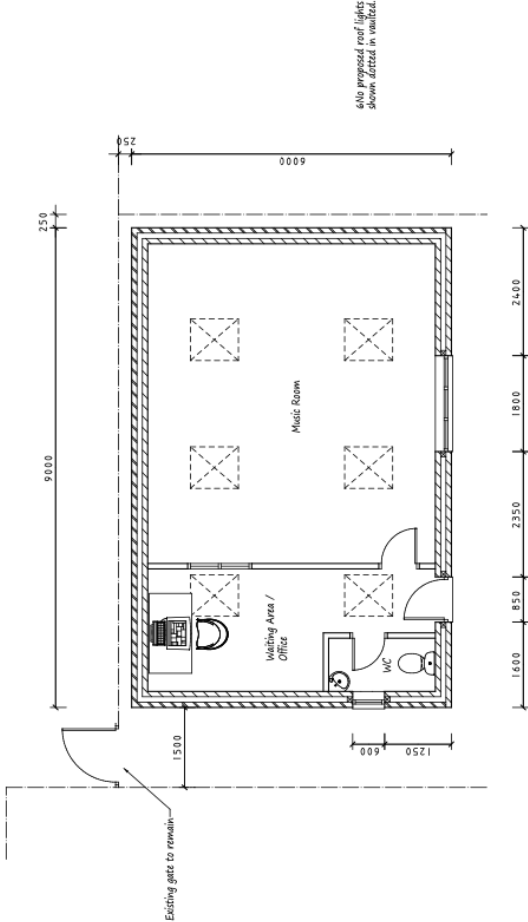



NOTES:
All dimensions must be checked on site and not scaled from this drawing.

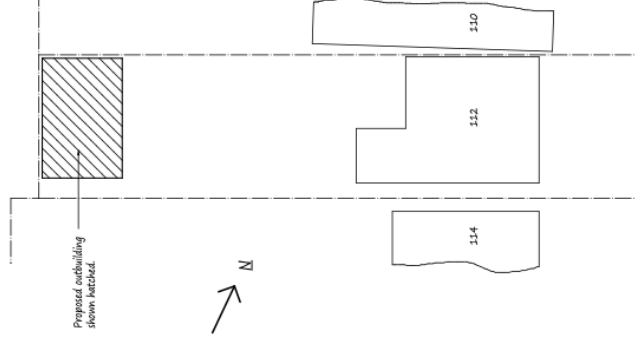


Proposed Floor Plan to Rear Outbuilding

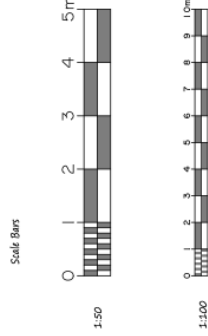



Proposed Elevations

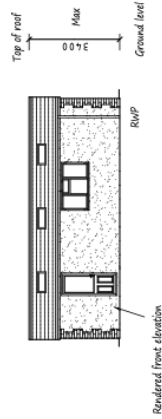

Front Elevation

 


Side Elevation

 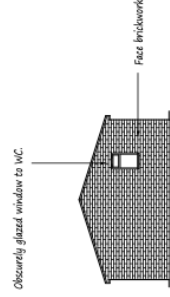Rear Elevation

Side Elevation

Site Plan scale 1:200

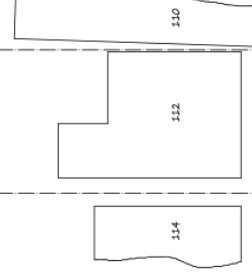

A			Revisions

**Pottle & Co Ltd.
Building Design &
Management Services**

Suite A
128 Manor Way
Ruislip
Middlesex
HA4 8HR
Tel: 01895 622800
www.pottle.uk.com

Client	Mr & Mrs Isaac
--------	----------------

Job Title

112 Sharps Lane
Ruislip
Middlesex

Drawing Title

Proposed Rear Outbuilding

Scale
1:50, 100, 200

Date	Drawn by
------	----------

Dr. No.
4548/01