


Proposed Floor Plan to Rear Outbuilding

Proposed Elevations

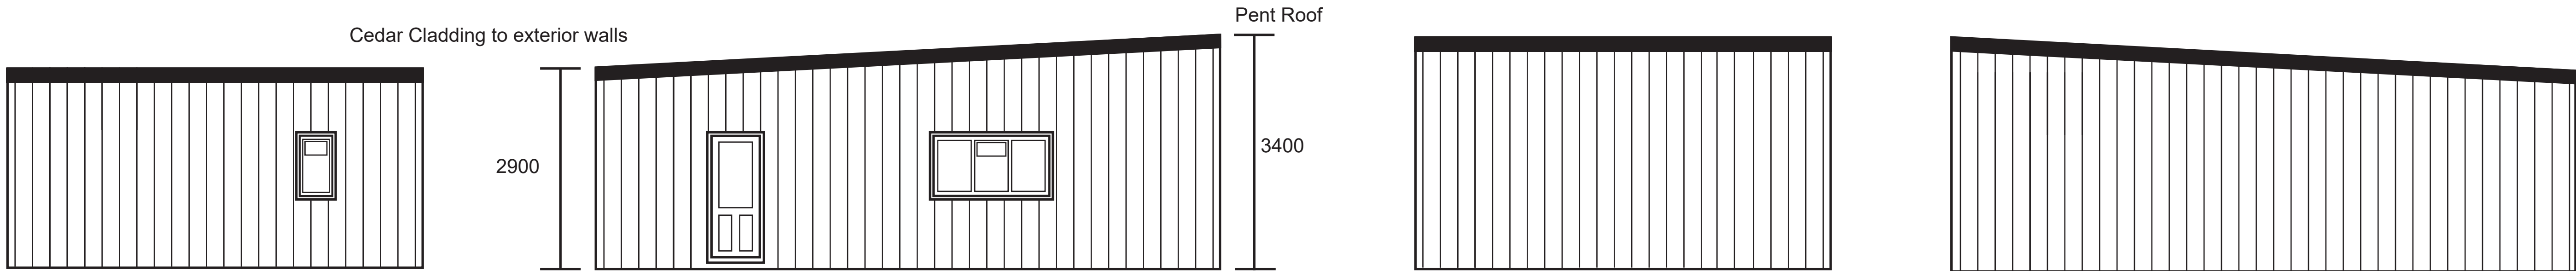

Side Elevation

Front Elevation

Side Elevation

Rear Elevation

**AUDIO SCHEMES**  
Specialised construction for the Entertainment Industry

16 Curzon Road,  
Offerton Stockport,  
Cheshire SK2 5DH  
Tel: 0161 482 4100  
Email: info@totalstudiodesign.co.uk  
Web: audioschemes.co.uk

Client: Mr & Mrs Isaac, Middlesex  
Date: 22/02/2022

Scale 1:50

**DRAWING REF:**  
**ISAAC112#2**