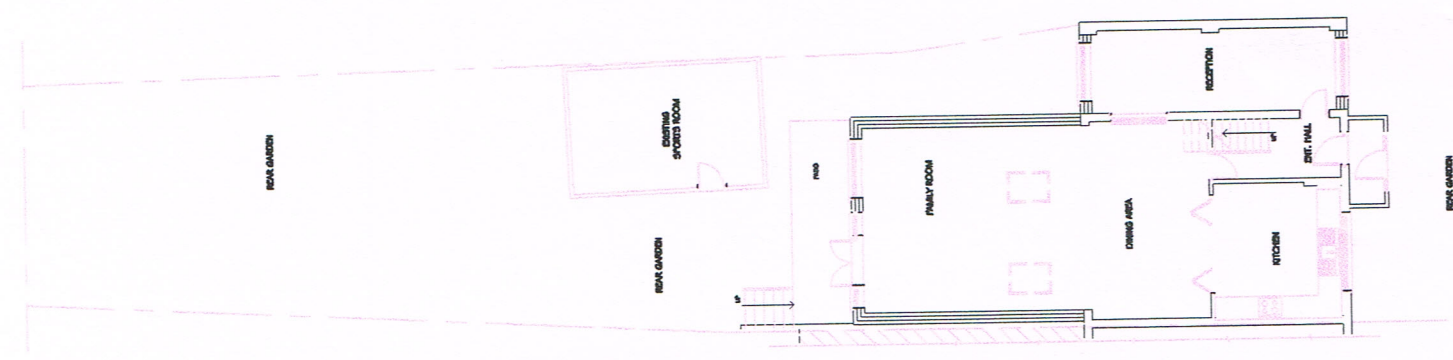
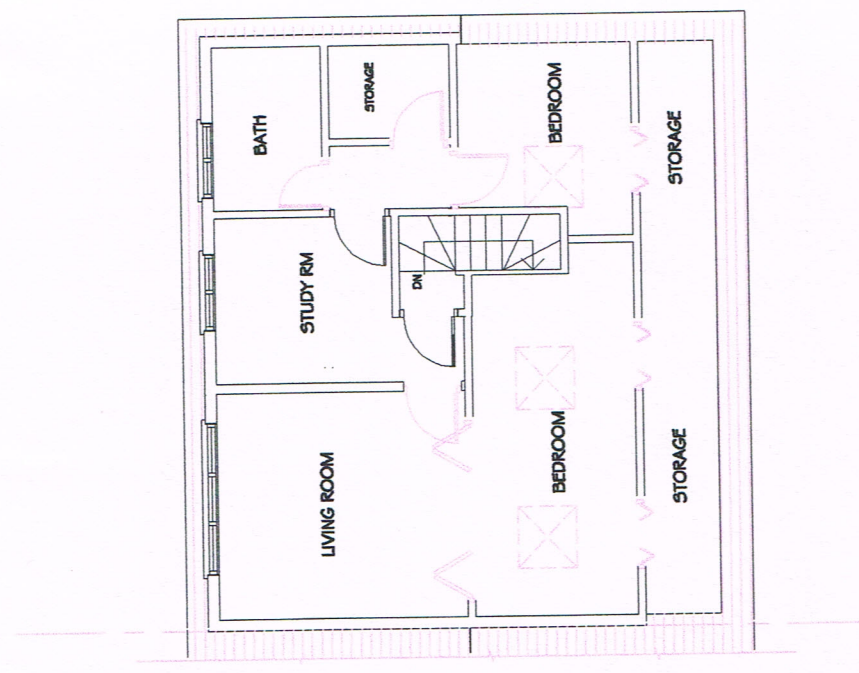
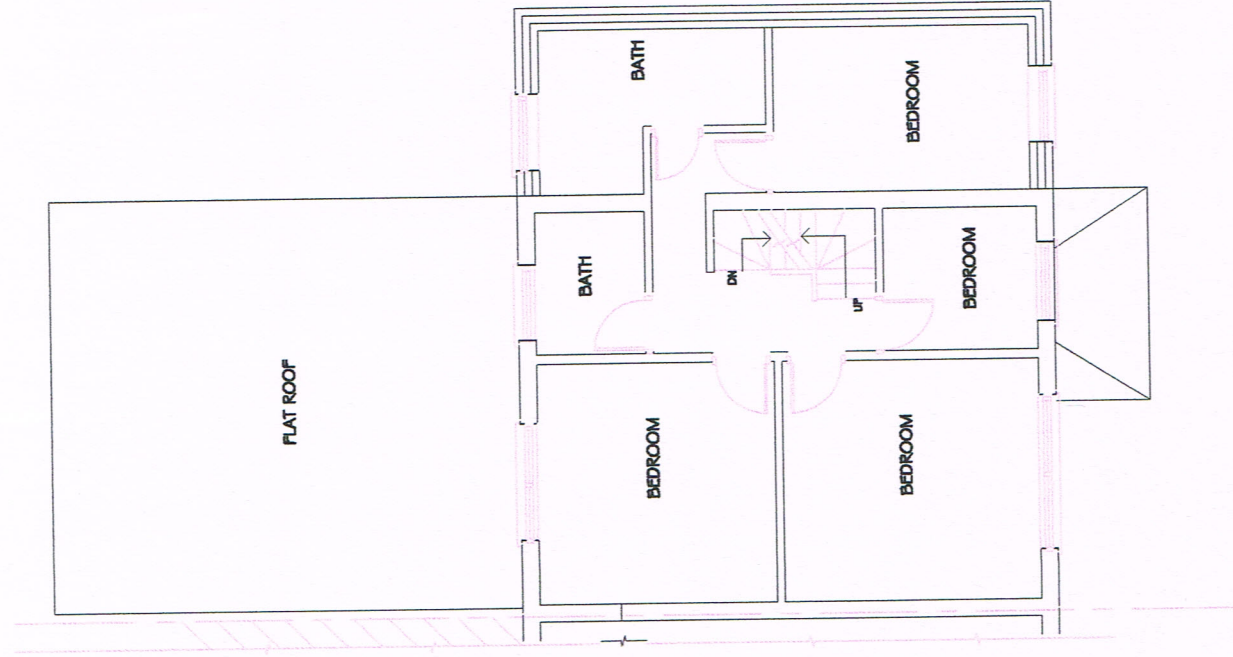
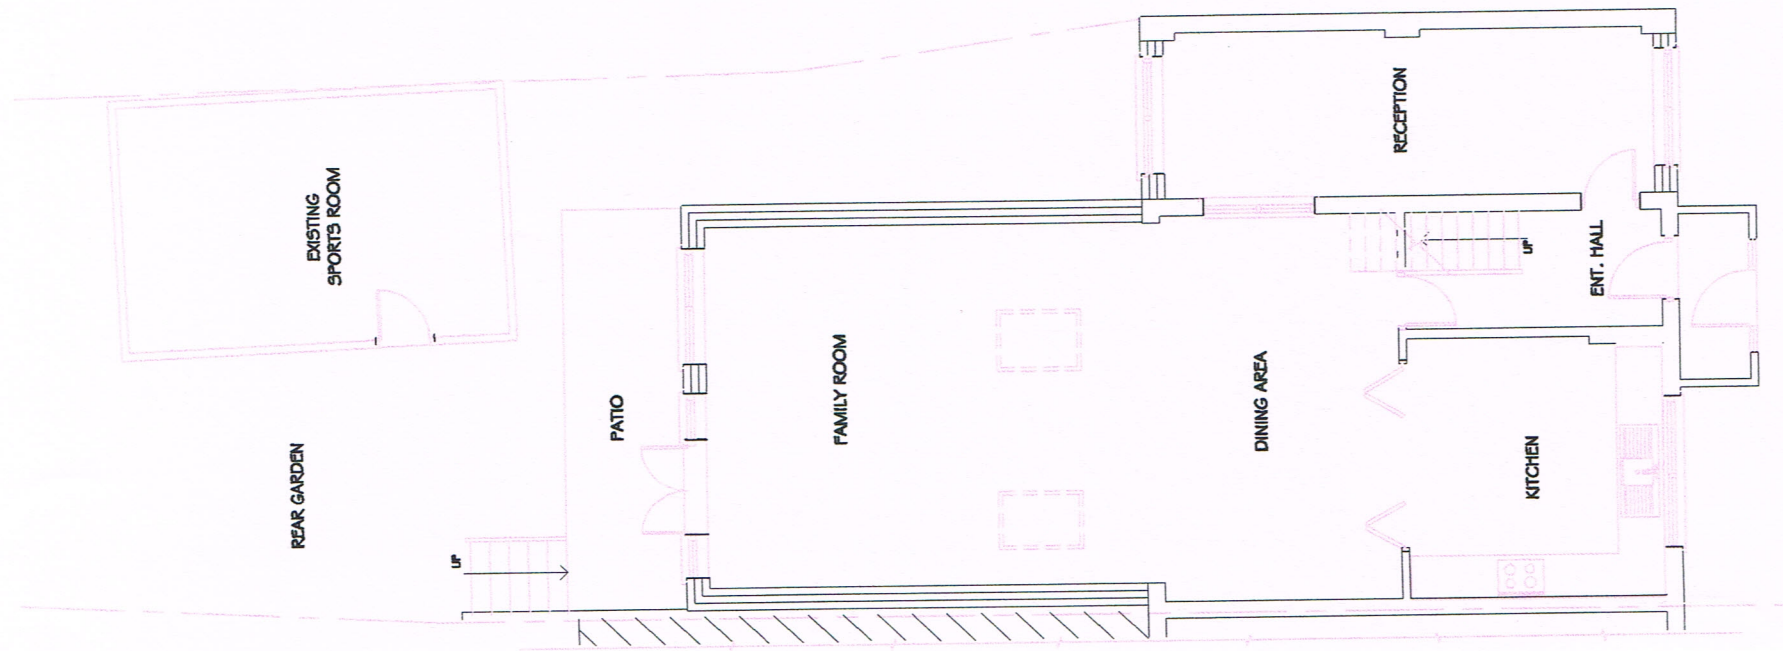


	Job	349 Kingshill Avenue, Hayes, UB4 8BT			Date	Revisions
	Client	Enayatullah Roosen				
	Drawing	Existing Floor Plans and Siteplan				
	Drawn	S Emran	Scale	1 : 100 @ a3	Drawn by	544/01B
	Checked					

EXISTING GROUND F. PLAN
SCALE 1 : 100