




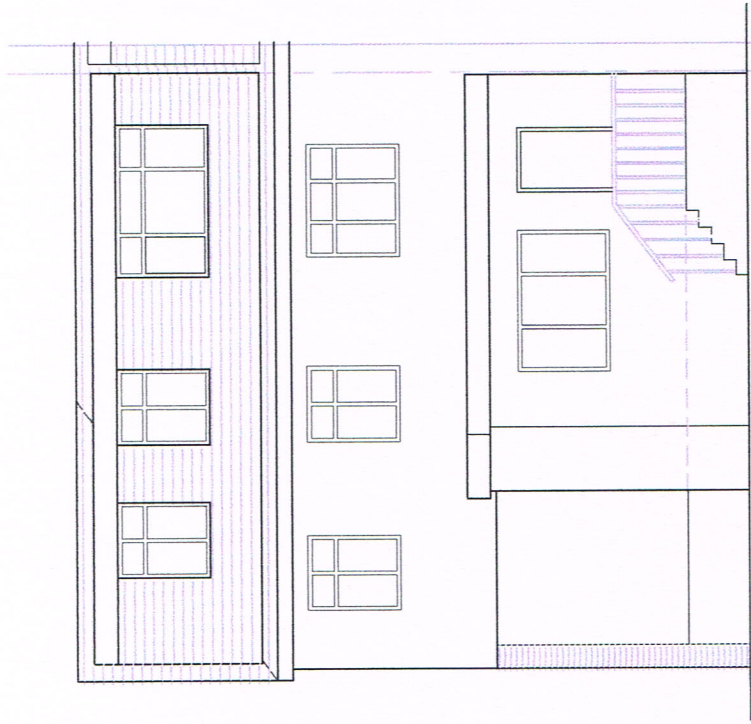


EXISTING REAR ELEVATION
SCALE 1 : 100

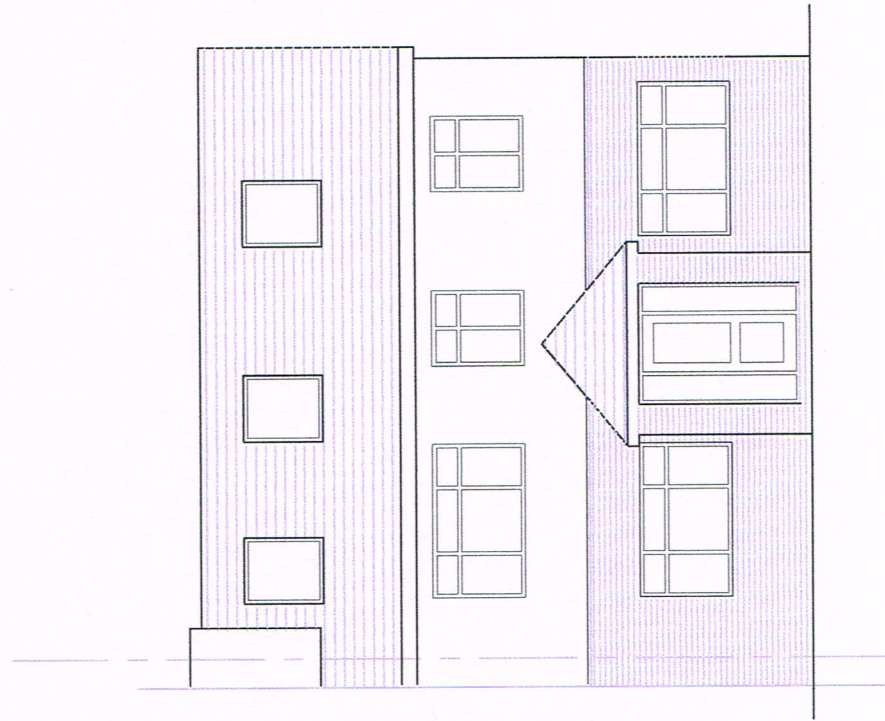


EXISTING FRONT ELEVATION
SCALE 1 : 100

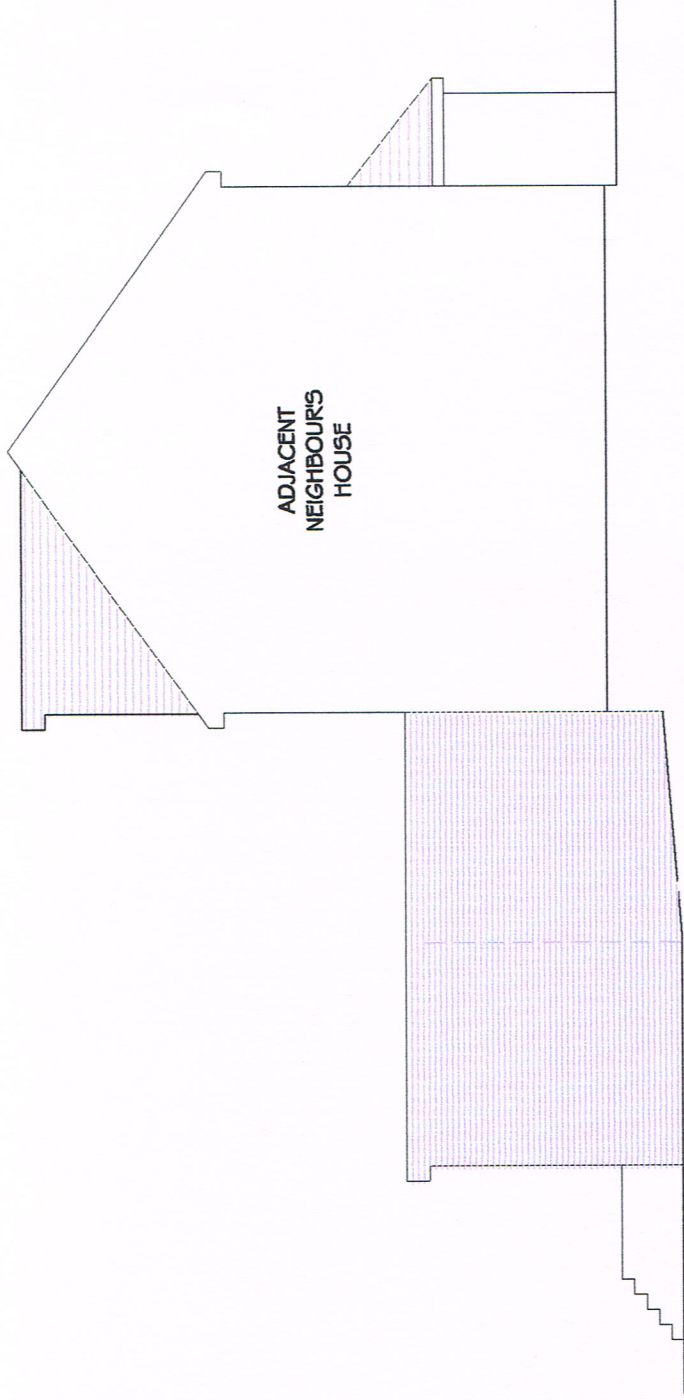


EXISTING L SIDE ELEVATION
SCALE 1 : 100

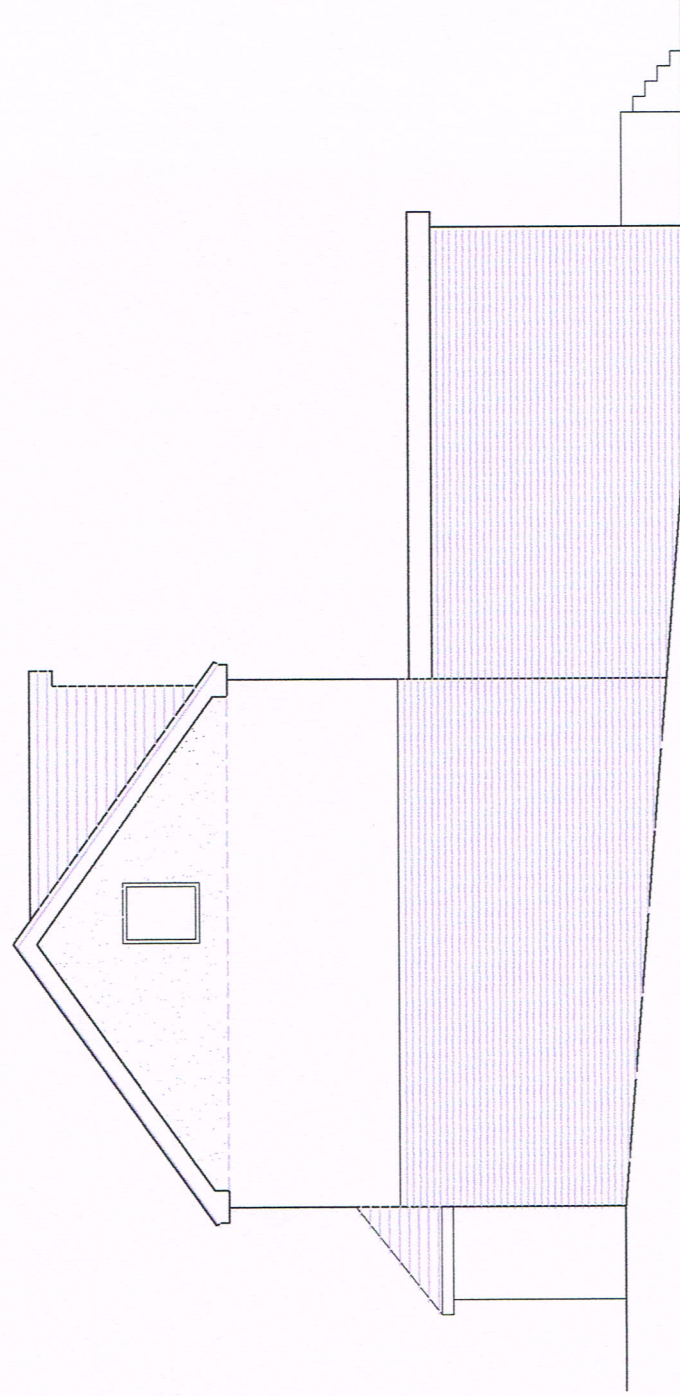

EXISTING R SIDE ELEVATION
SCALE 1 : 100

 

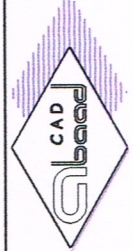	Job	349 Kingshill Avenue, Hayes, UB4 8BT		
	Client	Enayatullah Roosen		
	Drawing	Existing Elevations		
	Date	Nov 2023	Scale	1 : 100 @ a3
Drawn	S Emran	Checked	544/02B	