



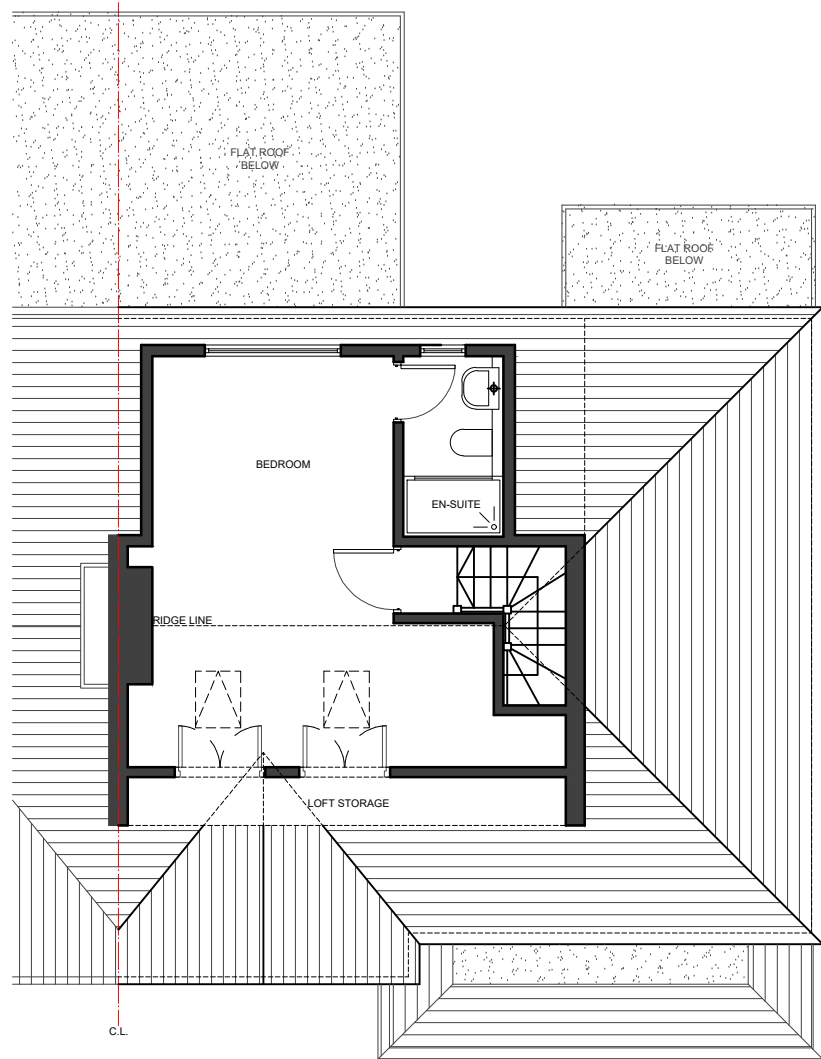


01- LOFT FLOOR PLAN

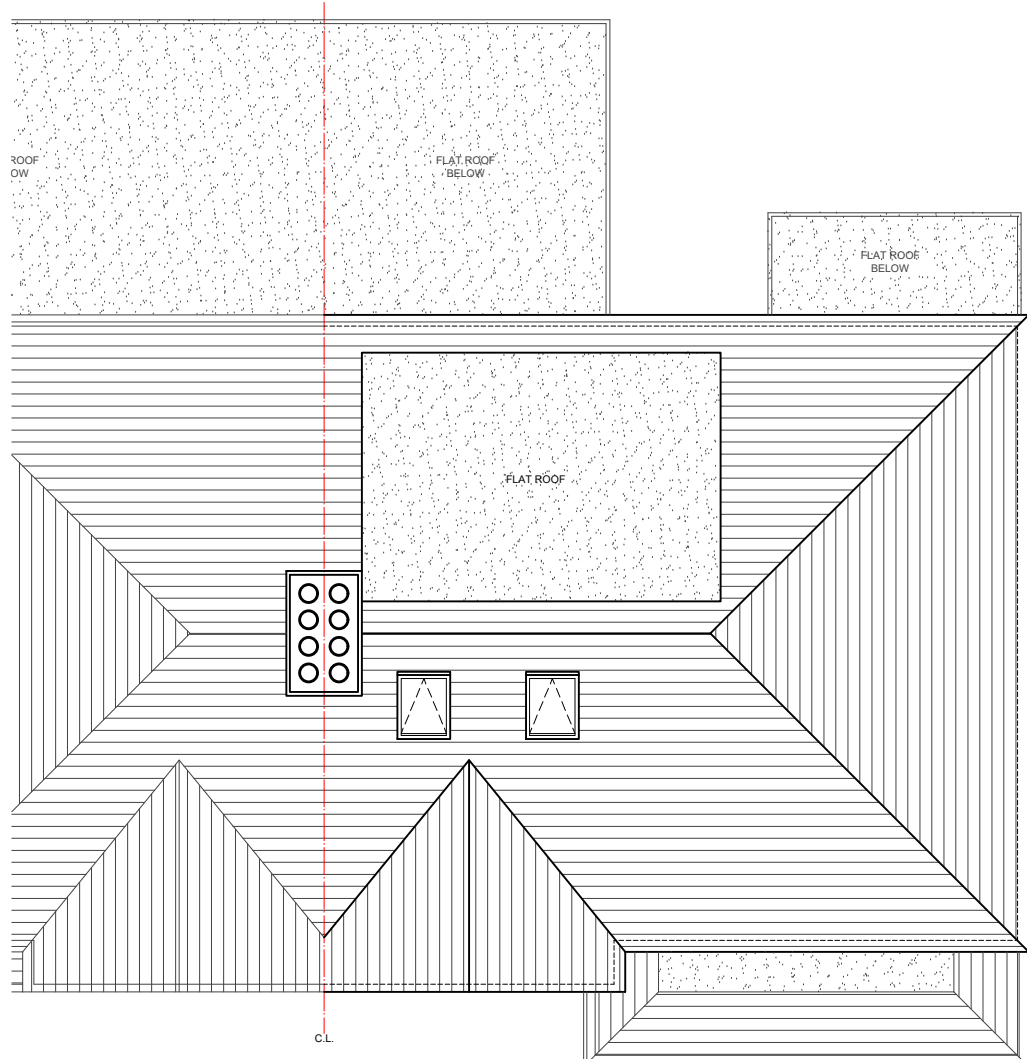

02- ROOF PLAN



03- FRONT ELEVATION

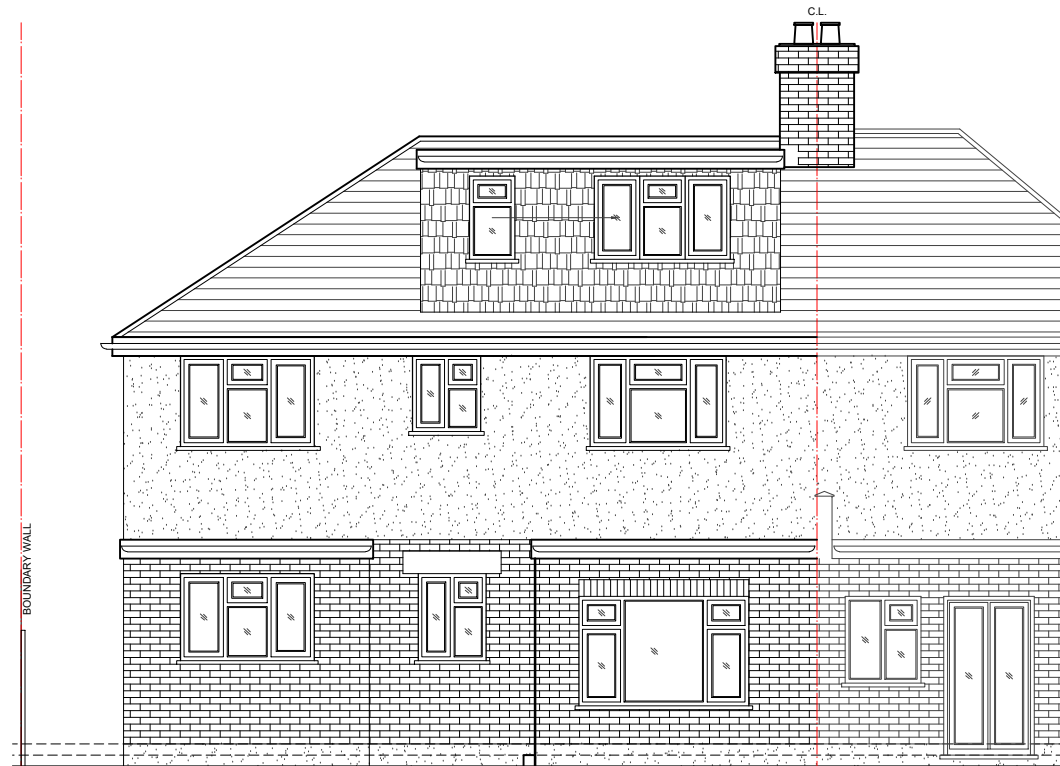

04- REAR ELEVATION



05- SIDE ELEVATION

- NOTES
- Dimensions are not to be scaled from this drawing by contractors. The contractor is requested to check all dimensions before the work started.
 - Report any discrepancies to the client or architect before undertaking the work described in the drawings.
 - Dimensions are approximate site dimensions and are to be verified by the contractor on site before any fabrication/site works i.e foundations etc occur
 - Contractor is responsible for all temporary propping to existing structure

0 1 2m 3 4 5m
Scale

REVISIONS			
NO	DESCRIPTION	DATE	BY

HOUSE HOLDER
APPLICATION

DESIGN ENDEAVOURS LTD
M: 07824773079, 07869580774
E: design.endeavour@gmail.com

Project 02 DORSET WAY, UXBRIDGE HILLINGDON
LONDON, UB10 0JR
Title EXISTING PLANS & ELEVATIONS

Scale 1:100@A3	Drawn MZ	Approved	Date JUNE-26
Job No. DE-1363/26	Drawing No. PH-02DW-03	Rev.	