
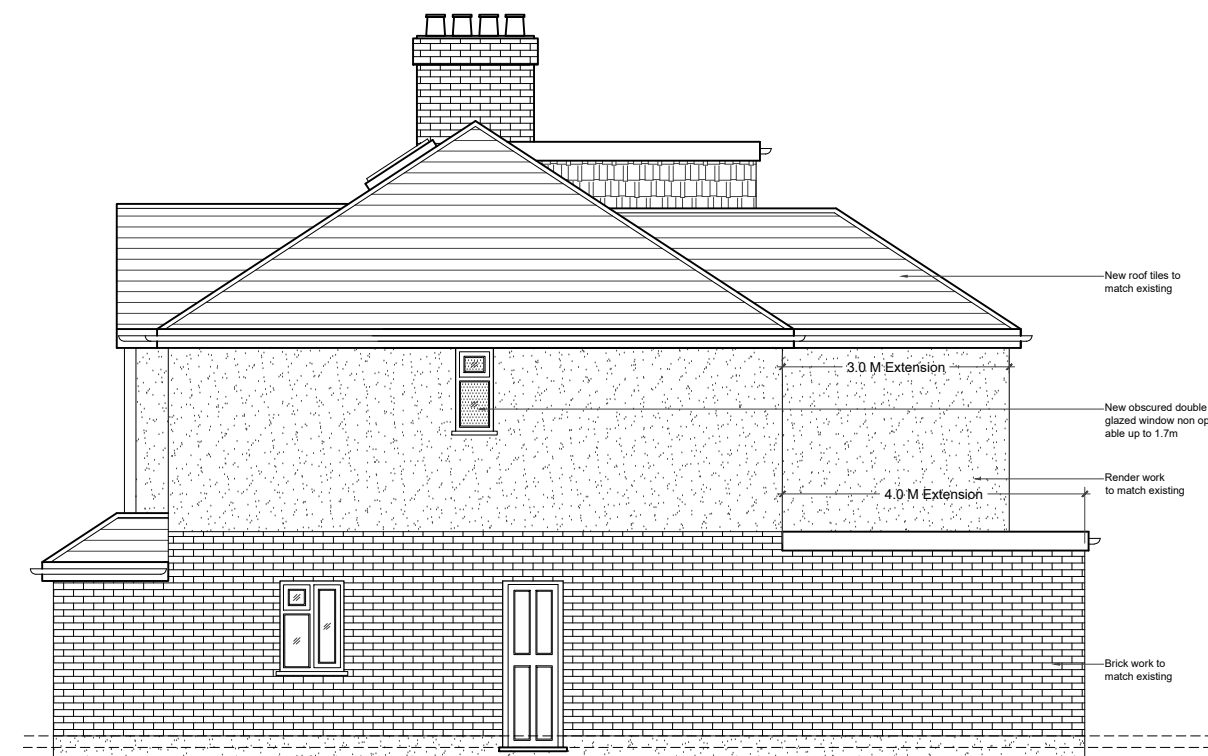
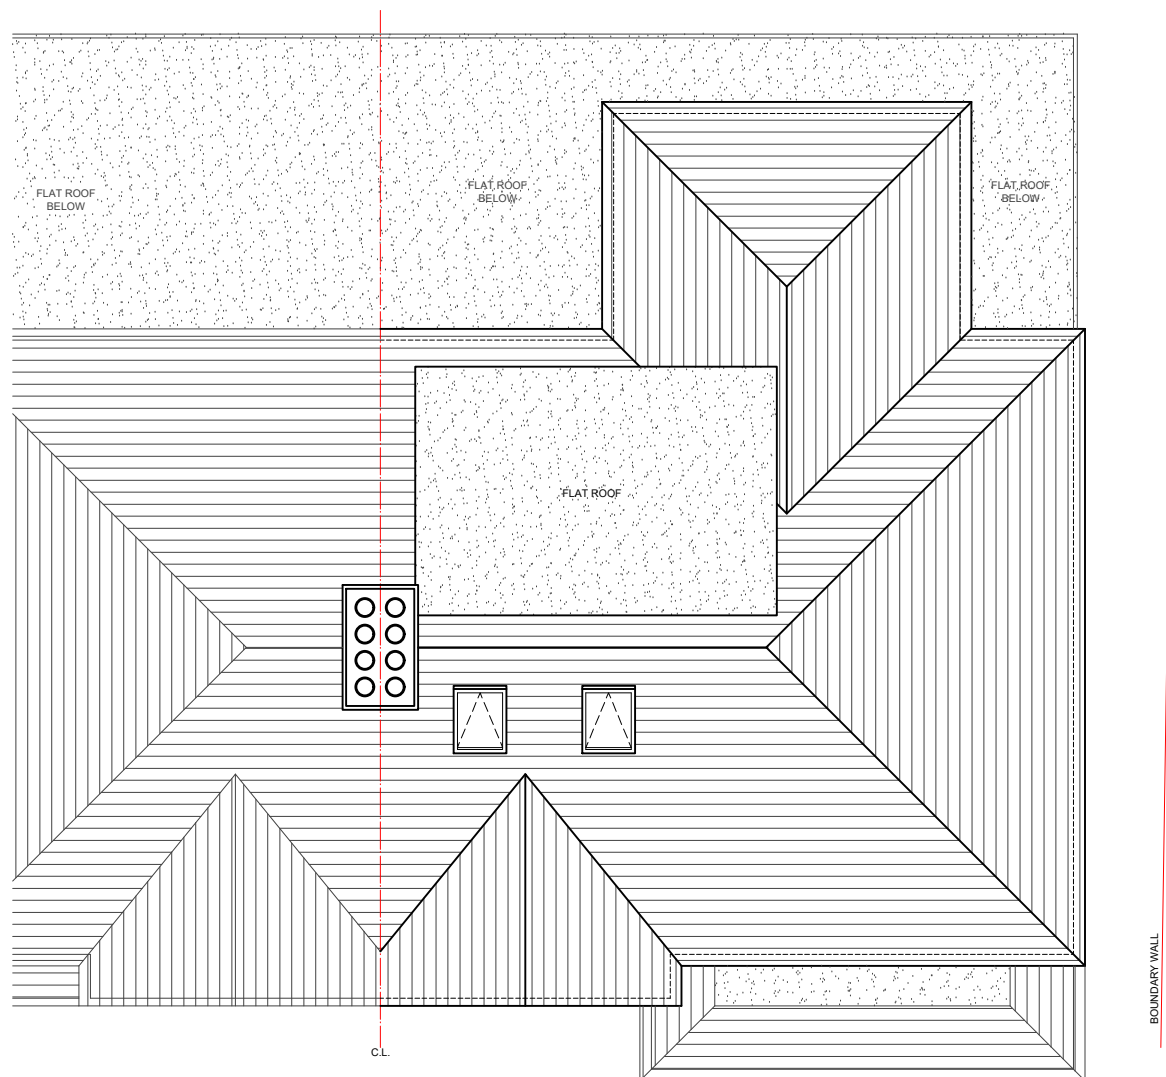


 

- ### NOTES
- Dimensions are not to be scaled from this drawing by contractors. The contractor is requested to check all dimensions before the work started.
 - Report any discrepancies to the client or architect before undertaking the work described in the drawings.
 - Dimensions are approximate site dimensions and are to be verified by the contractor on site before any fabrication/site works i.e foundations etc occur
 - Contractor is responsible for all temporary propping to existing structure

[illegible]

HOUSE HOLDER APPLICATION

DESIGN ENDEAVOURS LTD

M: 07824773079, 07869580774
E: design.endeavour@gmail.com

Project **02 DORSET WAY, UXBRIDGE HILLINGDON**
LONDON, UB10 0JR

PROPOSED ROOF PLAN & ELEVATIONS

Scale 1:100@A3	Drawn MZ	Approved	Date JUNE-26
Job No. DE-1363/26	Drawing No. PH-02DW-05	Rev.	