


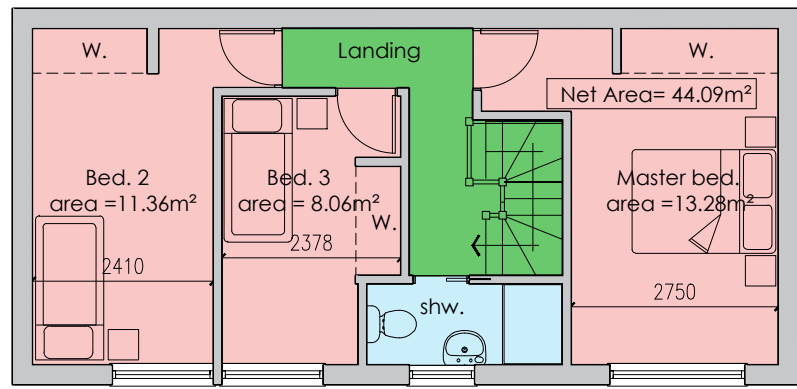


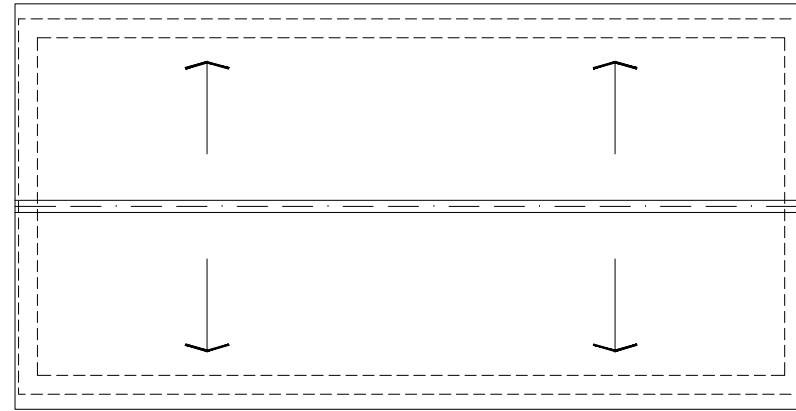


PROPOSED FIRST FLOOR PLAN

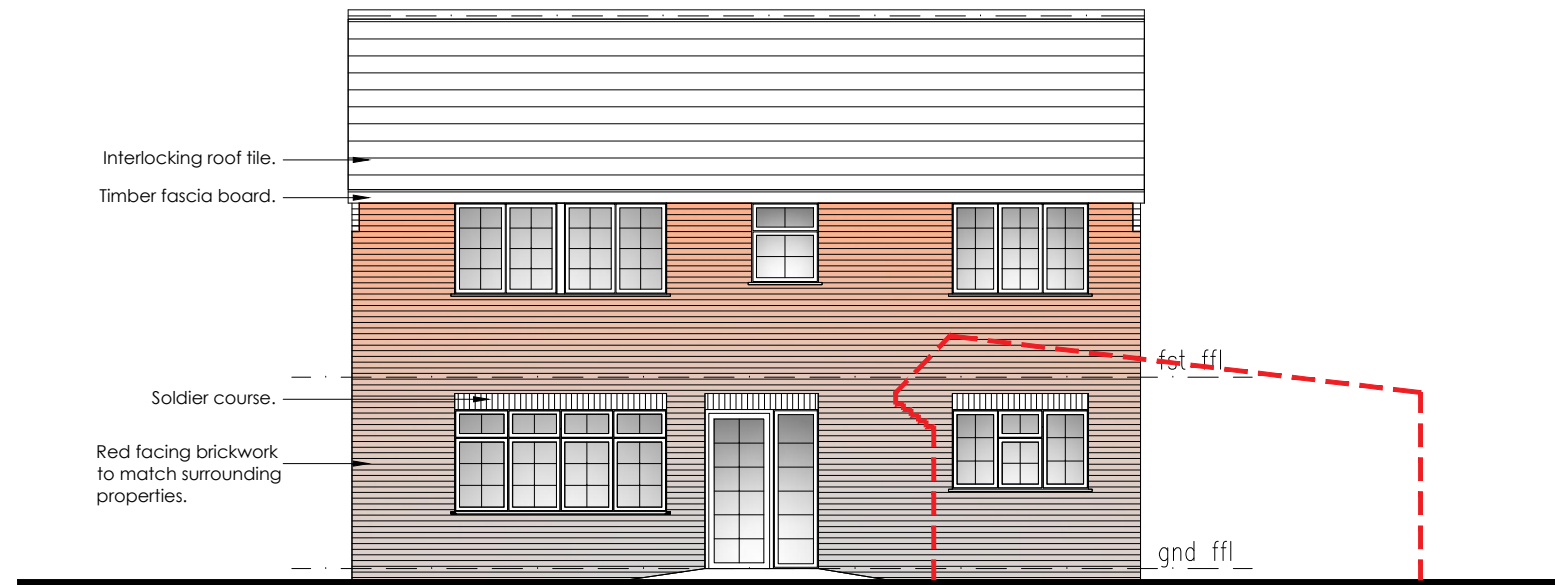


PROPOSED ROOF PLAN

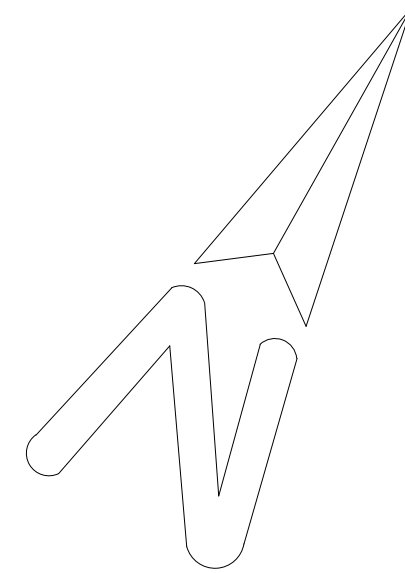


PROPOSED NORTH ELEVATION

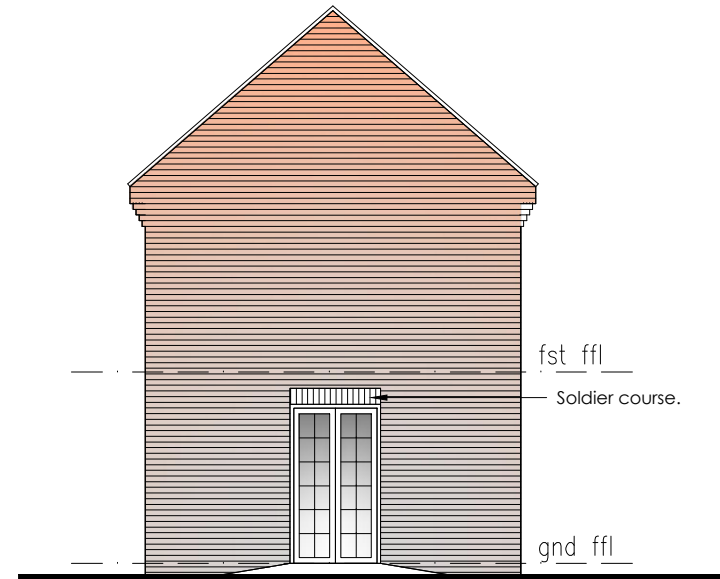

PROPOSED EAST ELEVATION

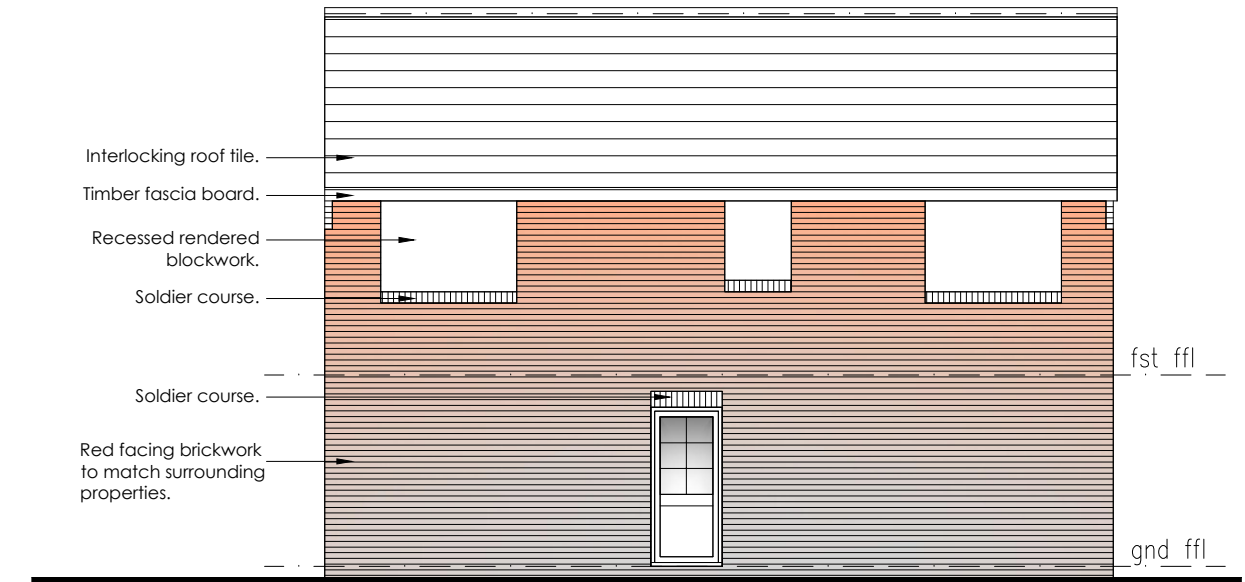

PROPOSED SOUTH ELEVATION

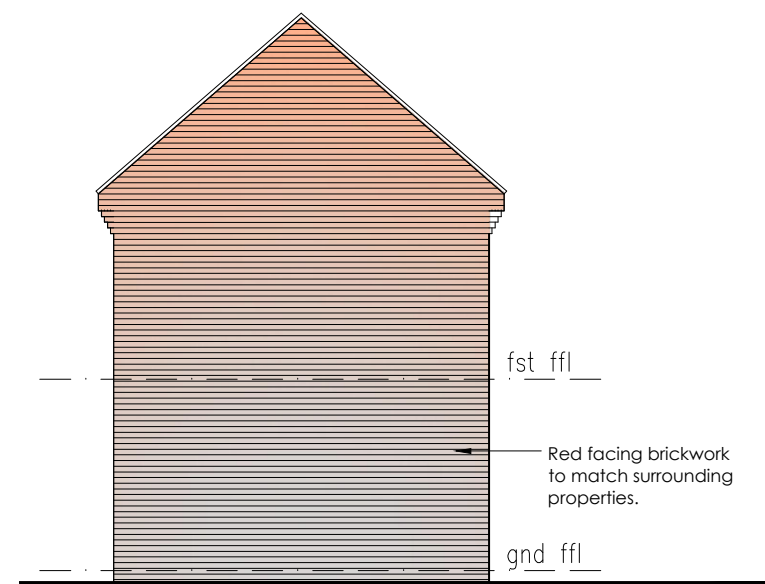

PROPOSED WEST ELEVATION



PROPOSED NORTH STREET VIEW



Fayeh Development Consultants,
206 Hillingdon Street London SE17 3JD
Tel: 07956965267
Email: dapofdc@gmail.com
Web: <https://www.fayehdevelopments.com/>

SITE ADDRESS:
1 Adelphi Crescent Hayes
UB4 8LY

DESCRIPTION: Detached House

Proposed Elevation, proposed First floor
& Roof plan & proposed street view

DATE: March 2024
SCALE: 1:100 @A2
DRAWING No: FDC/24/05/06

