



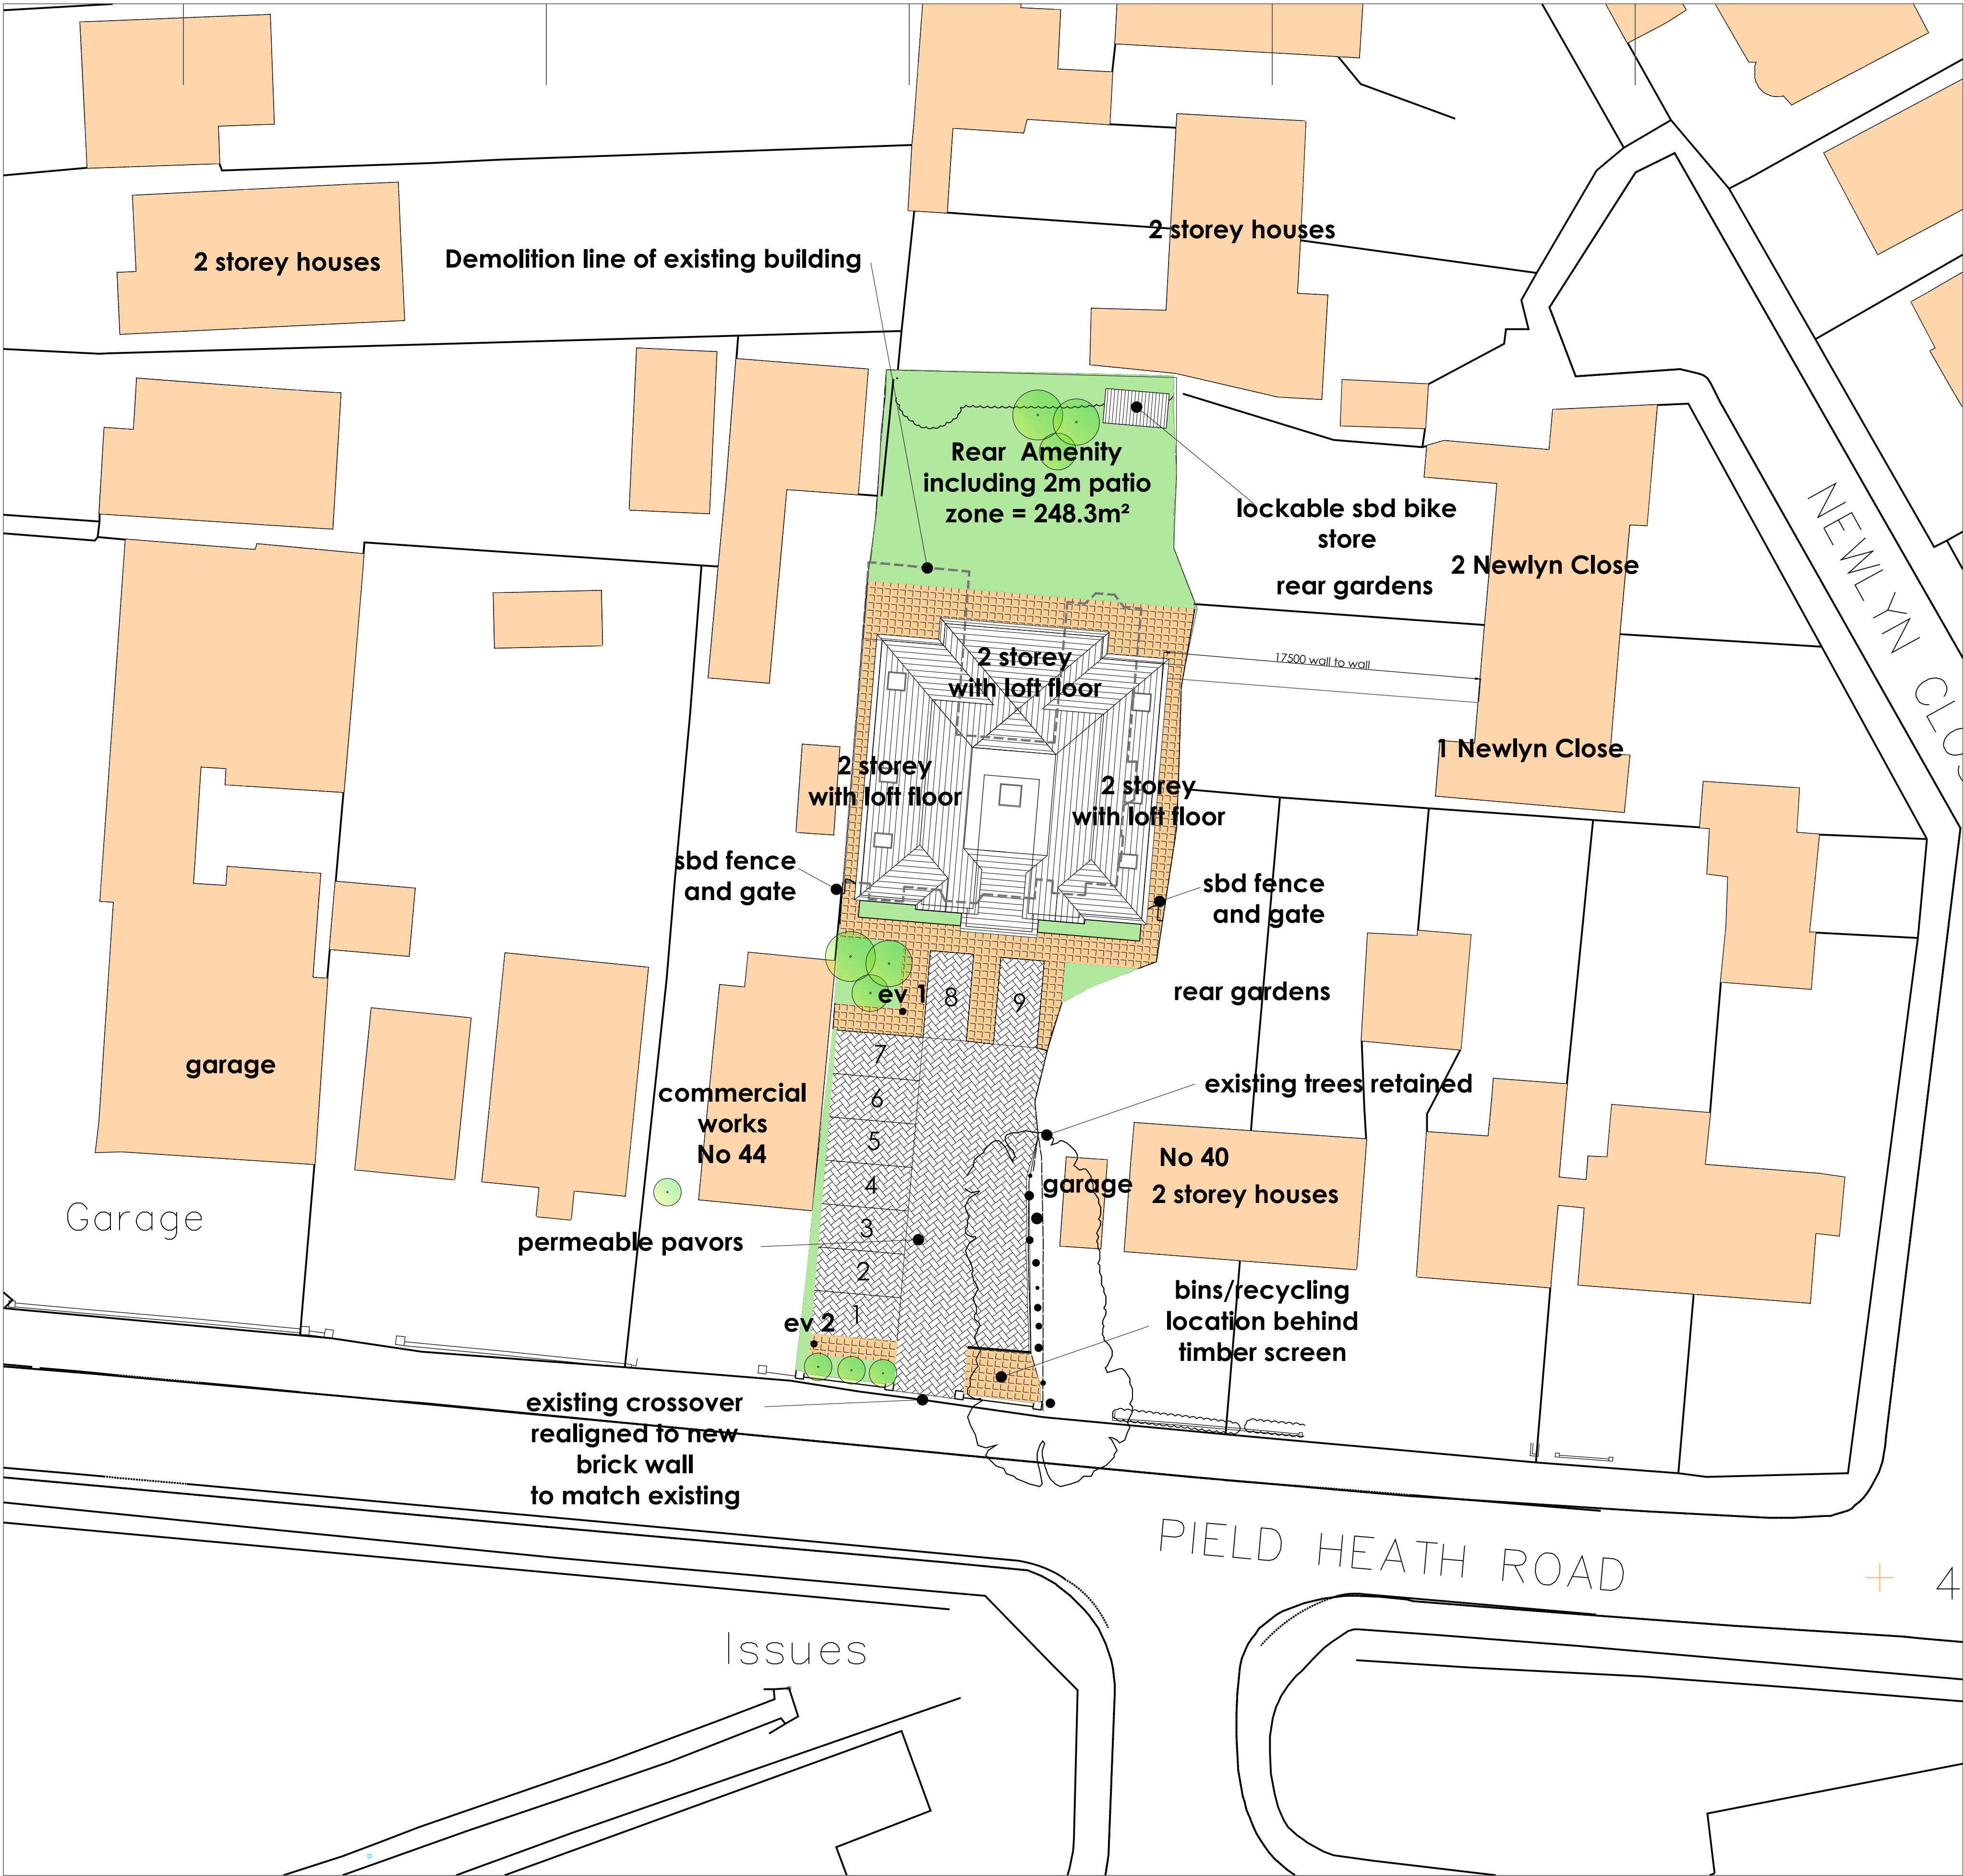

Notes:

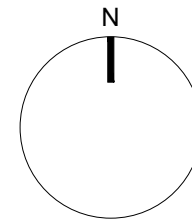


SCHEDULE OF ACCOMMODATION

9 x 2 Beds, 3 Person, Flats @ 61m2

9 x car parking spaces, of which 4 could be adapted to dda car parking spaces  
2 x electrical active car charging points

Rear Garden Amenity = 248.3m²  
Required Amenity = 225m²

 

|              |                                          |           |          |
|--------------|------------------------------------------|-----------|----------|
| REV:         | DESCRIPTION:                             | BY:       | DATE:    |
| STATUS:      | PLANNING                                 |           |          |
| CLIENT:      | Trafalgar Properties Ltd                 |           |          |
| ORIGINATOR:  | Trafalgar Properties Ltd                 |           |          |
| SITE:        | 42 Field Heath Road,, Uxbridge. UB8 3NP. |           |          |
| TITLE:       | Proposed Site Plan                       |           |          |
| SCALE AT A1: | DATE:                                    | DRAWN:    | CHECKED: |
| 1:200        | 30.09.21                                 | drawn     | checked  |
| PROJECT NO:  | DRAWING NO:                              | REVISION: |          |
| .            | 555/03                                   | rev       |          |