


REAR ELEVATION

SIDE ELEVATION

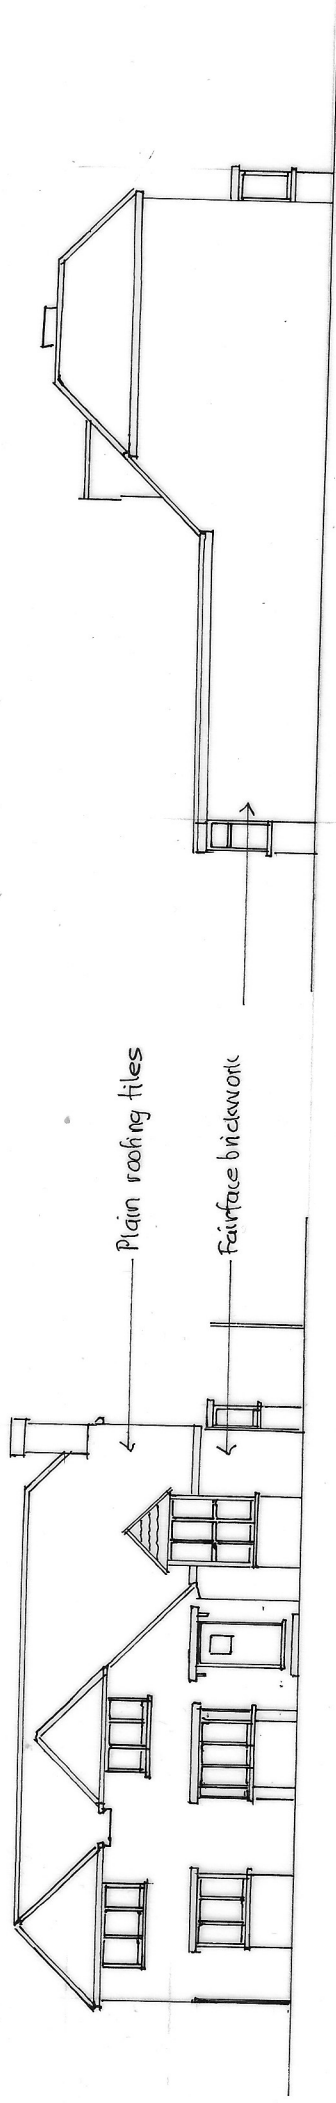

FRONT ELEVATION

SIDE ELEVATION (WEST)

SITE:

42 PIELD HEATH ROAD
UXBRIDGE
MIDDLESEX UB8 3NG

SCALE BAR



DESCRIPTION:

EXISTING ELEVATIONS

SCALE:

1: 200 @ A3

DATE:

NOV 2021

DRAWING NO

555 / 07

REV