




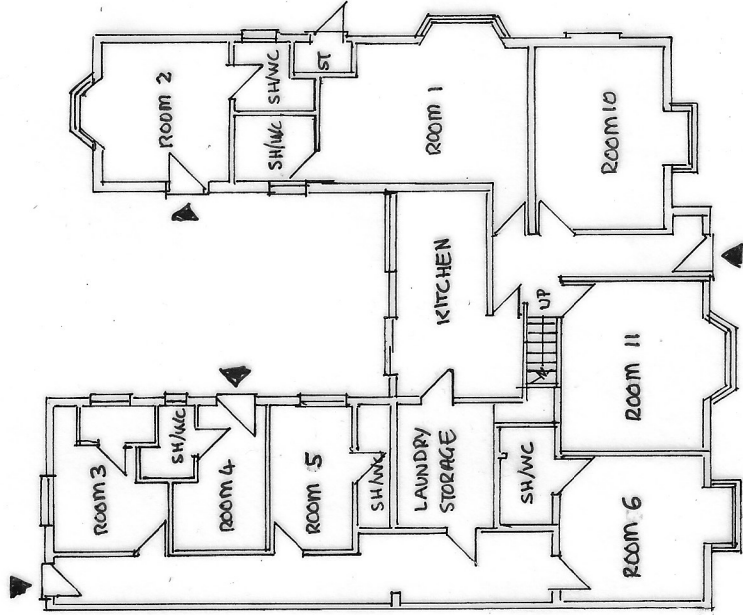

GROUND FLOOR PLAN

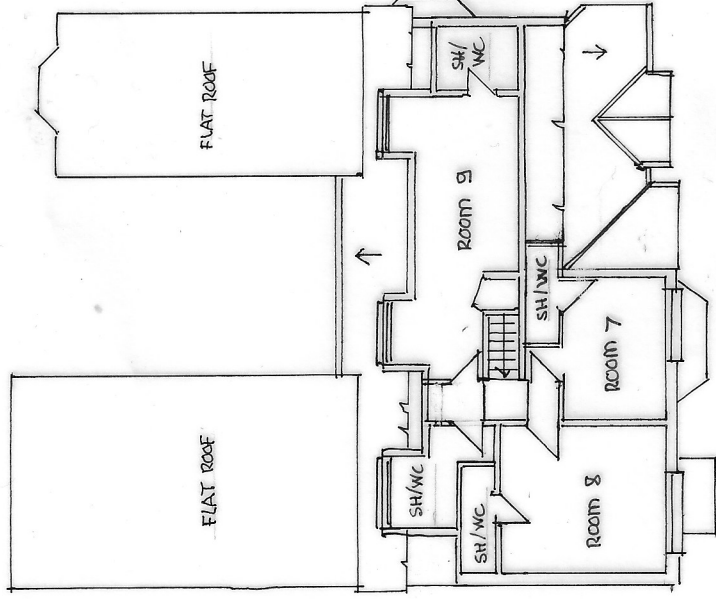

FIRST FLOOR PLAN

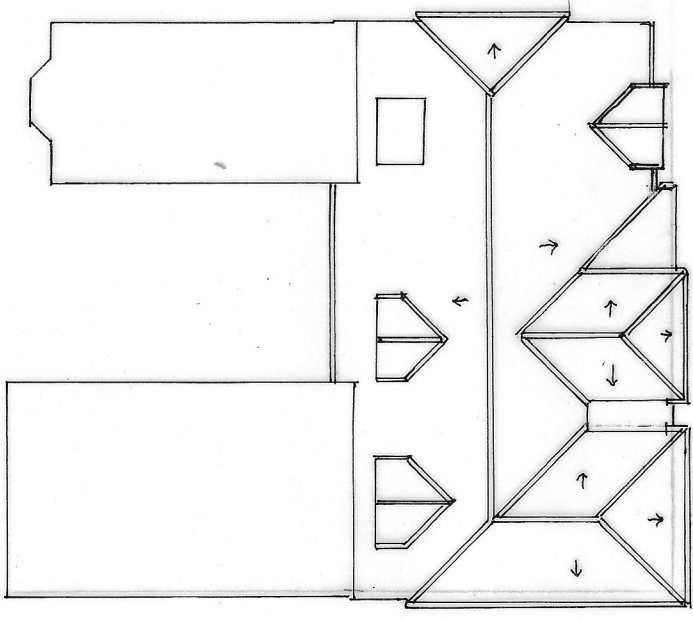

ROOF PLAN

SITE: 42 PIELD HEATH ROAD UXBRIDGE MIDDLESEX UB8 3NG	
SCALE BAR: 0 2 4 6 8 10m	
DESCRIPTION: EXISTING FLOORS & ROOF PLANS	
SCALE: 1:200 @ A3	DATE: NOV 2021
DRAWING No: 555/06	REV