




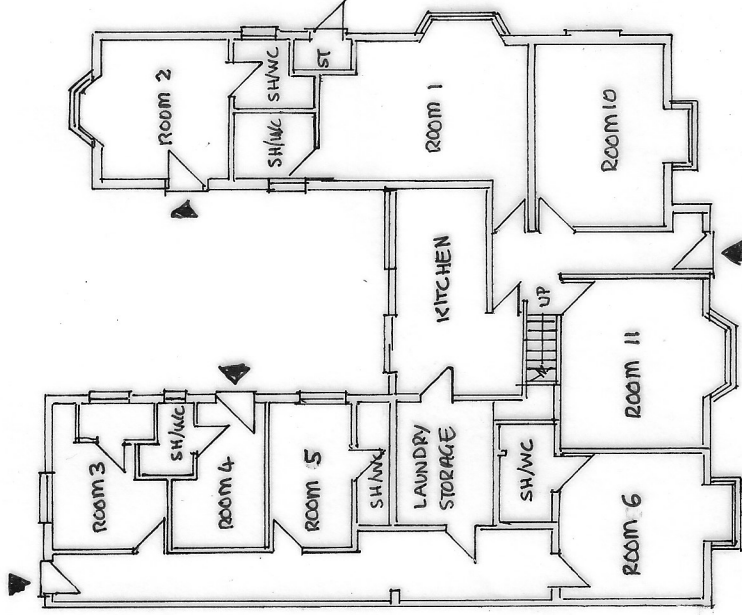

GROUND FLOOR PLAN

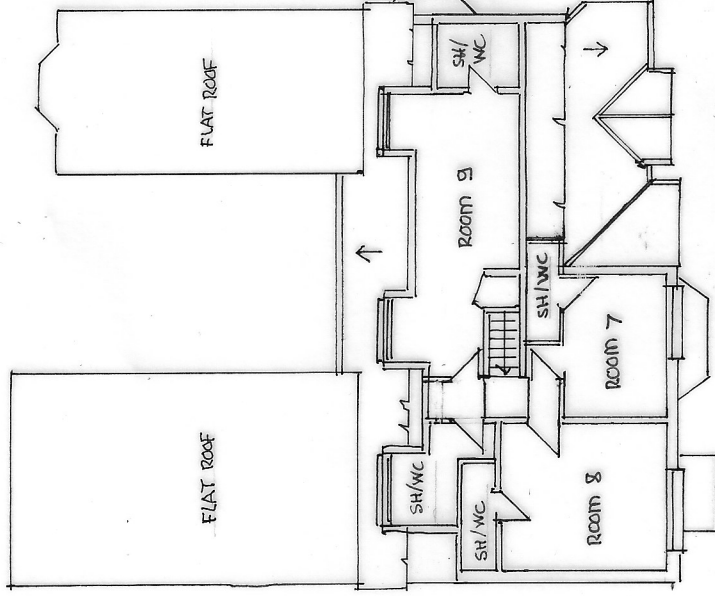

FIRST FLOOR PLAN

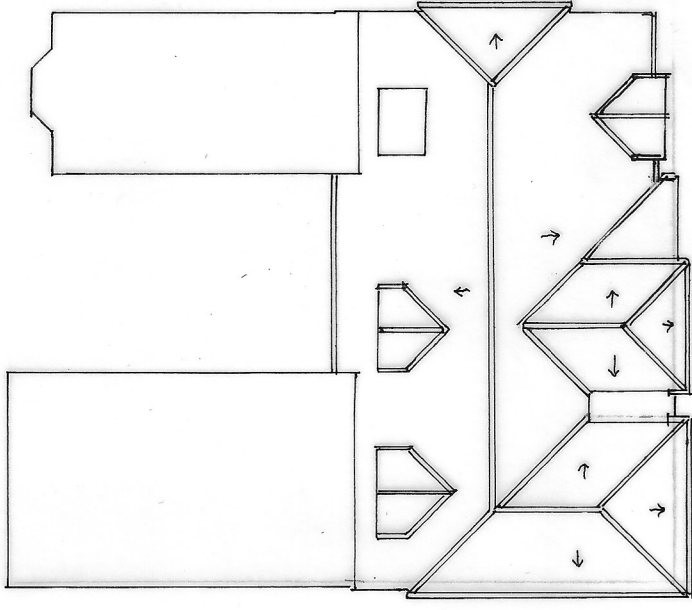

ROOF PLAN

SITE: 42 PIELD HEATH ROAD UXBRIDGE MIDDLESEX UB8 3NG		SCALE BAR: 0 2 4 6 8 10m	
DESCRIPTION: EXISTING FLOORS & ROOF PLANS		SCALE: 1:200 @ A3	DATE: SEPT 2022
DRAWING No: 555 /B/04		REV	REV