


REAR ELEVATION

SIDE ELEVATION

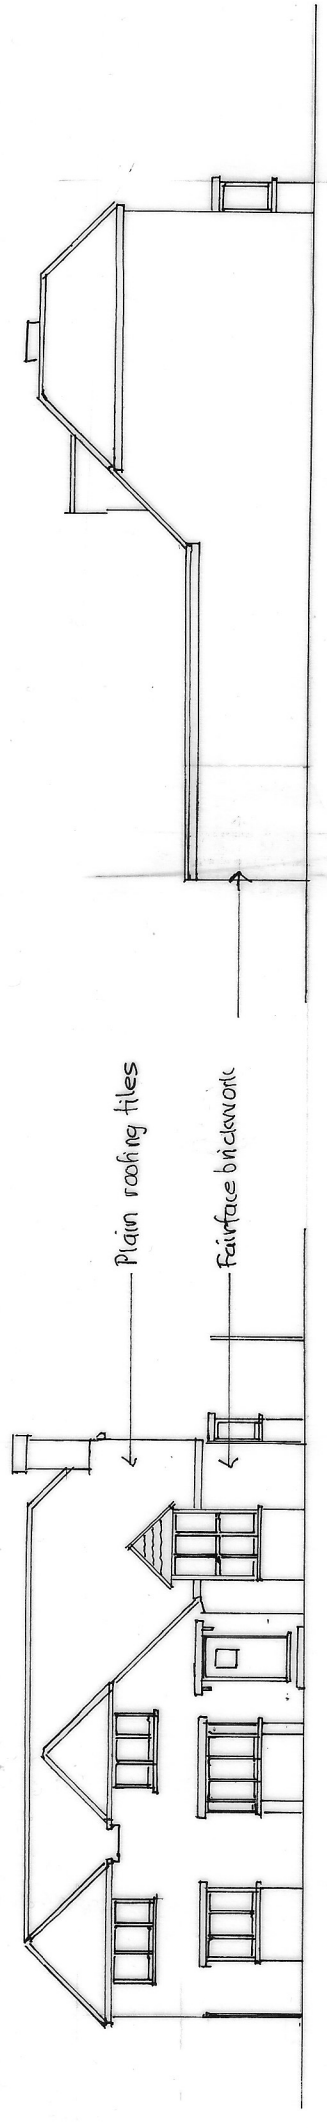

FRONT ELEVATION

SIDE ELEVATION (WEST)

SITE:		42 PIELD HEATH ROAD UXBRIDGE MIDDLESEX UB8 3NG	
SCALE BAR			
DESCRIPTION:		EXISTING ELEVATIONS	
SCALE:	1: 200 @ A3	DATE:	2022
DRAWING NO	555 /B /05	REV	