




EAST ELEVATION

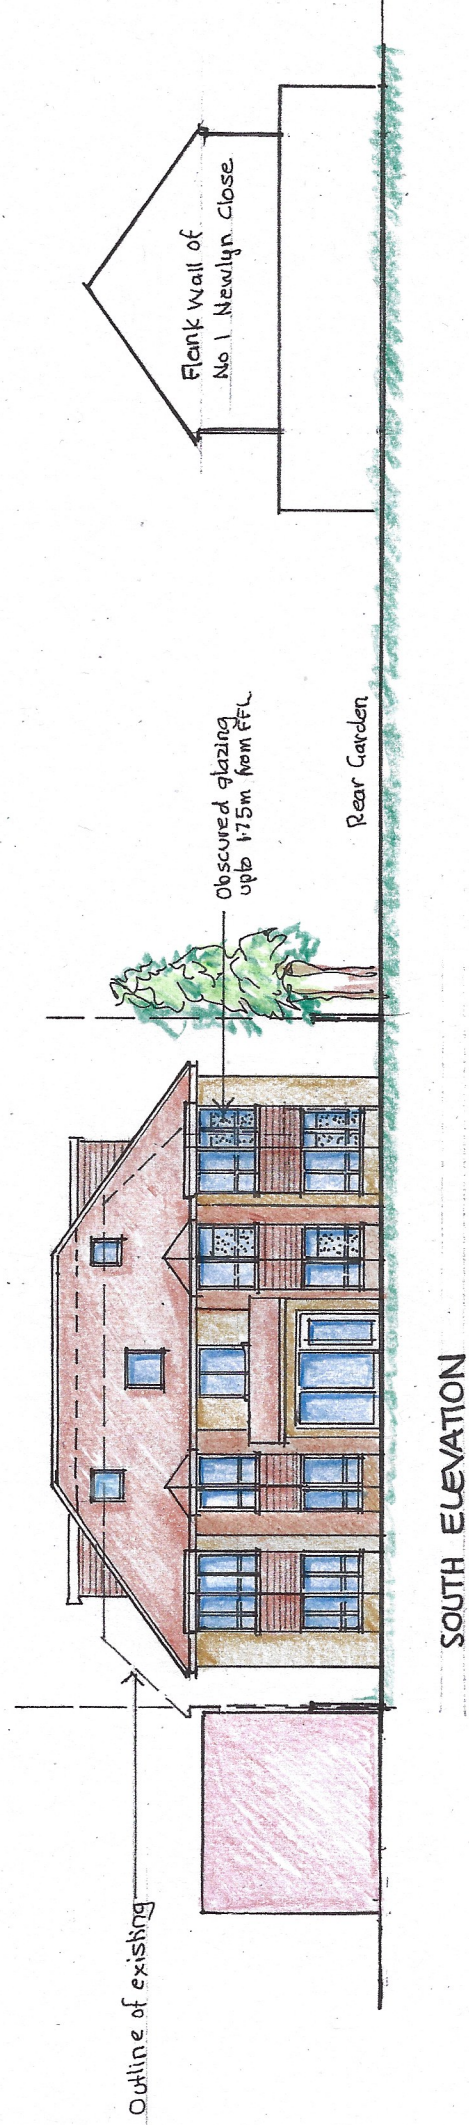

SOUTH ELEVATION

SITE:		42 PIELD HEATH ROAD UXBRIDGE MIDDLESEX UB8 3NG
SCALE BAR	0 1 2 4 6 8 10m	
DESCRIPTION:		
PROPOSED EAST & SOUTH ELEVATIONS		
SCALE	1:200 @ A3	SEPT 2022
DRAWING NO:	555 / A / 07	REV