


EAST ELEVATION

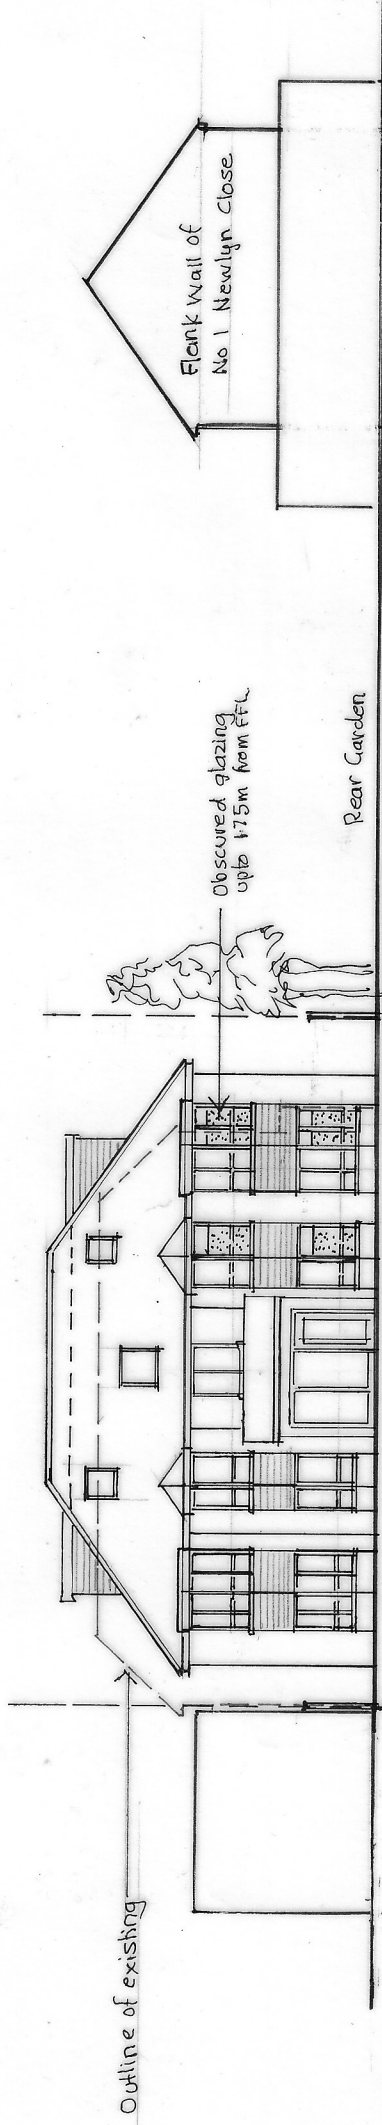

SOUTH ELEVATION

SITE:		42 PIELD HEATH ROAD UXBRIDGE MIDDLESEX UB8 3NG
SCALE BAR		0 1 2 4 6 8 10m
DESCRIPTION:		PROPOSED EAST & SOUTH ELEVATIONS
SCALE:	1:200 @ A3	SEPT 2022
DRAWING No:	555 / A / 07	Q&A