


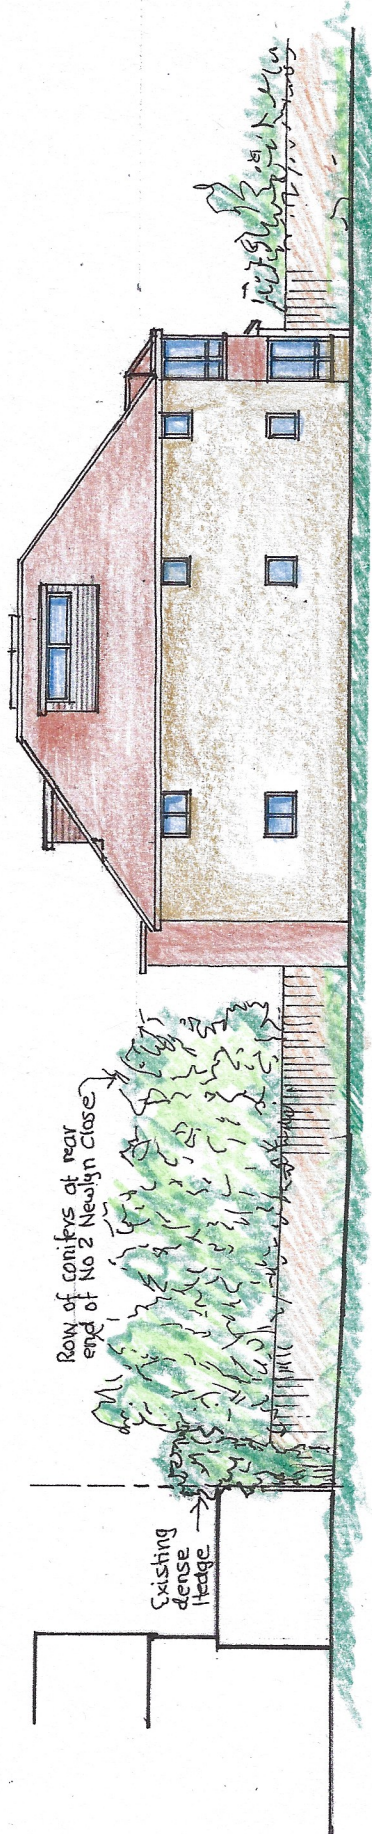

WEST ELEVATION



NORTH ELEVATION

SITE:		42 FIELD HEATH ROAD UXBRIDGE MIDDLESEX UB8 3NP	
SCALE BAR		0 1 2 4 6 8 10m	
PROPOSED NORTH & WEST ELEVATIONS		DATE: 1:200 @ A3	
DRAWING NO 555/B/08		REV A	