



WEST ELEVATION

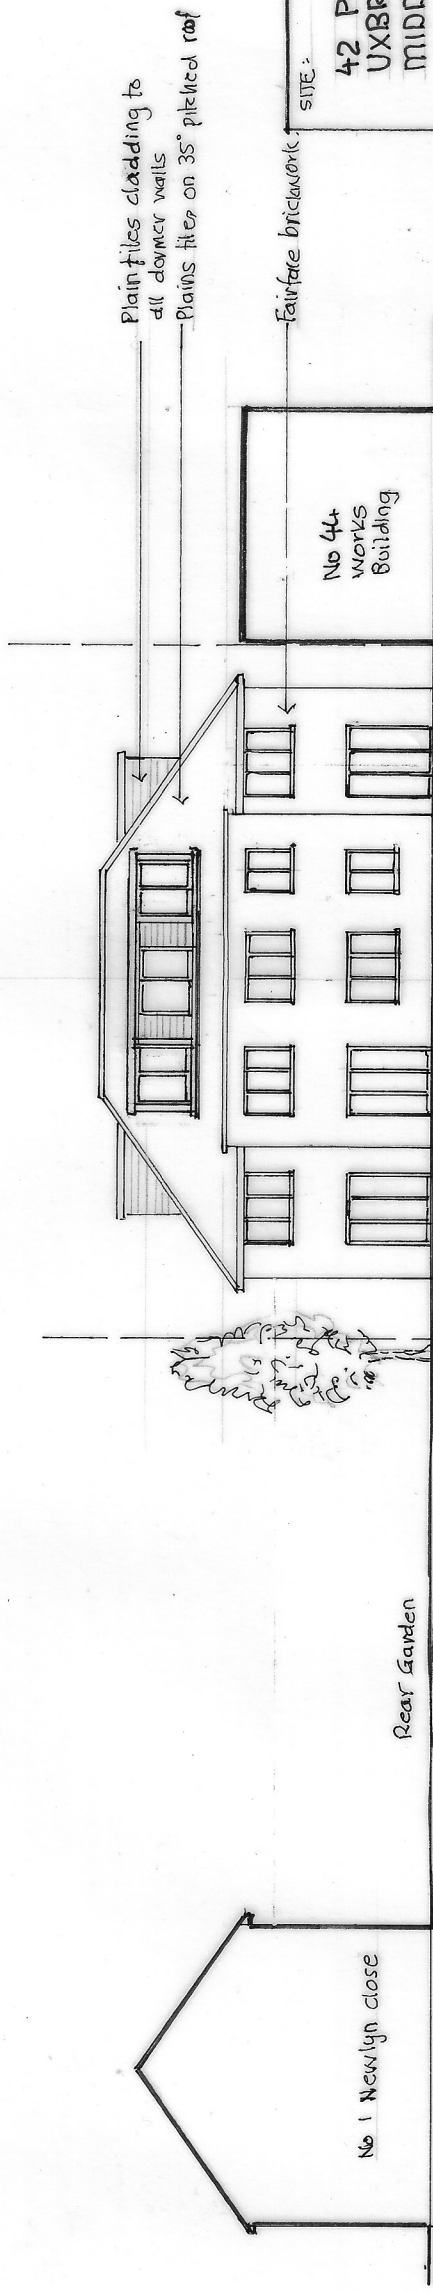

NORTH ELEVATION

SITE:

42 FIELD HEATH ROAD
UXBRIDGE
MIDDLESEX UB8 3NP

 

PROPOSED NORTH & WEST
ELEVATIONS

SCALE:	DATE:
1:200 @ A3	SEPT 2022
DRAWING NO	REV A
555/B/08	A