



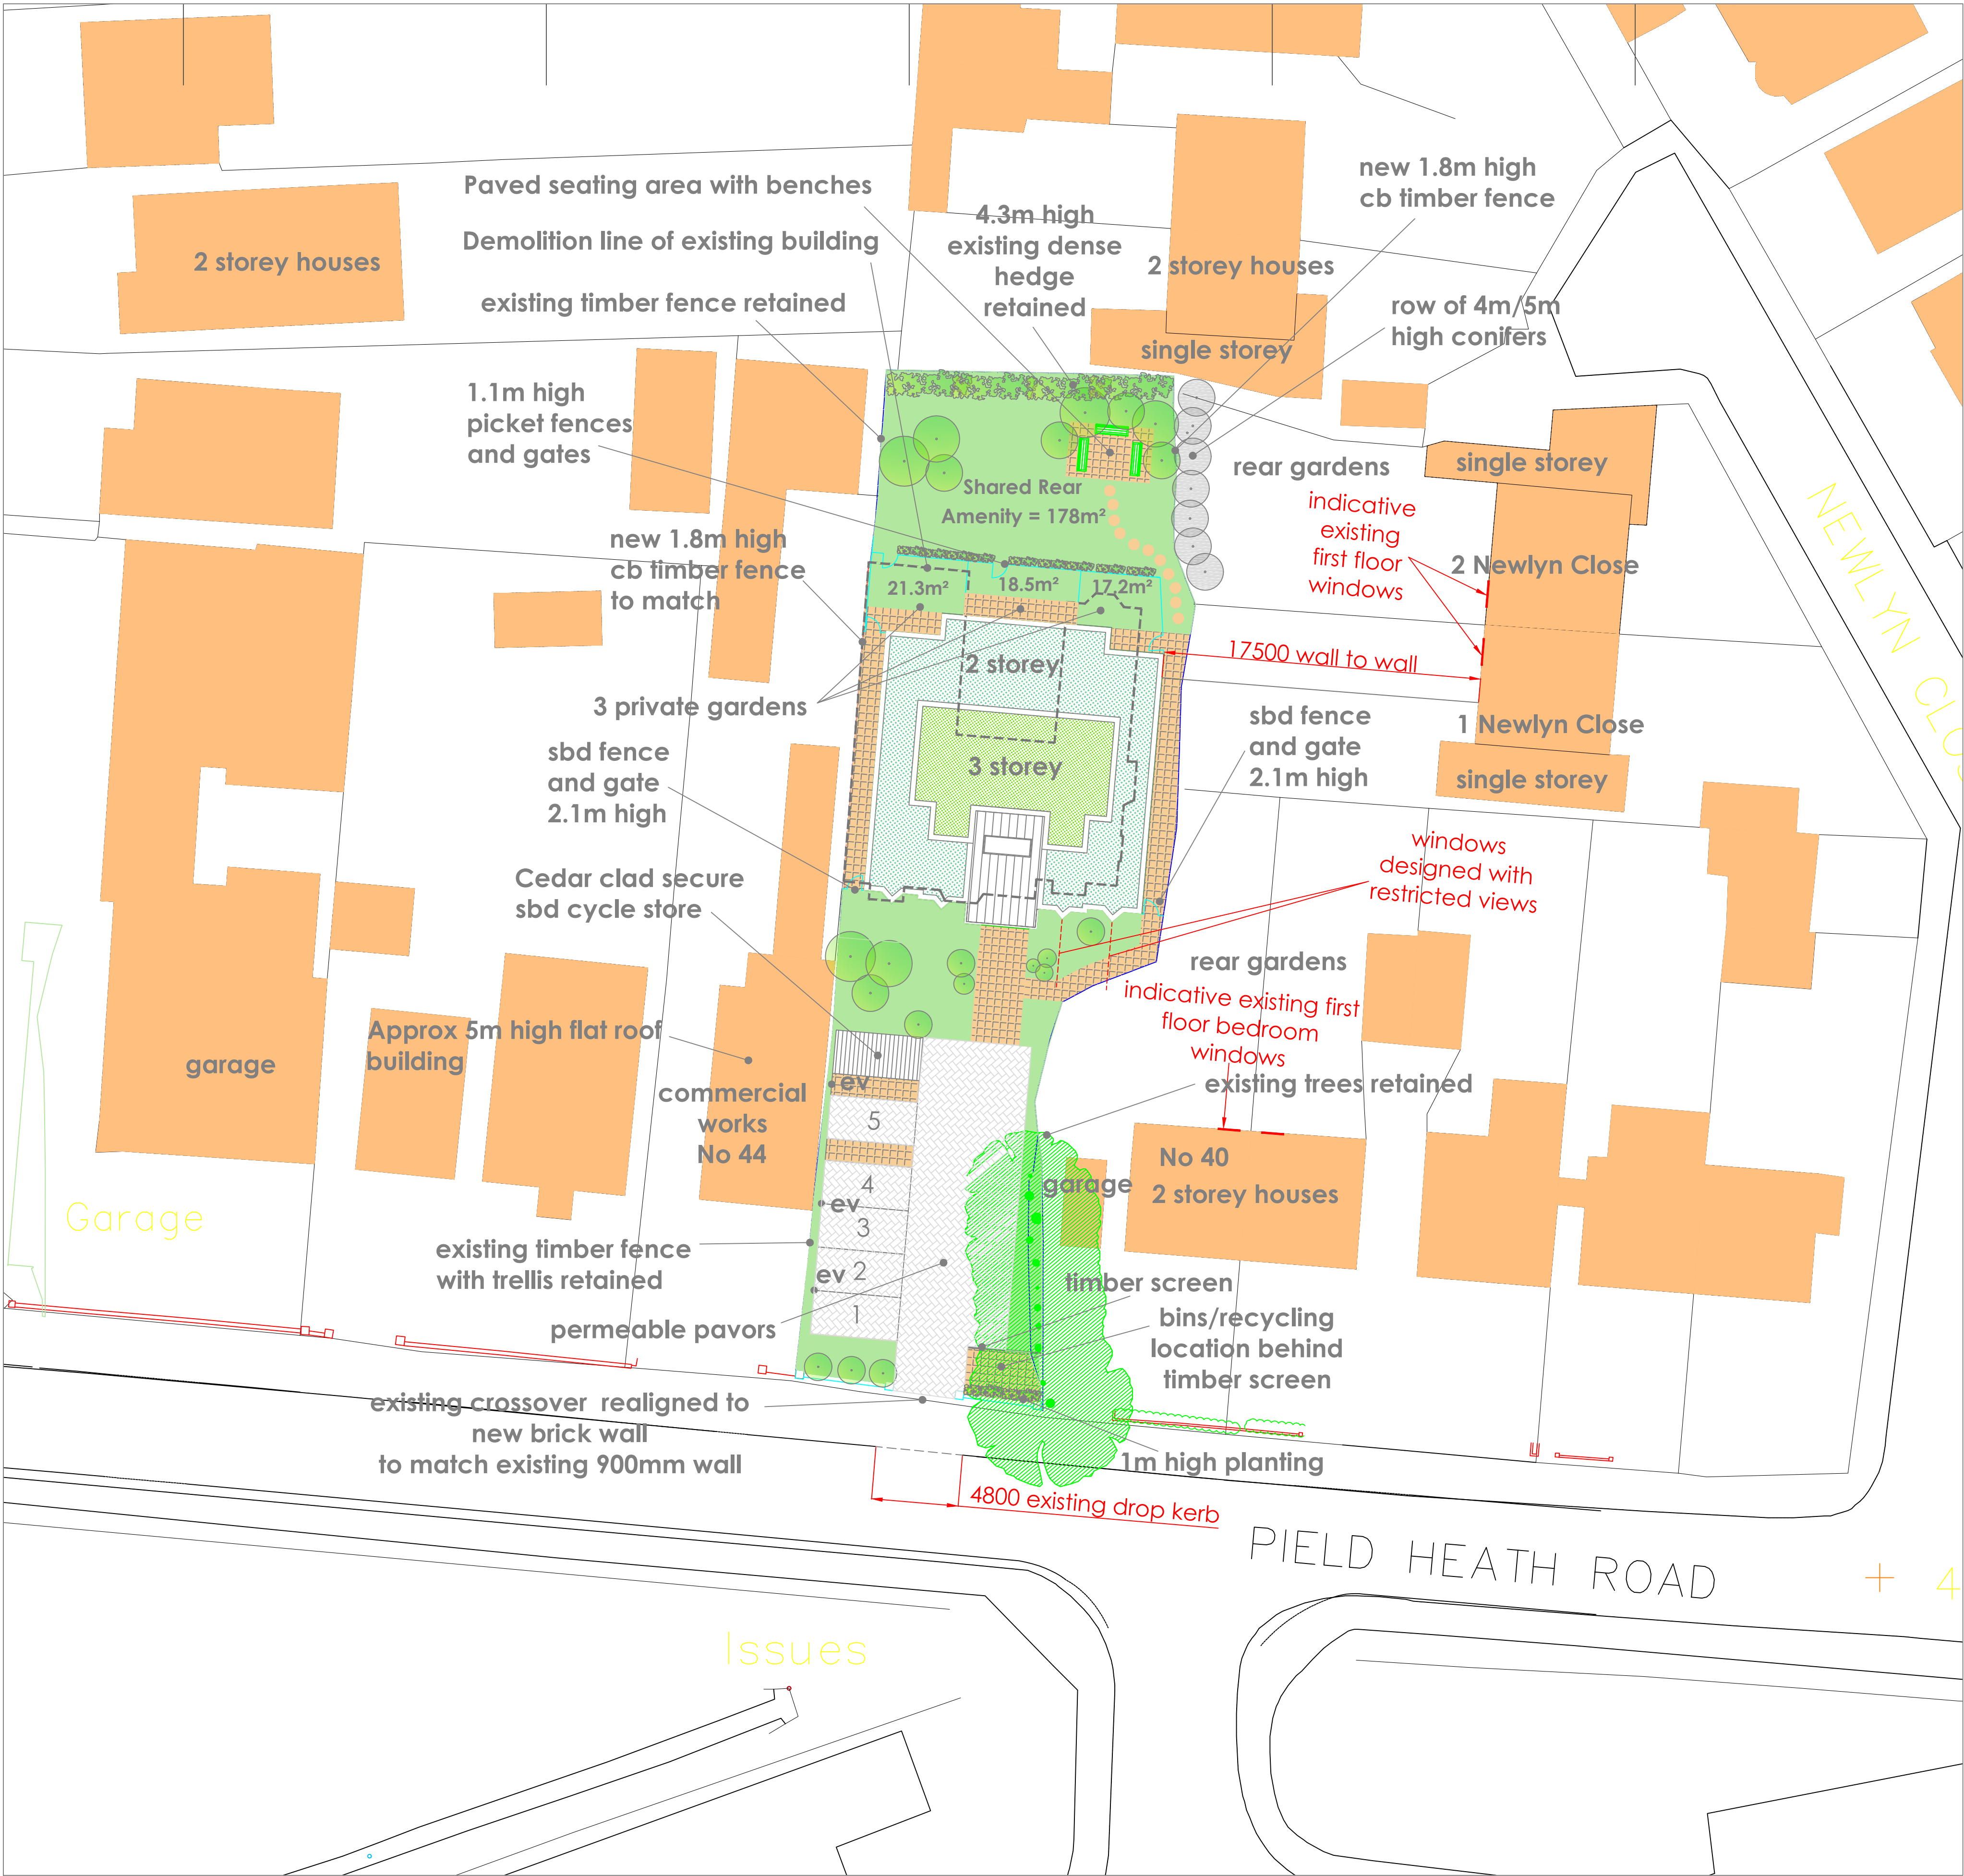

PROPOSED SITE PLAN
SCALE 1:200

 

SCHEDULE OF ACCOMMODATION

7 x 2 Beds, 3 Person, Flats @ 61m2

5 x car parking spaces to comply with London Plan, of which 2 could be adapted to dda car parking spaces
3 x electrical paired active car charging points (i.e 1 charger per car)

REAR AMENITY:

Shared Garden Amenity	= 178m²
Total Required Amenity	= 125m²
3 Private gardens @ 21.3m², 18.5m² and 17.2m², Total	= 57m²
TOTAL ACTUAL PROVISION	= 235m² (178m²+57m²)

REV:	DESCRIPTION:	BY:	DATE:
STATUS:	PLANNING		
CLIENT:	Trafalgar Properties Ltd		
ORIGINATOR:	Trafalgar Properties Ltd		
SITE:	42 Field Heath Road,, Uxbridge. UB8 3NP.		
TITLE:	Proposed Site Plan		
SCALE AT A1:	DATE:	DRAWN:	CHECKED:
1:200	09.03.22	drawn	checked
PROJECT NO:	DRAWING NO:		REVISION:
.	555/A/03		rev