




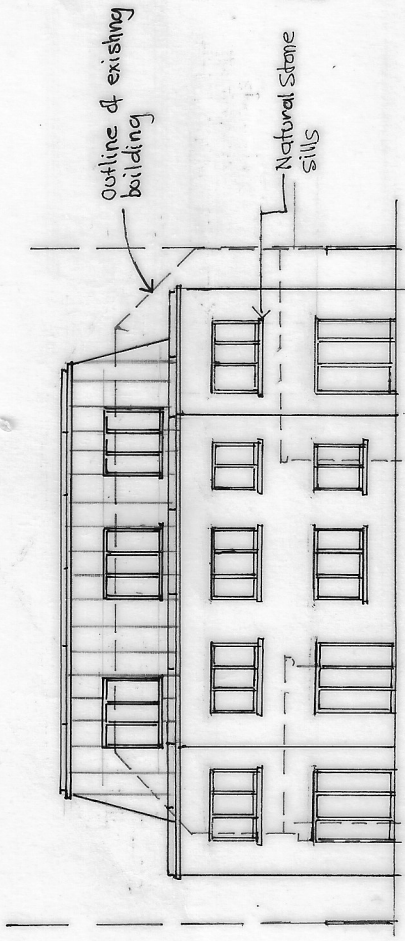


NORTH ELEVATION (REAR)

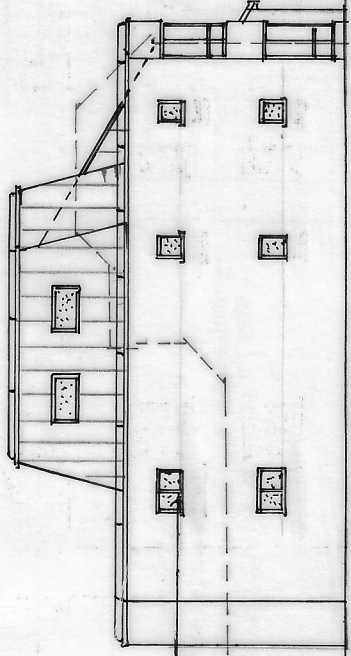

WEST ELEVATION

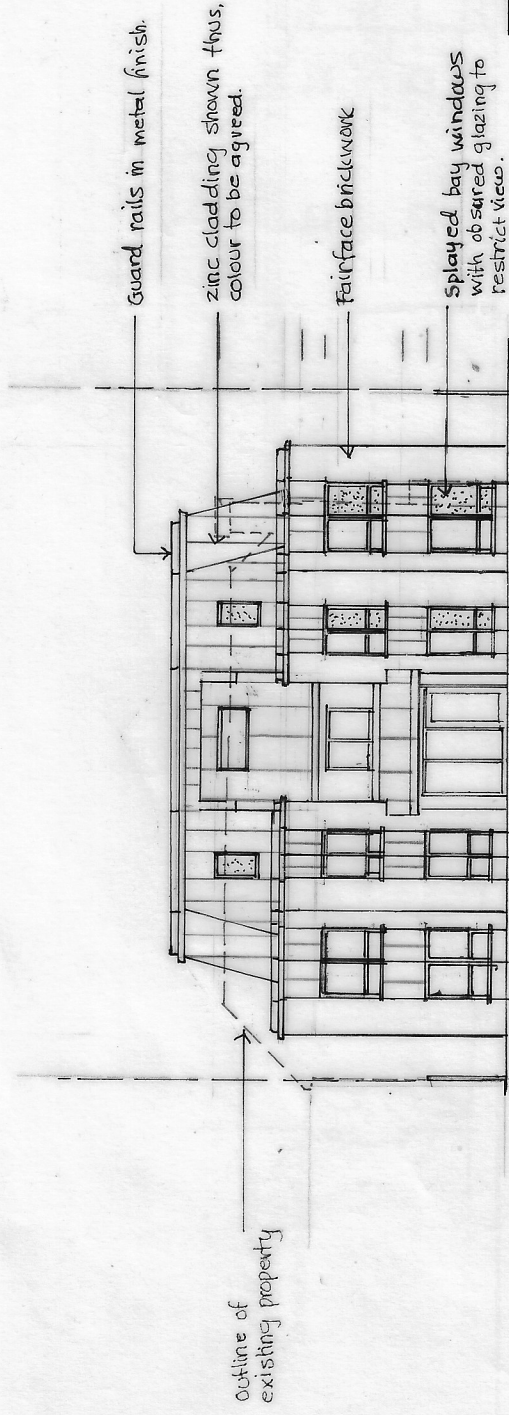


SOUTH ELEVATION (FRONT)

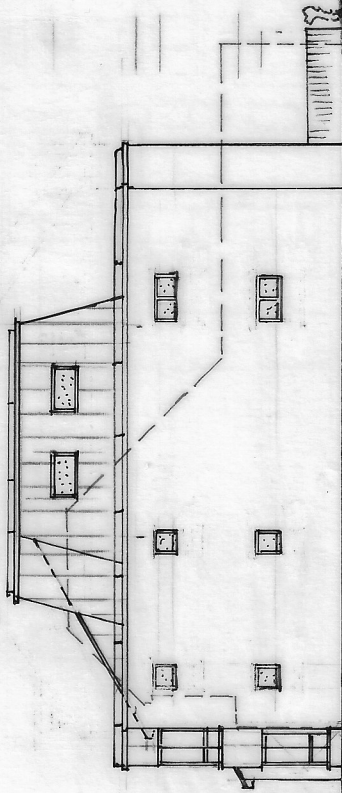

EAST ELEVATION

SITE: 42 FIELD HEATH ROAD
UXBRIDGE
MIDDLESEX UB8 3NG

 

DESCRIPTION:
PROPOSED ELEVATIONS

SCALE:	DATE:
1:200 @ A3	FEB 2022
DRAWING NO:	REV
555/A/05	