


REAR ELEVATION

SIDE ELEVATION

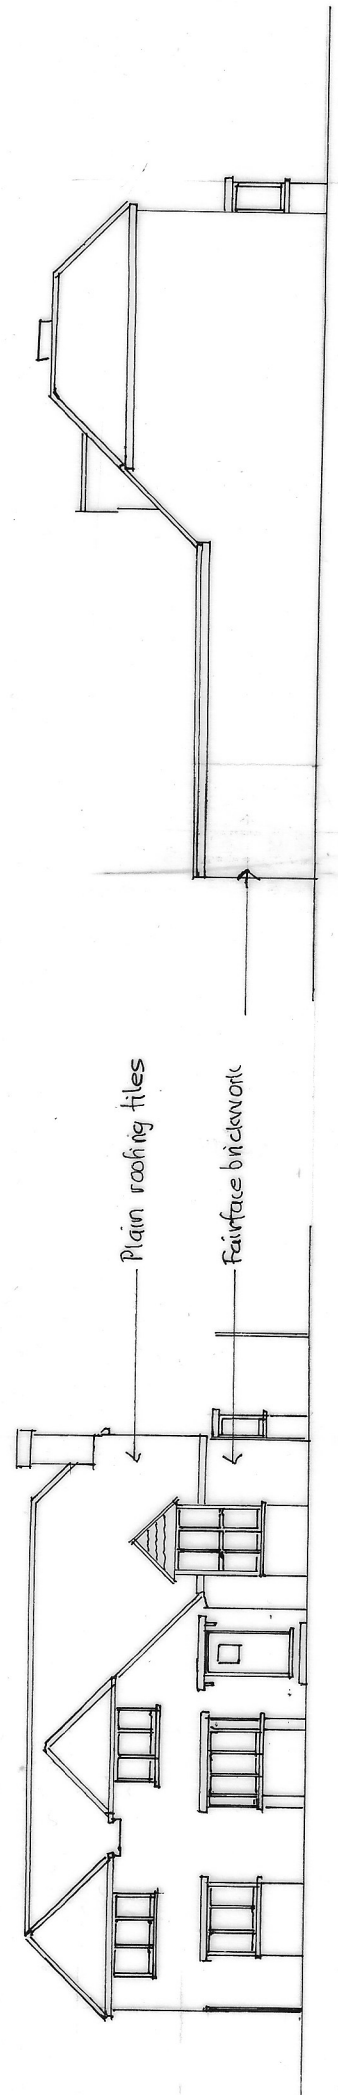

FRONT ELEVATION

SIDE ELEVATION (WEST)

SITE:		42 PIELD HEATH ROAD UXBRIDGE MIDDLESEX UB8 3NG	
SCALE BAR		0 2 4 6 8 10m	
DESCRIPTION:		EXISTING ELEVATIONS	
SCALE:	1:200 @ A3	DATE:	FEB 2022
DRAWING NO.	555 /A/07	REV	