

Neighbours main house
2 BURWOOD AV.



Neighbours main house
St LAWRENCE DRIVE

Flat roof above
ground floor

05 EXG ROOF PLAN
Scale: 1:100



tel: 0796 222 3141
email: sandeep@sskarchitects.co.uk

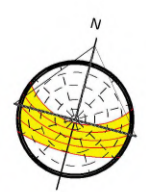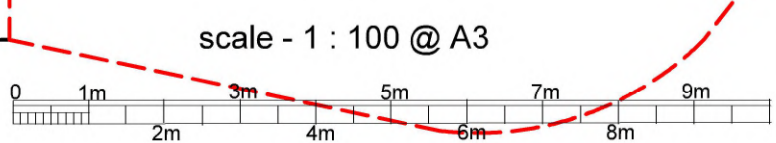

EXISTING

Purpose - Householder planning application

All dimensions to be checked on site. All omissions & discrepancies to be reported to the designer. © SSK architects owns the copyright of this drawing which must not be reproduced in whole or part without the written permission.	PROJECT: 1 Burwood Avenue, Pinner, HA5 2RY	DATE: 30/03/2025
	DWG NO: EXG ROOF	REVISION: 05