


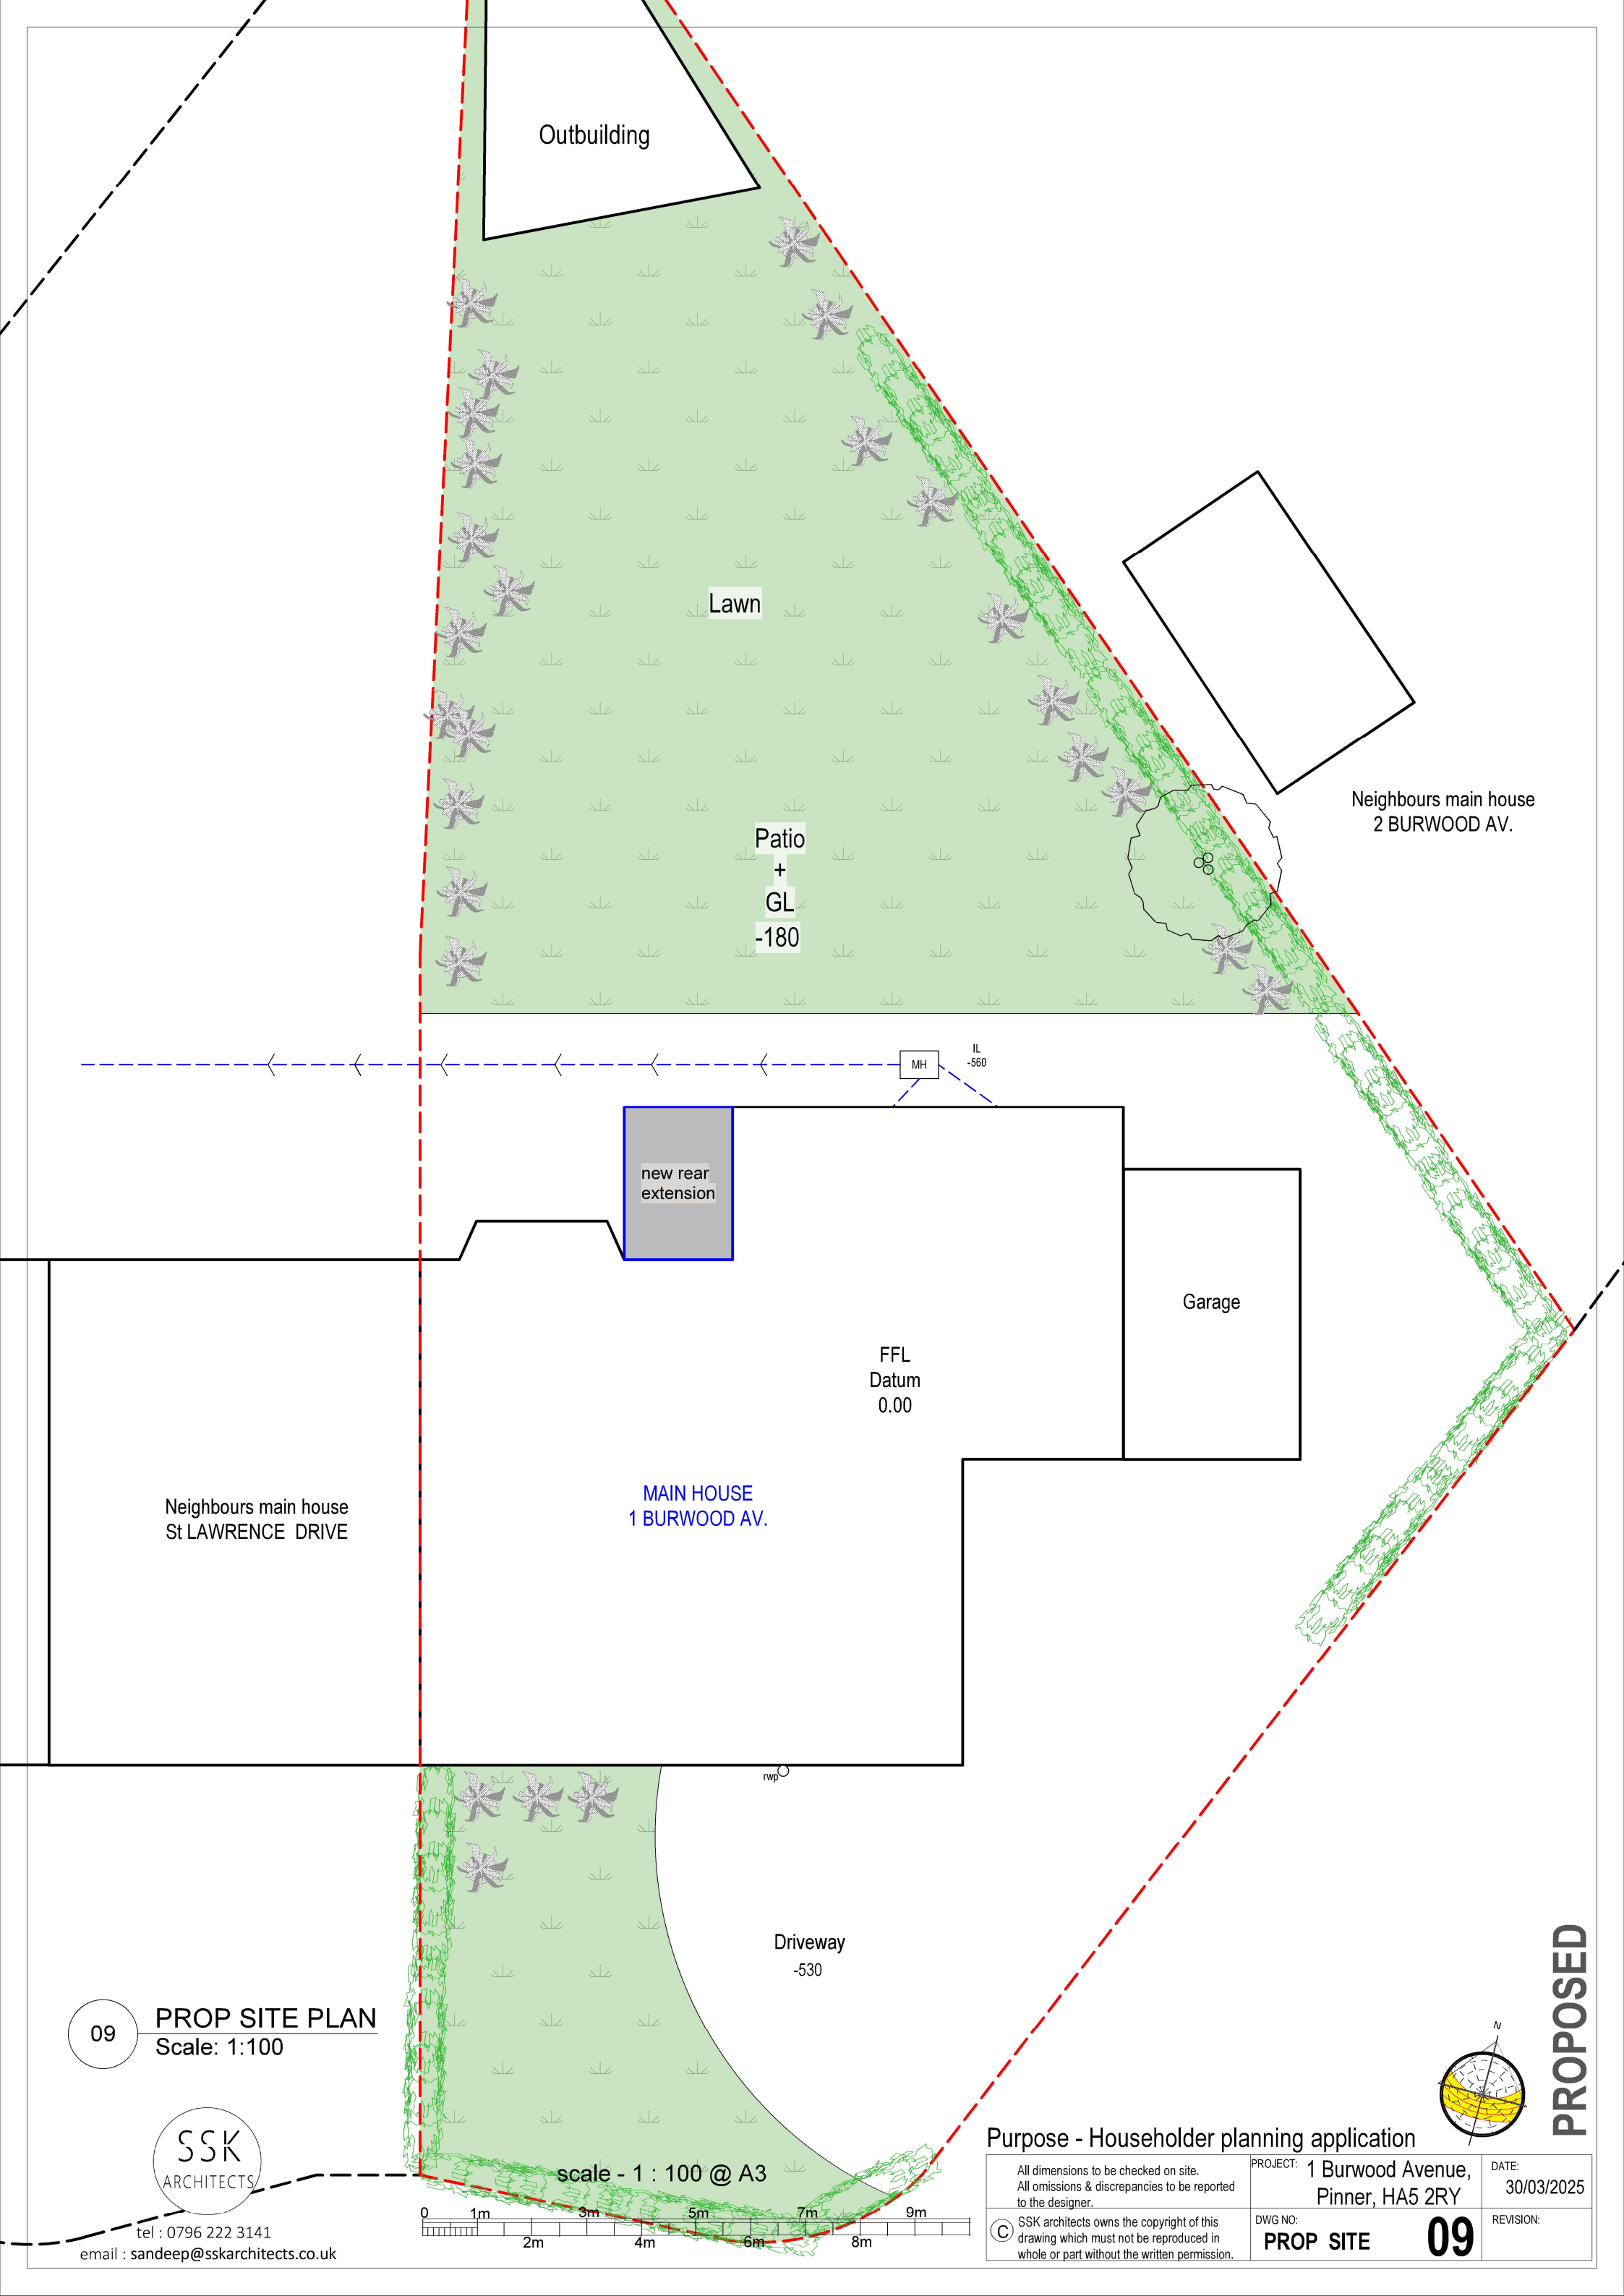

Outbuilding

Lawn

Patio
+
GL
-180

MH

IL
-560

new rear
extension

Garage

FFL
Datum
0.00

Neighbours main house
St LAWRENCE DRIVE

MAIN HOUSE
1 BURWOOD AV.

Driveway
-530

09


PROP SITE PLAN
Scale: 1:100

SSK
ARCHITECTS

tel : 0796 222 3141

email : sandeep@sskarchitects.co.uk

scale - 1 : 100 @ A3

 

Purpose - Householder planning application

All dimensions to be checked on site.
All omissions & discrepancies to be reported
to the designer.

© SSK architects owns the copyright of this
drawing which must not be reproduced in
whole or part without the written permission.


PROJECT: 1 Burwood Avenue,
Pinner, HA5 2RY

DWG NO:
PROP SITE

09

DATE:
30/03/2025

REVISION:

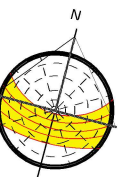

PROPOSED