



SITE LOCATION PLAN
AREA 2 HA
SCALE 1:1250 on A4
CENTRE COORDINATES: 506952, 178871




Supplied by Streetwise Maps Ltd
www.streetwise.net
Licence No: 100047474
29/05/2025 13:32

LOCATION PLAN
1: 1250



SITE PLAN
1: 200

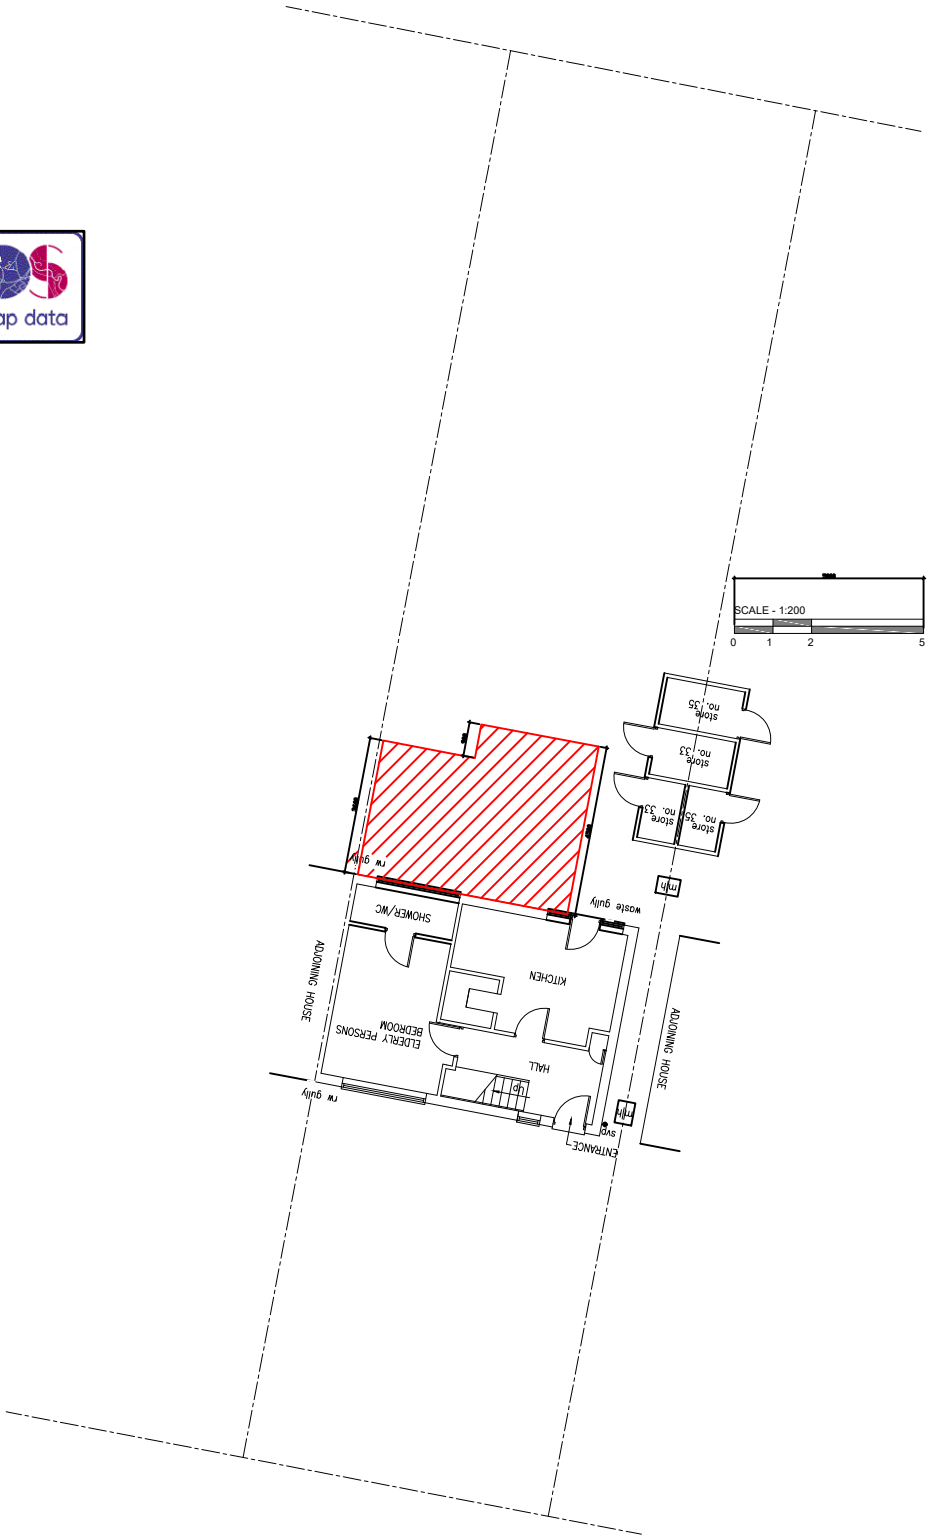

REVISION: B	Council Comments
REVISION: A	Council Comments
PROJECT:	31 Cherry Lane, West Drayton UB7 9HB
DRAWING:	Location Plan & Site Plan
SCALE:	1:1250 - 1:200 @A3
DATE:	May 2025
PAGE NO:	31 - P - 1
STATUS:	PLANNING DRAWINGS
All dimensions to be checked on site prior to CONSTRUCTION.	