




EXISTING WEST ELEVATION

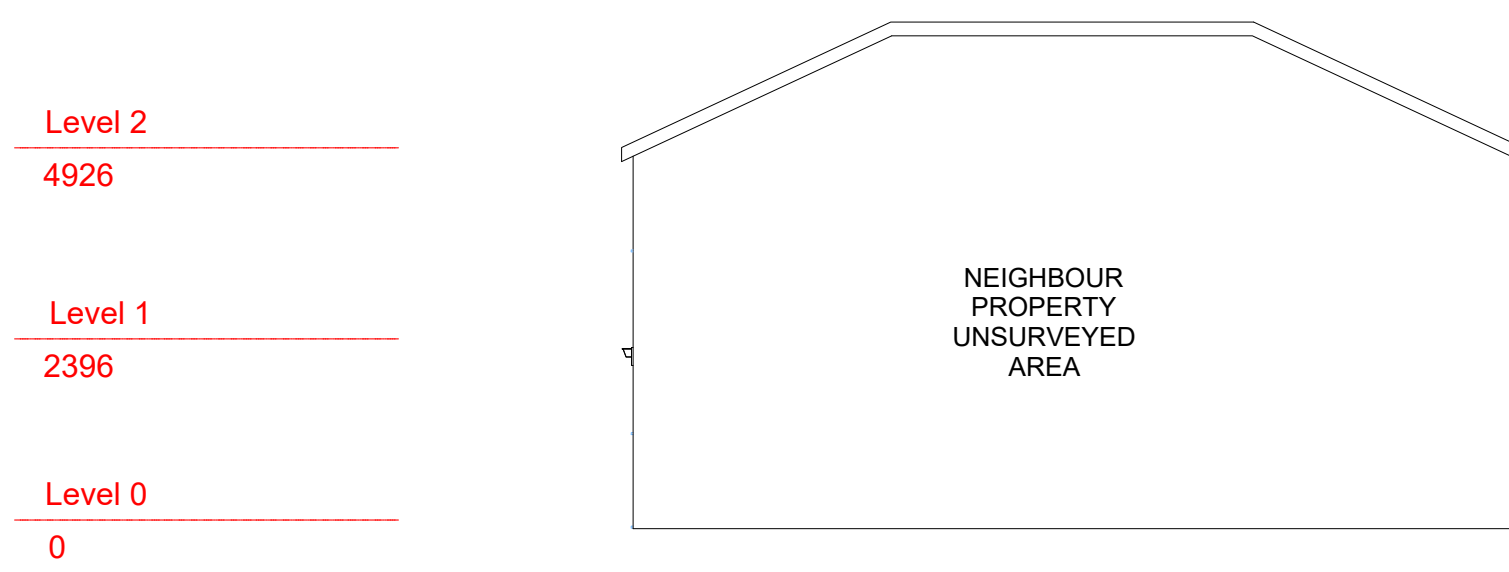

EXISTING EAST ELEVATION

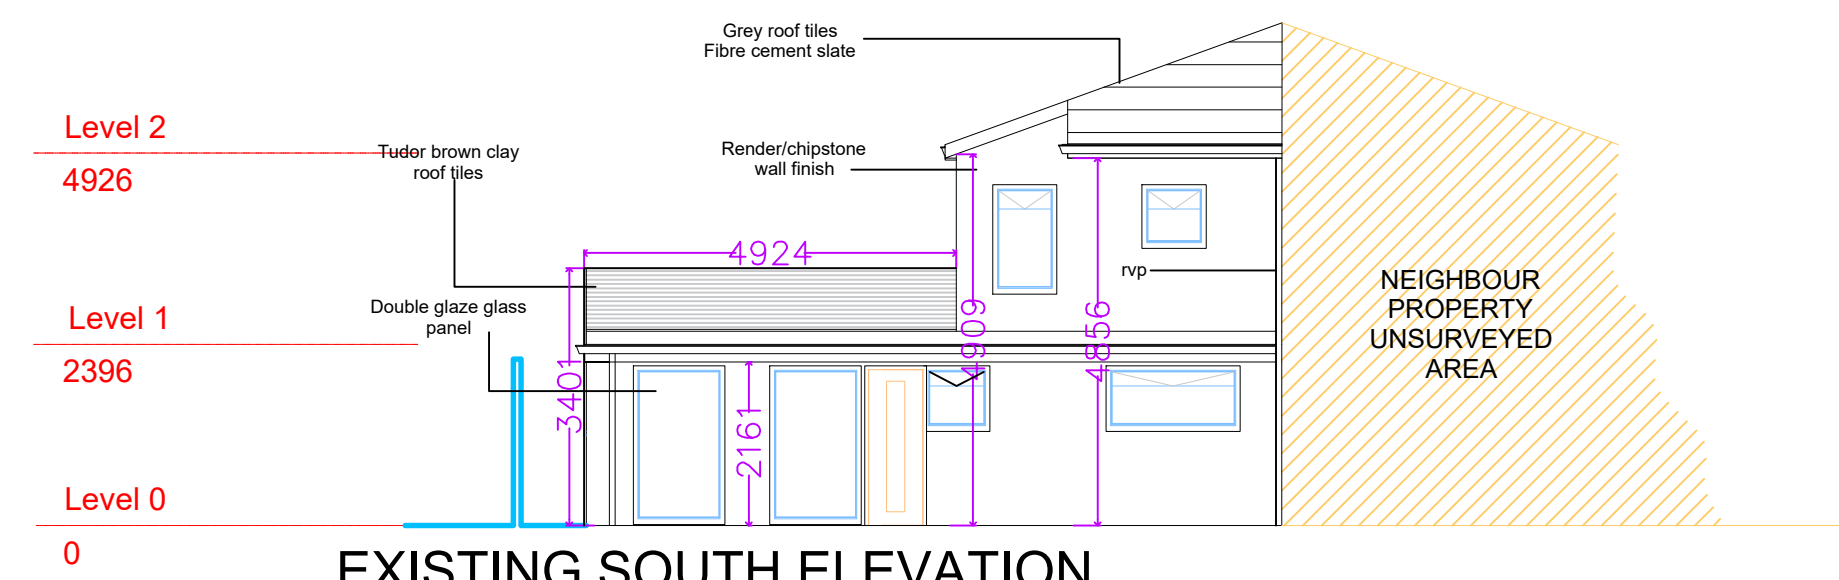

EXISTING SOUTH ELEVATION

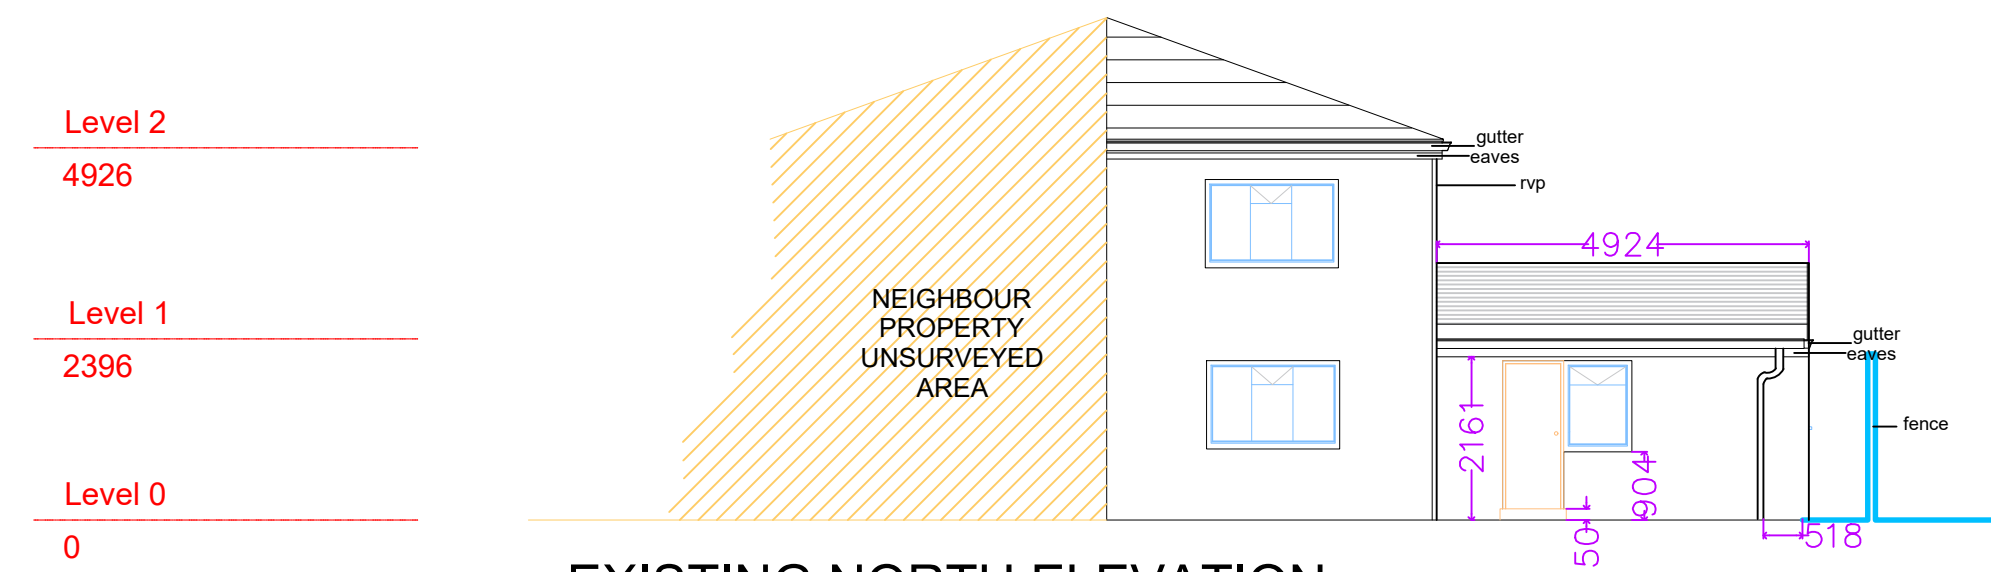

EXISTING NORTH ELEVATION

COPYRIGHT  
© This drawing is the copyright of Galliford Try. It may not be copied  
altered or reproduced in any way without written consent or authorisation.  
This drawing must not be used for scaling or for build purposes,  
please only refer to drawing as illustrative purposes only.

FENCE

175 WEST END LANE  
HARLINGTON  
UB3 5LY

Title:  
EXISTING ELEVATIONS

MR JATINDER

Date: 16.05.24

Drawn by: BS

Scale: 1:100 @ A1

Drwg No: A104

Rev: