




COPYRIGHT  
© This drawing is the copyright of Galliford Try. It may not be copied  
altered or reproduced in any way without written consent or authorisation.  
This drawing must not be used for scaling or for build purposes,  
please only refer to drawing as illustrative purposes only.

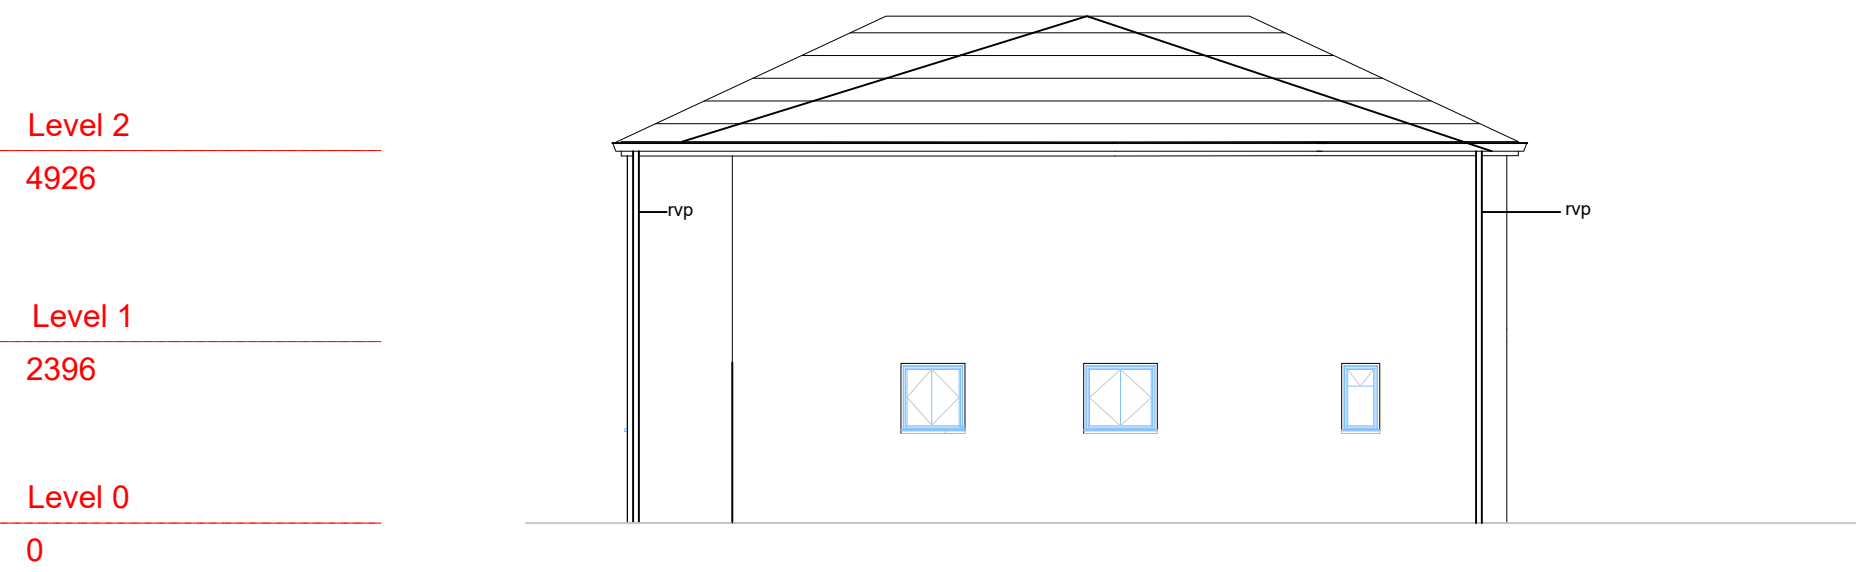


PROPOSED WEST ELEVATION

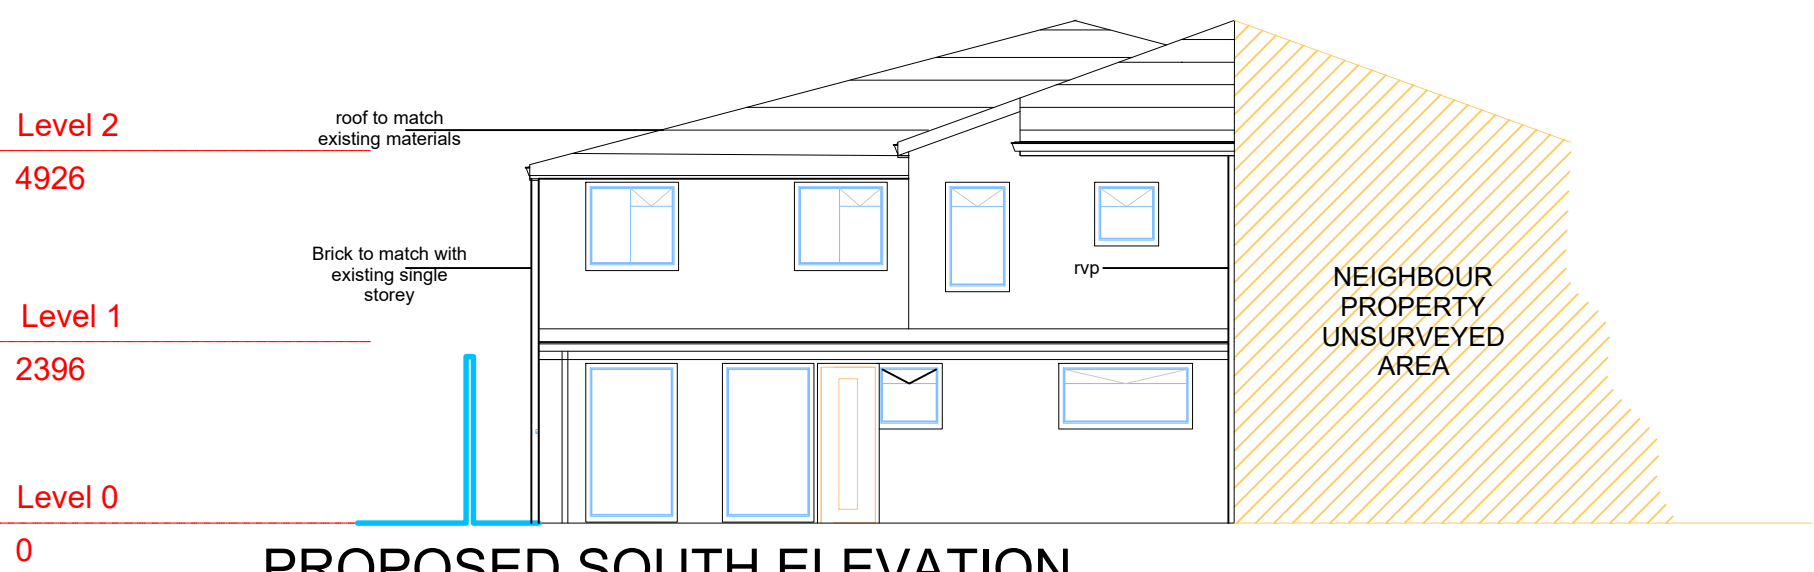

PROPOSED SOUTH ELEVATION

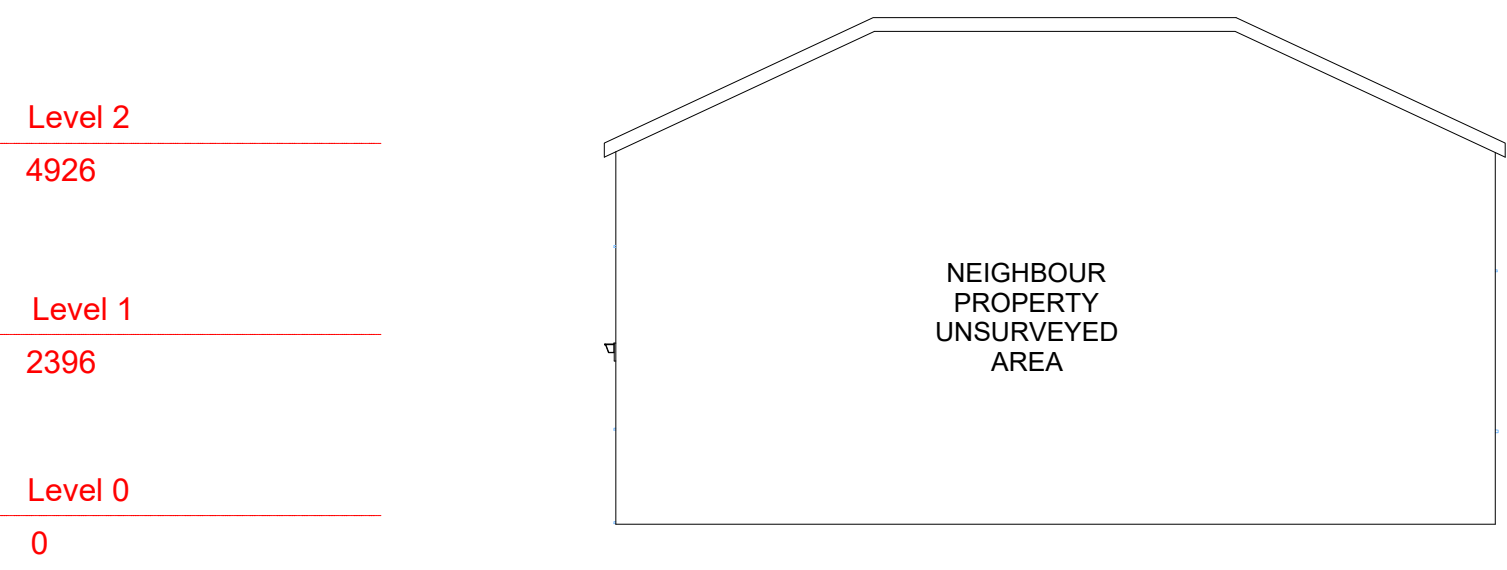

PROPOSED EAST ELEVATION

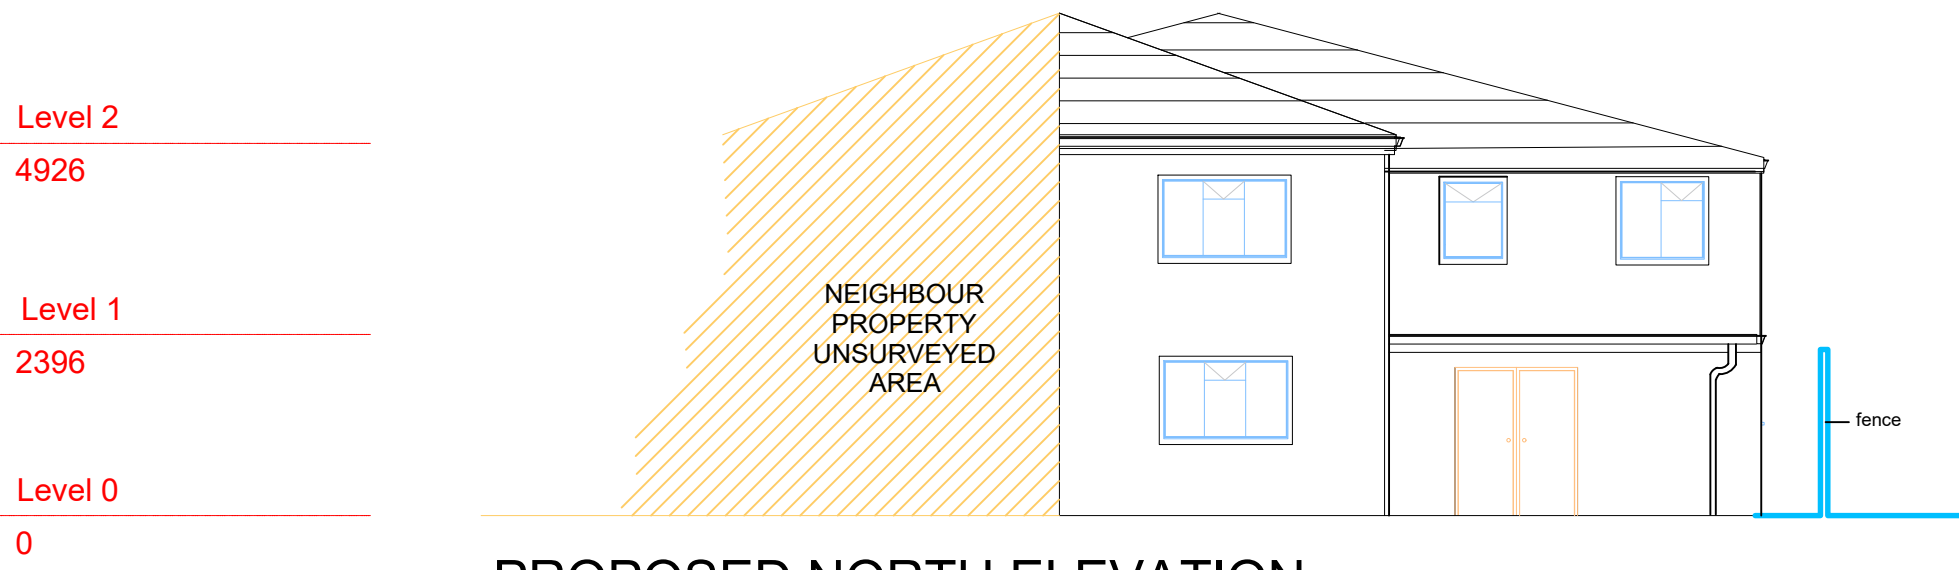

PROPOSED NORTH ELEVATION

— FENCE

175 WEST END LANE  
HARLINGTON  
UB3 5LY

Title:  
PROPOSED ELEVATIONS

MR. JATINDER

Date: 16.05.24

Drawn by: BS

Scale: 1:100 @ A1

Drwg No: A104

Rev: