



NOTES:
 All construction to comply with all relevant and current building regulations.
 For building regulation compliance please refer building regulation/ structural engineers drawing.
 All Dimensions to be measured by contractor on site prior to construction. Not for construction.

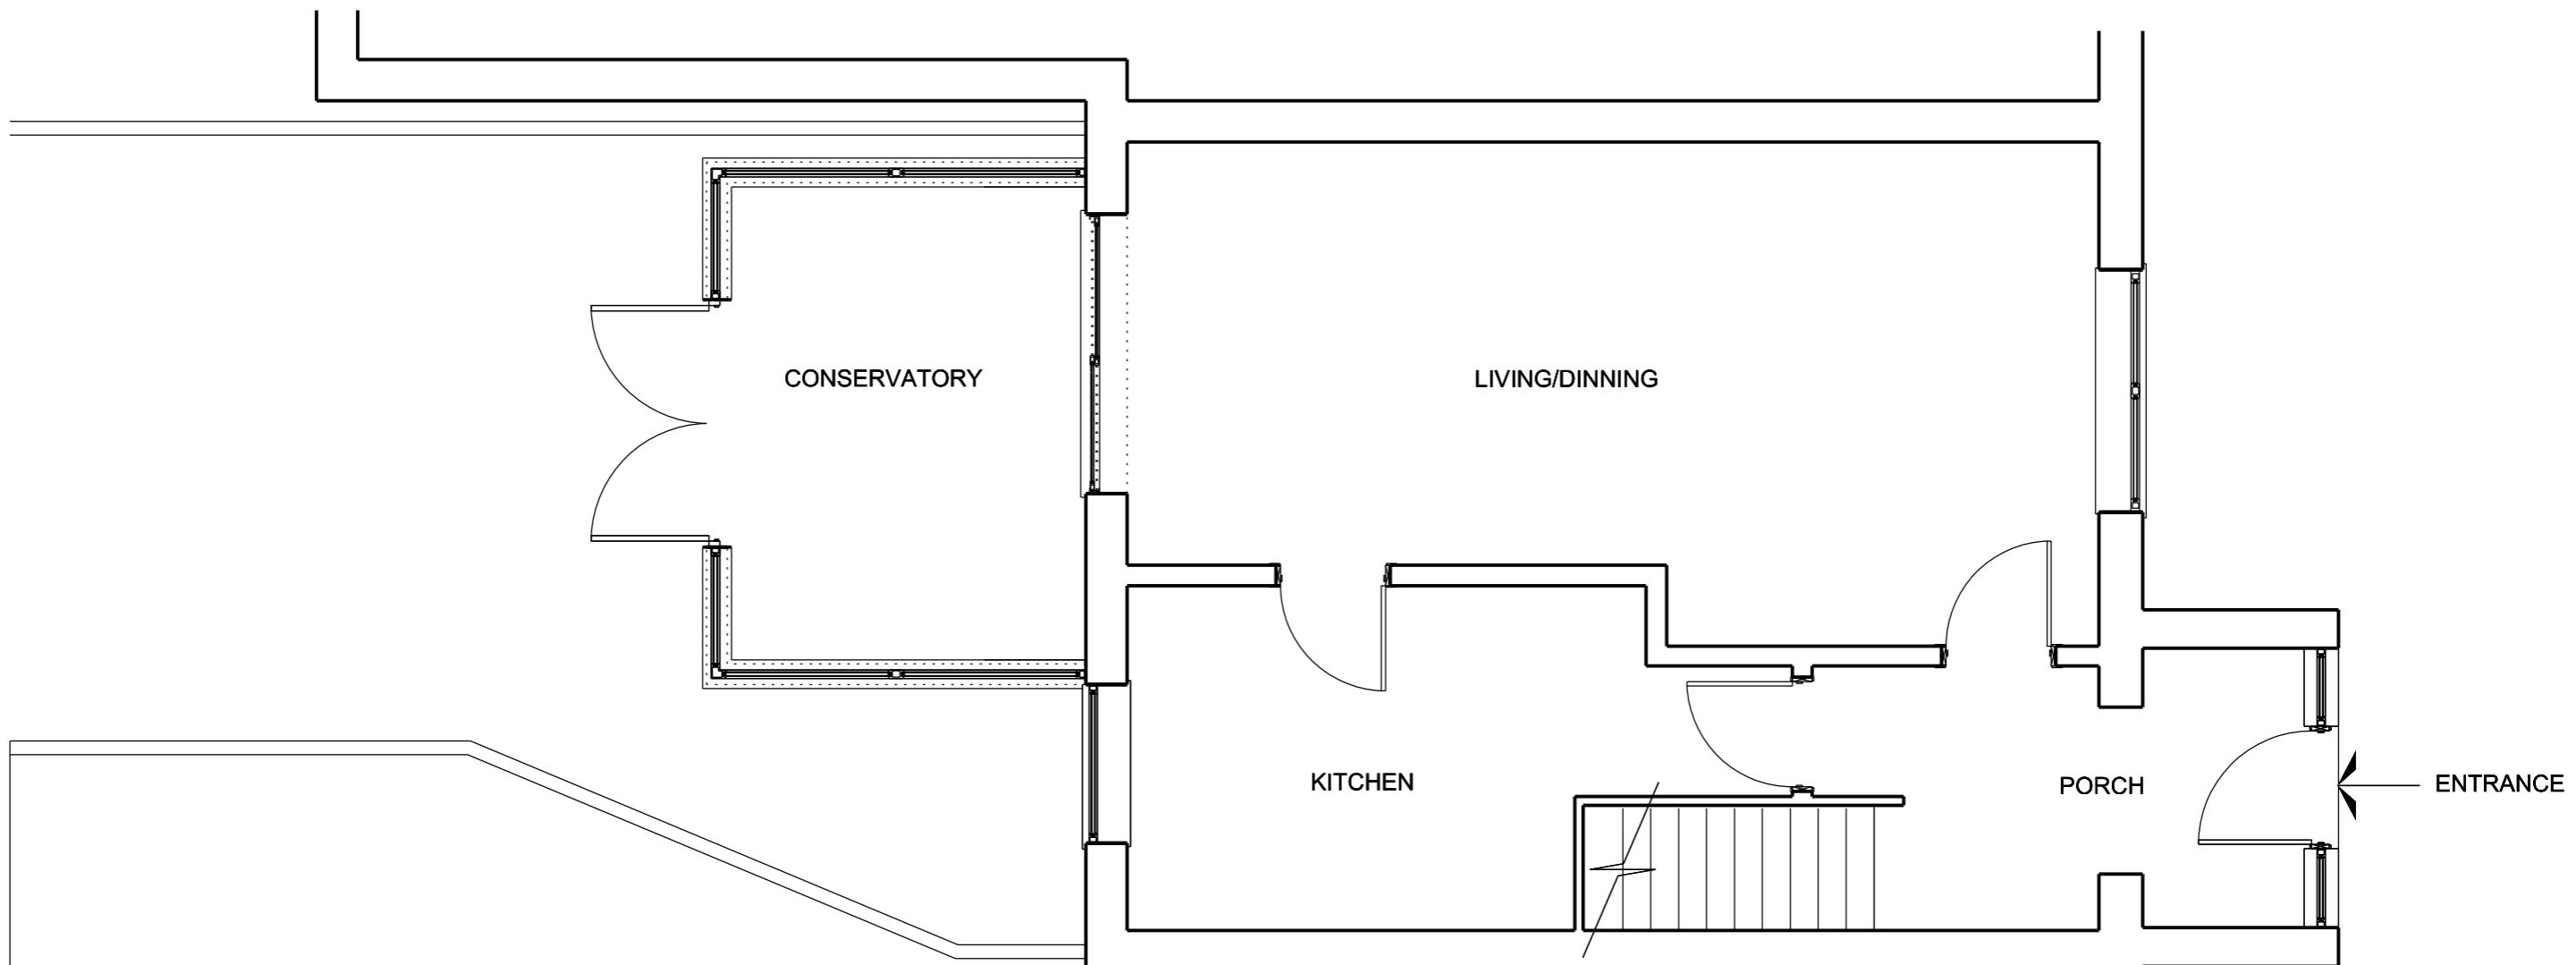

01

EXISTING/PROPOSED GROUND FLOOR PLAN

SCALE 1:50

 

| | | |
|---|------------|----------|
| | | |
| | | |
| D1 | 09/02/2025 | Planning |
| REV. DATE REASON FOR ISSUE | | |
| FAÇADE DESIGN STUDIO | | |
| Boundary House Cricket Field Road Uxbridge UB8 1G www.facadesign.co.uk info@facadesign.co.uk t +44 (0) 7438294487 | | |
| Project Address: 102 KEATS WAY WEST DRAYTON UB7 9DU | | |
| Project Number: RDK 60225 Description: LOFT CONVERSION | | |
| SCALE: 1:50@A3 | | |
| KTW1001 | | |