


NOTES:
 All construction to comply with all relevant and current building regulations.
 For building regulation compliance please refer building regulation/ structural engineers drawing.
 All Dimensions to be measured by contractor on site prior to construction. Not for construction.

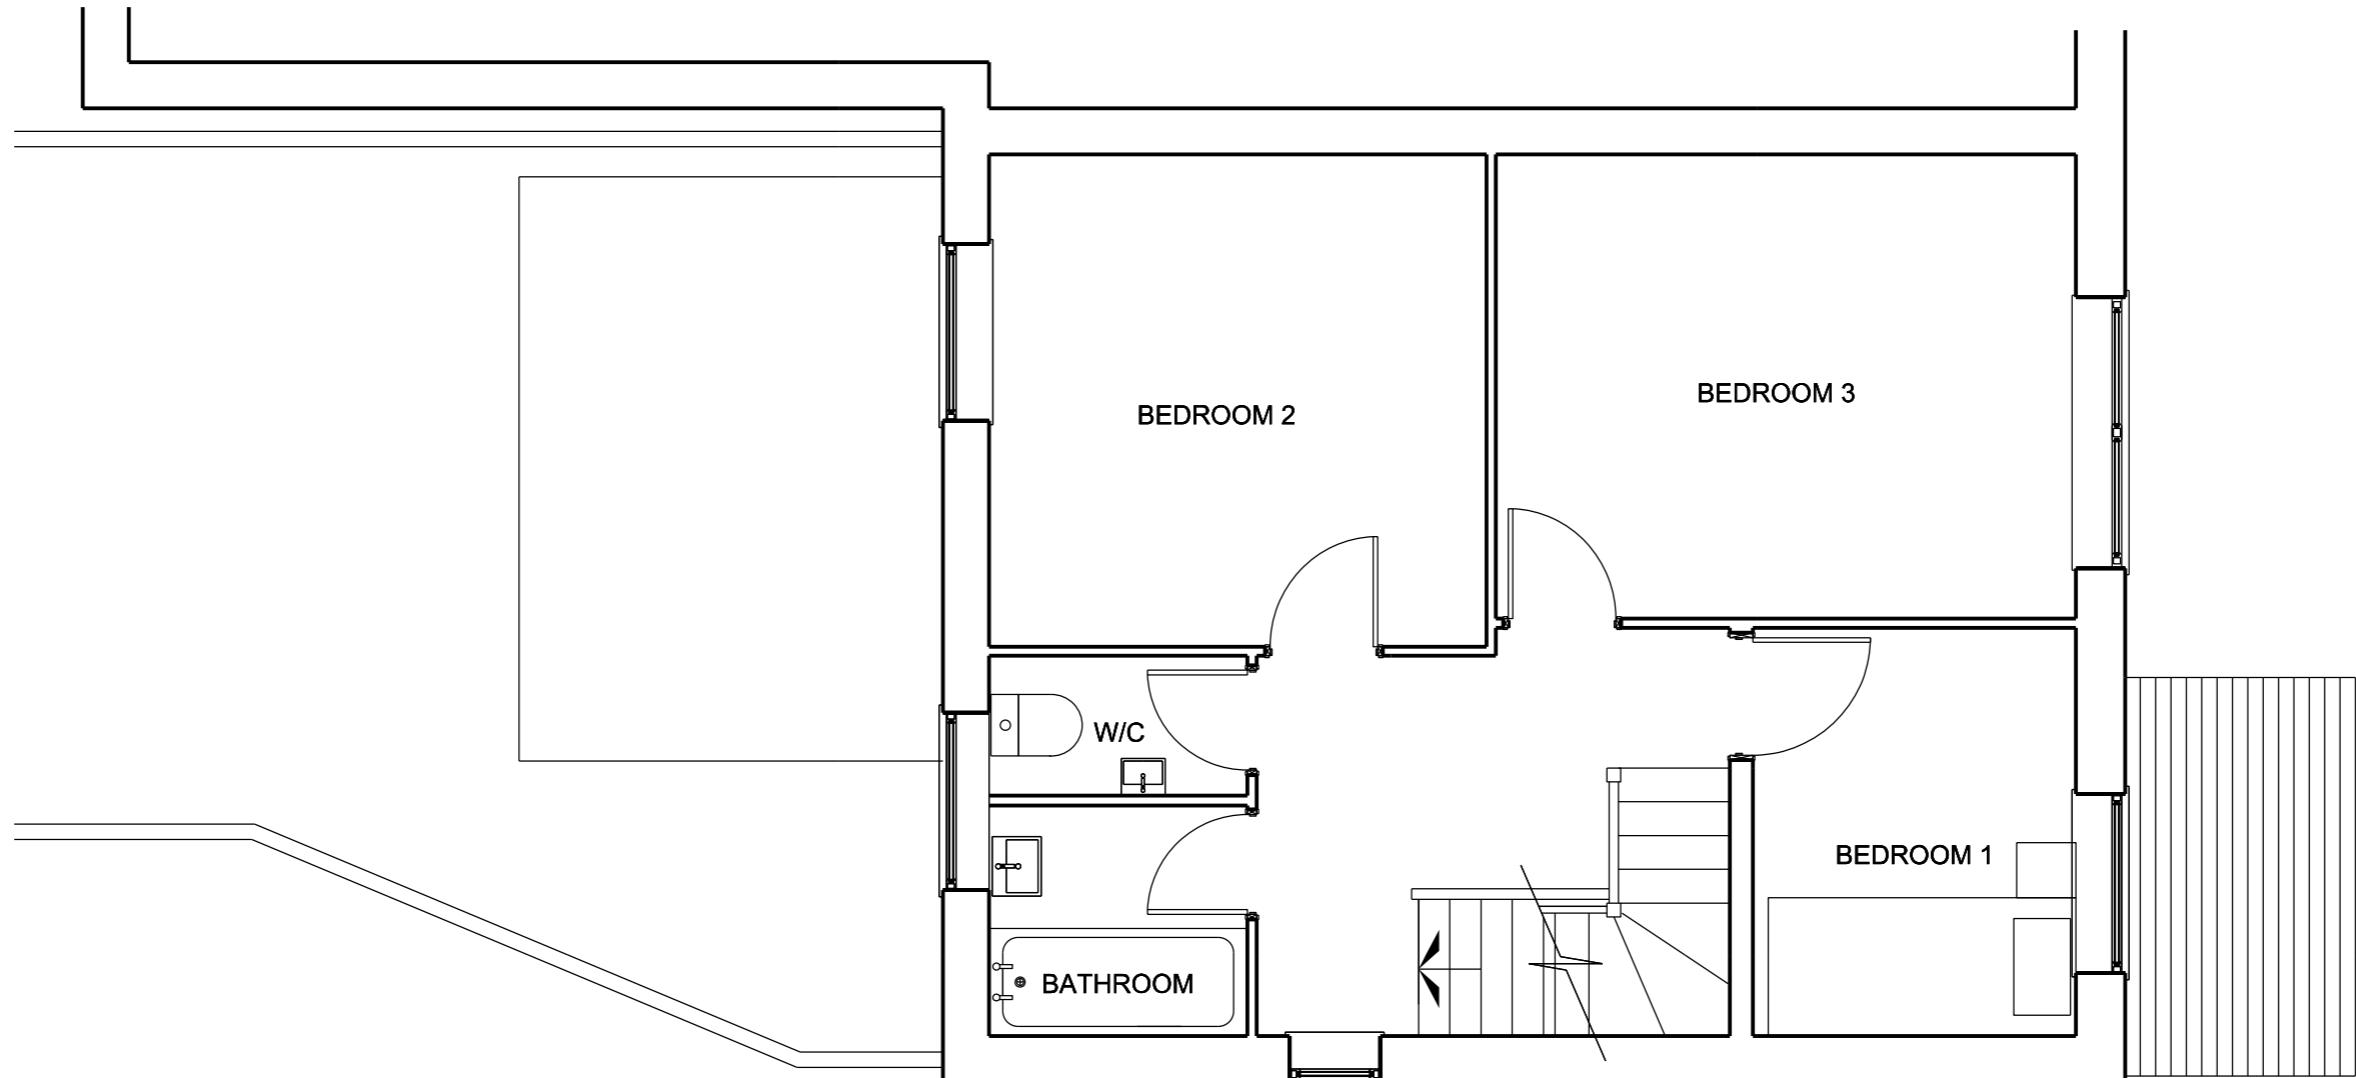

01
PROPOSED FIRST FLOOR PLAN
SCALE 1:50

0 1 2 3 4 5 6 7 8 9 10
METRES

D1	06/02/2025	Planning
REV.	DATE	REASON FOR ISSUE
FAÇADE DESIGN STUDIO		
Boundary House Cricket Field Road Uxbridge UB8 1QG www.facadesign.co.uk info@facadesign.co.uk t +44 (0) 7438294487		
Project Address: 102 KEATS WAY WEST DRAYTON UB7 9DU		
Project Number: RDK 60225 Description: LOFT CONVERSION		
SCALE: 1:50@A3 KTW1004		