


KEATS WAY

102

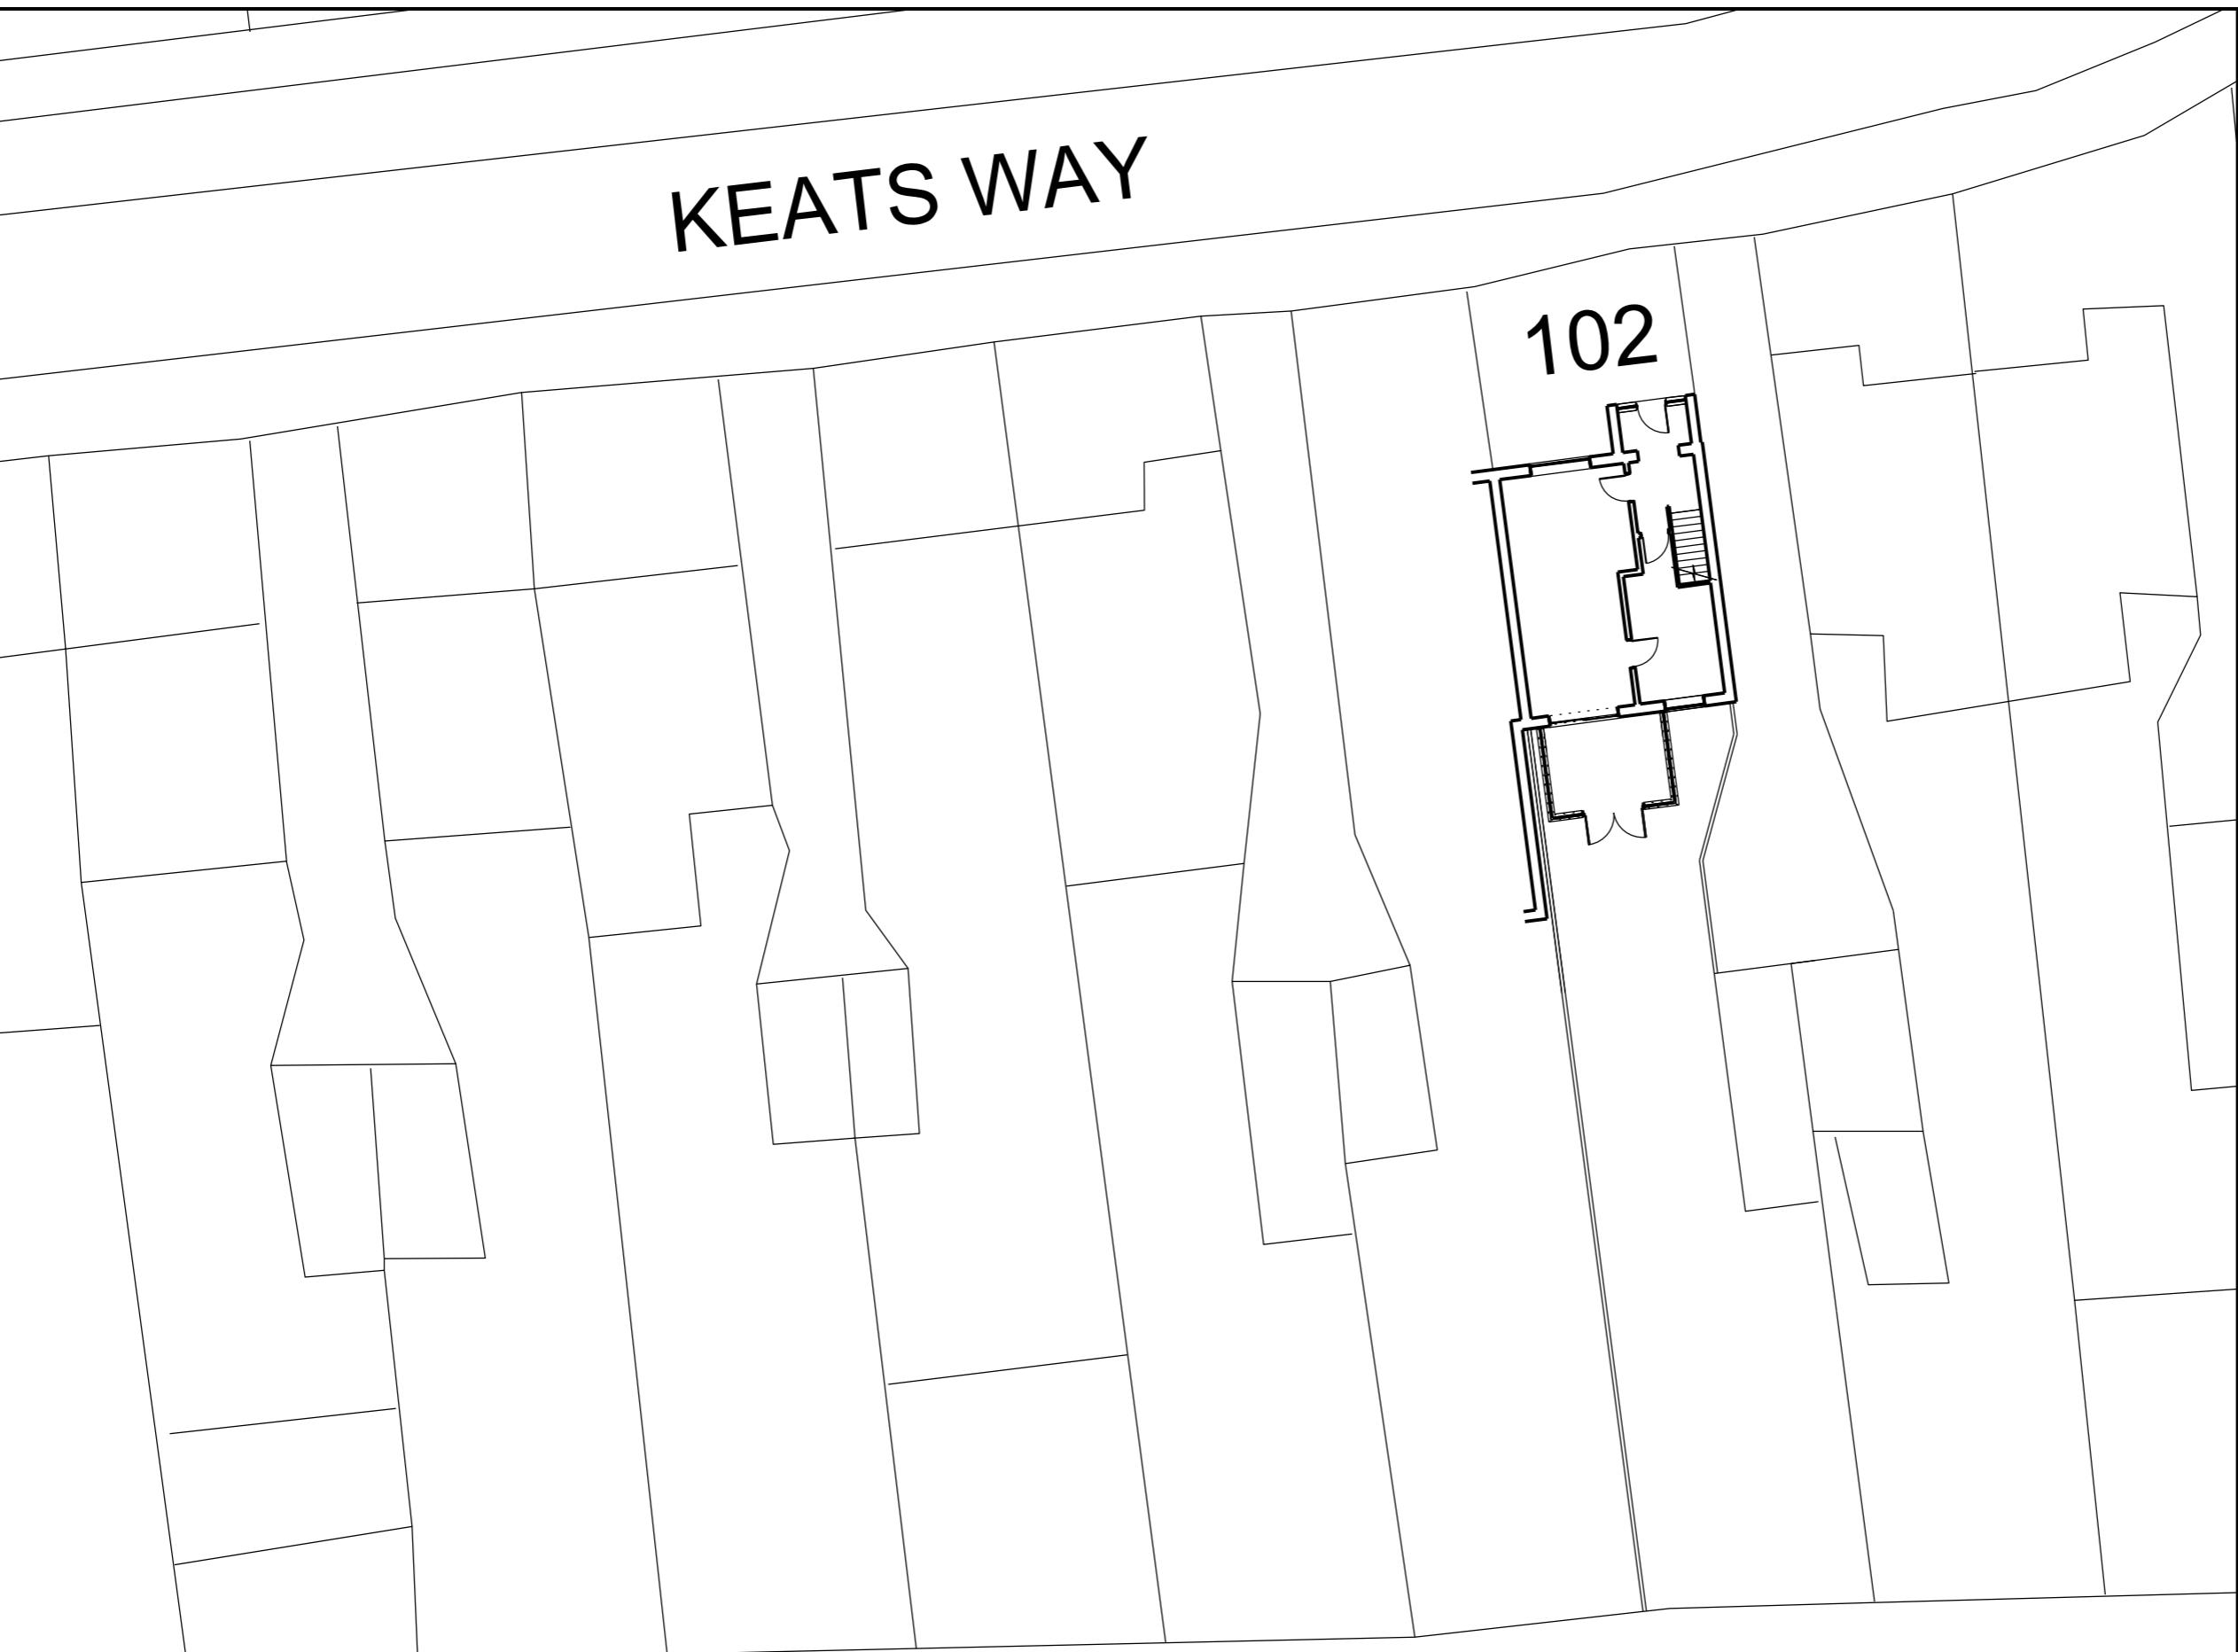

NOTES:
All construction to comply with all relevant and current building regulations.
For building regulation compliance please refer building regulation/ structural engineers drawing.
All Dimensions to be measured by contractor on site prior to construction. Not for construction.

D1	08/02/2025	Planning
REV.	DATE	REASON FOR ISSUE
FAÇADE DESIGN STUDIO		
Boundary House Cricket Field Road Uxbridge UB8 1CG www.facadesign.co.uk info@facadesign.co.uk +44 (0) 7438294487		
Project Address: 102 KEATS WAY WEST DRAYTON UB7 9DU		
Project Number: RDK 60225 Description: LOFT CONVERSION		
SCALE: 1:200 @ A3 KTW1011		

01

EXISTING/PROPOSED SITE PLAN

SCALE 1:200

0 1 2 3 4 5 6 7 8 9 10
METRES