



NOTES:  
 All construction to comply with all relevant and current building regulations.  
 For building regulation compliance please refer building regulation/ structural engineers drawing.  
 All Dimensions to be measured by contractor on site prior to construction. Not for construction.

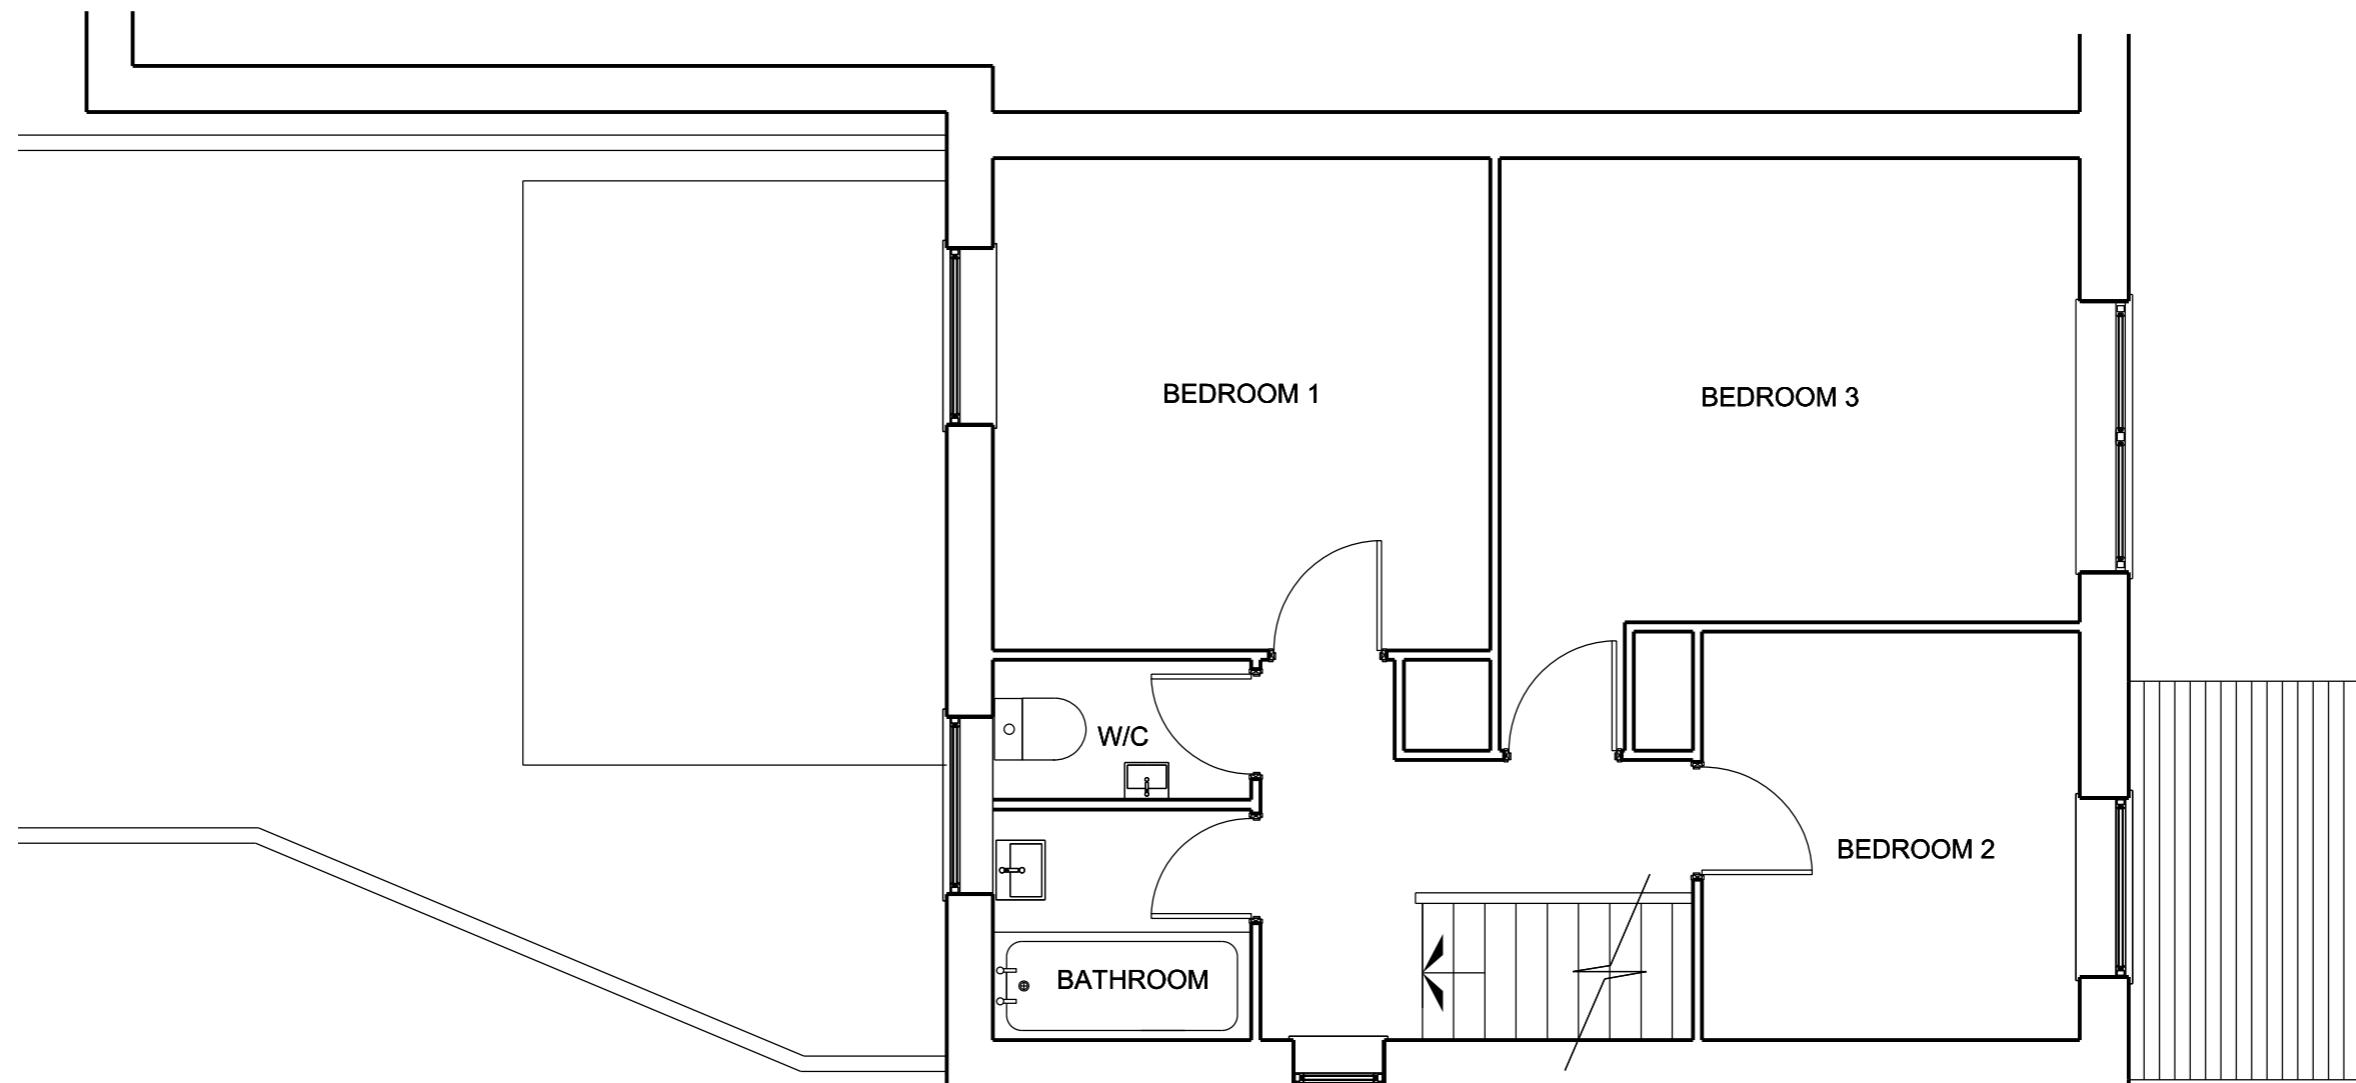

01

EXISTING FIRST FLOOR PLAN

SCALE 1:50

 

D1	03/02/2025 Planning
REV. DATE REASON FOR ISSUE	
<b>FAÇADE DESIGN STUDIO</b>	
Boundary House Cricket Field Road Uxbridge UB8 1QG www.facadesign.co.uk info@facadesign.co.uk t +44 (0) 7438294487	
Project Address: 102 KEATS WAY WEST DRAYTON UB7 9DU	
Project Number: RDK 30225 Description: GROUND FLOOR REAR EXTENSION	
SCALE: 1:50@A3	
<b>KTW1002</b>	