



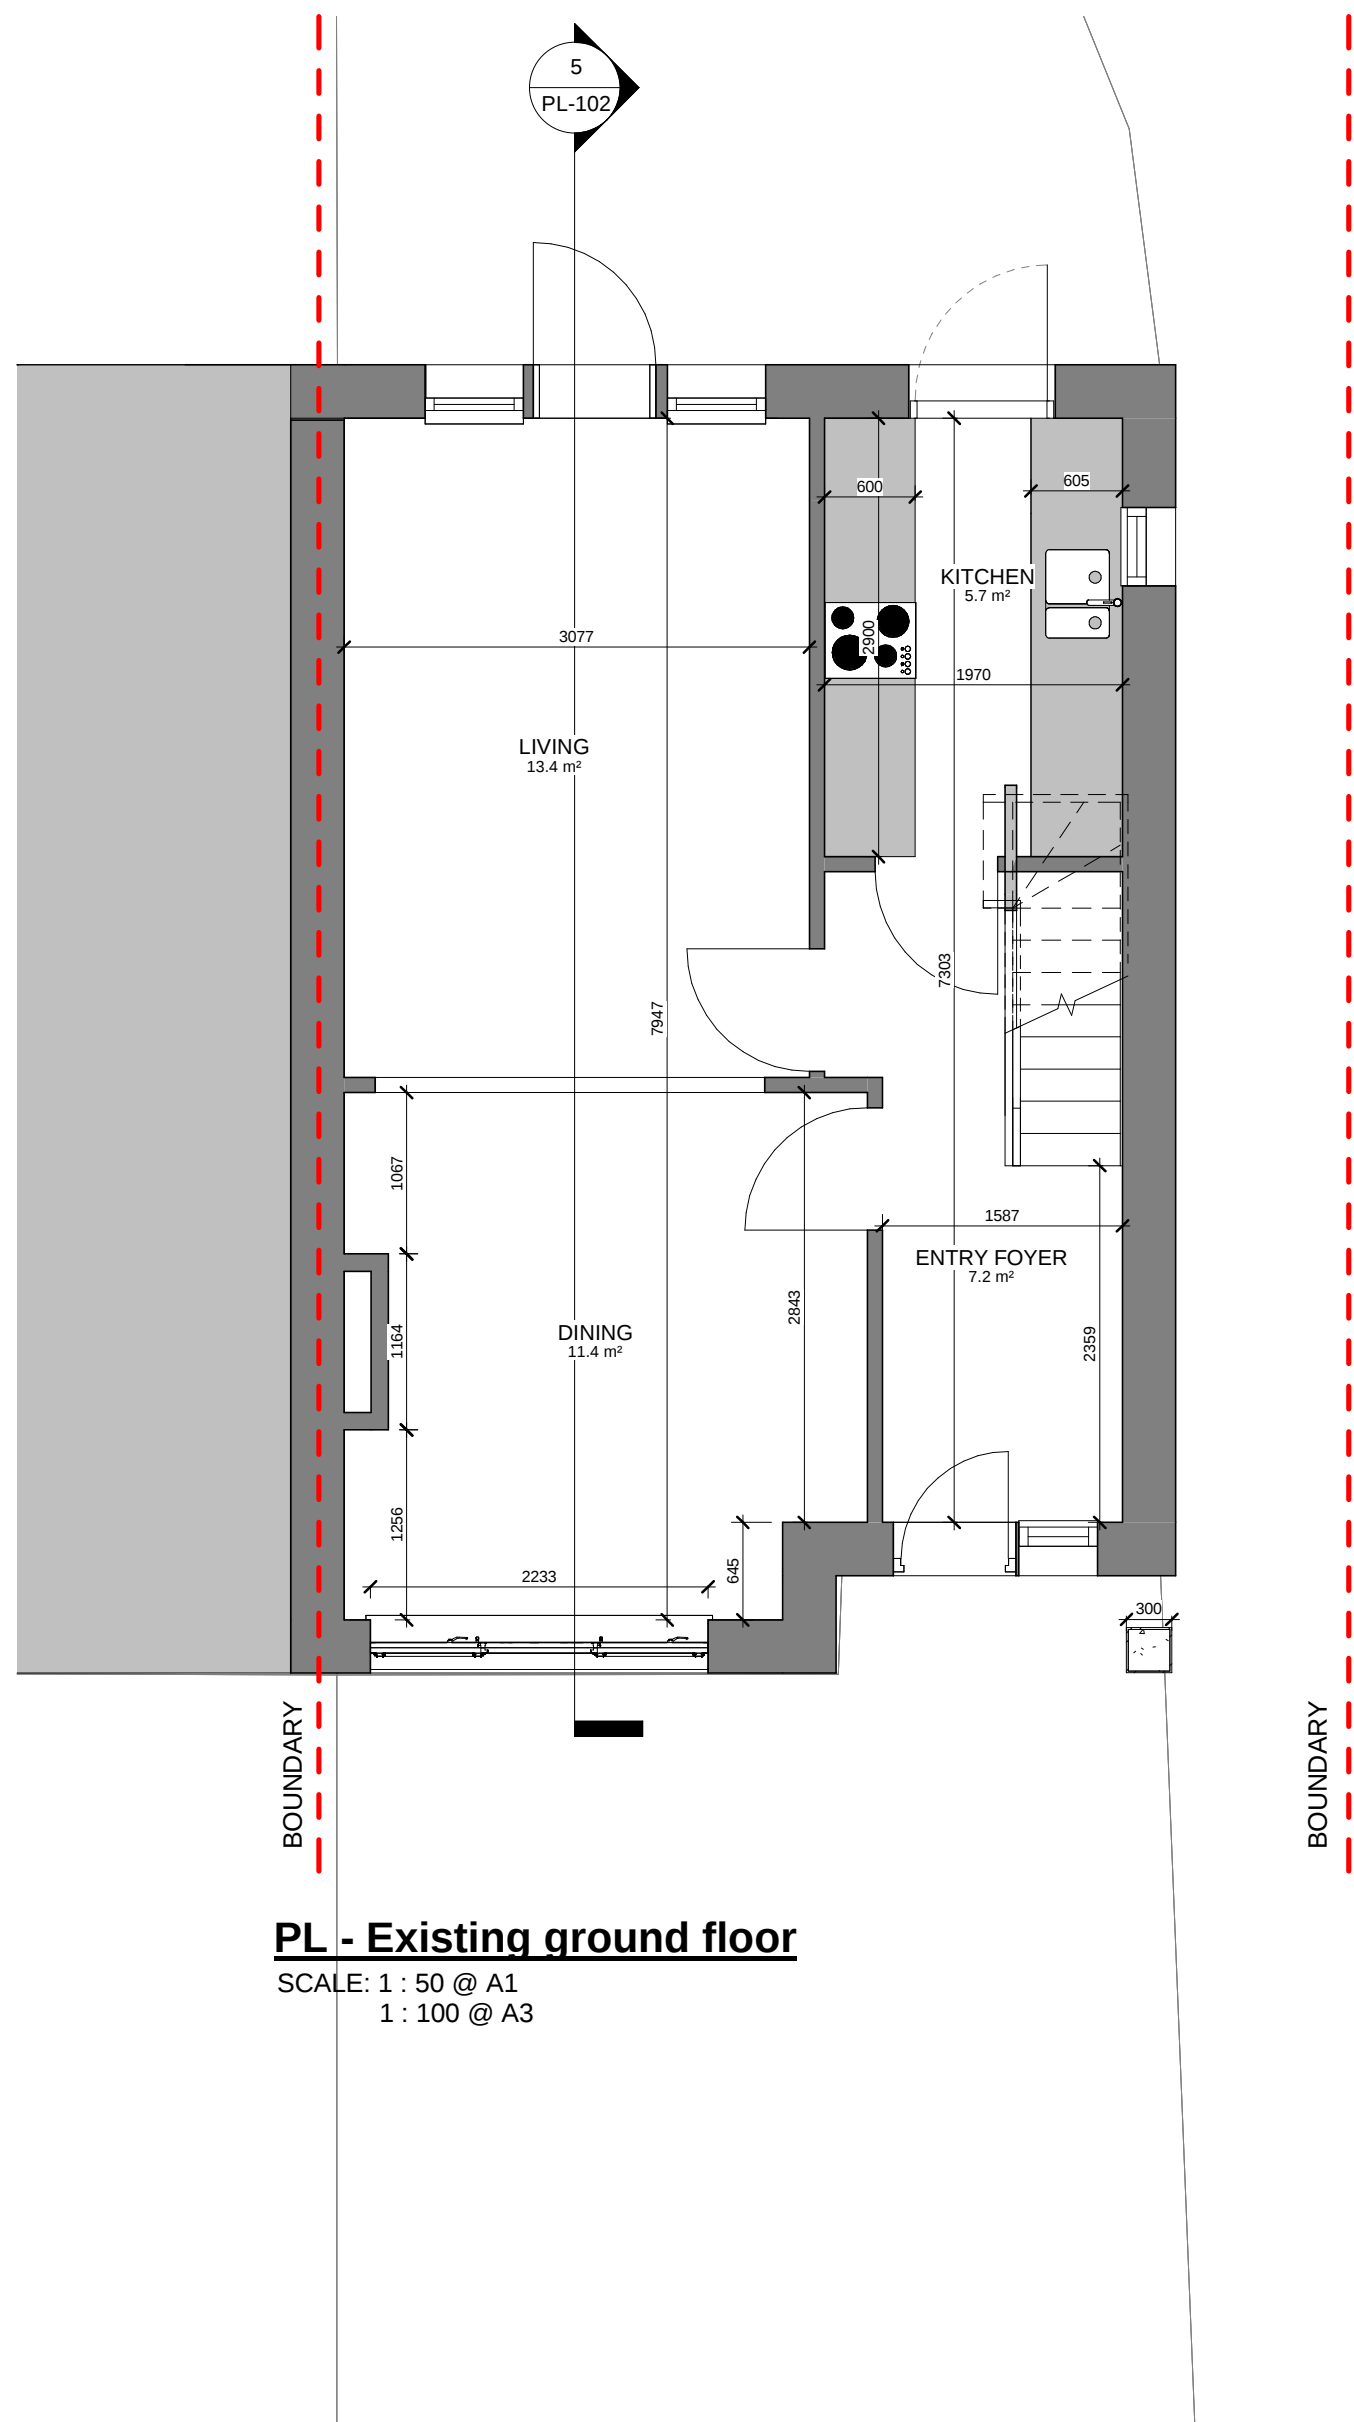


PL - Existing ground floor
SCALE: 1 : 50 @ A1
1 : 100 @ A3

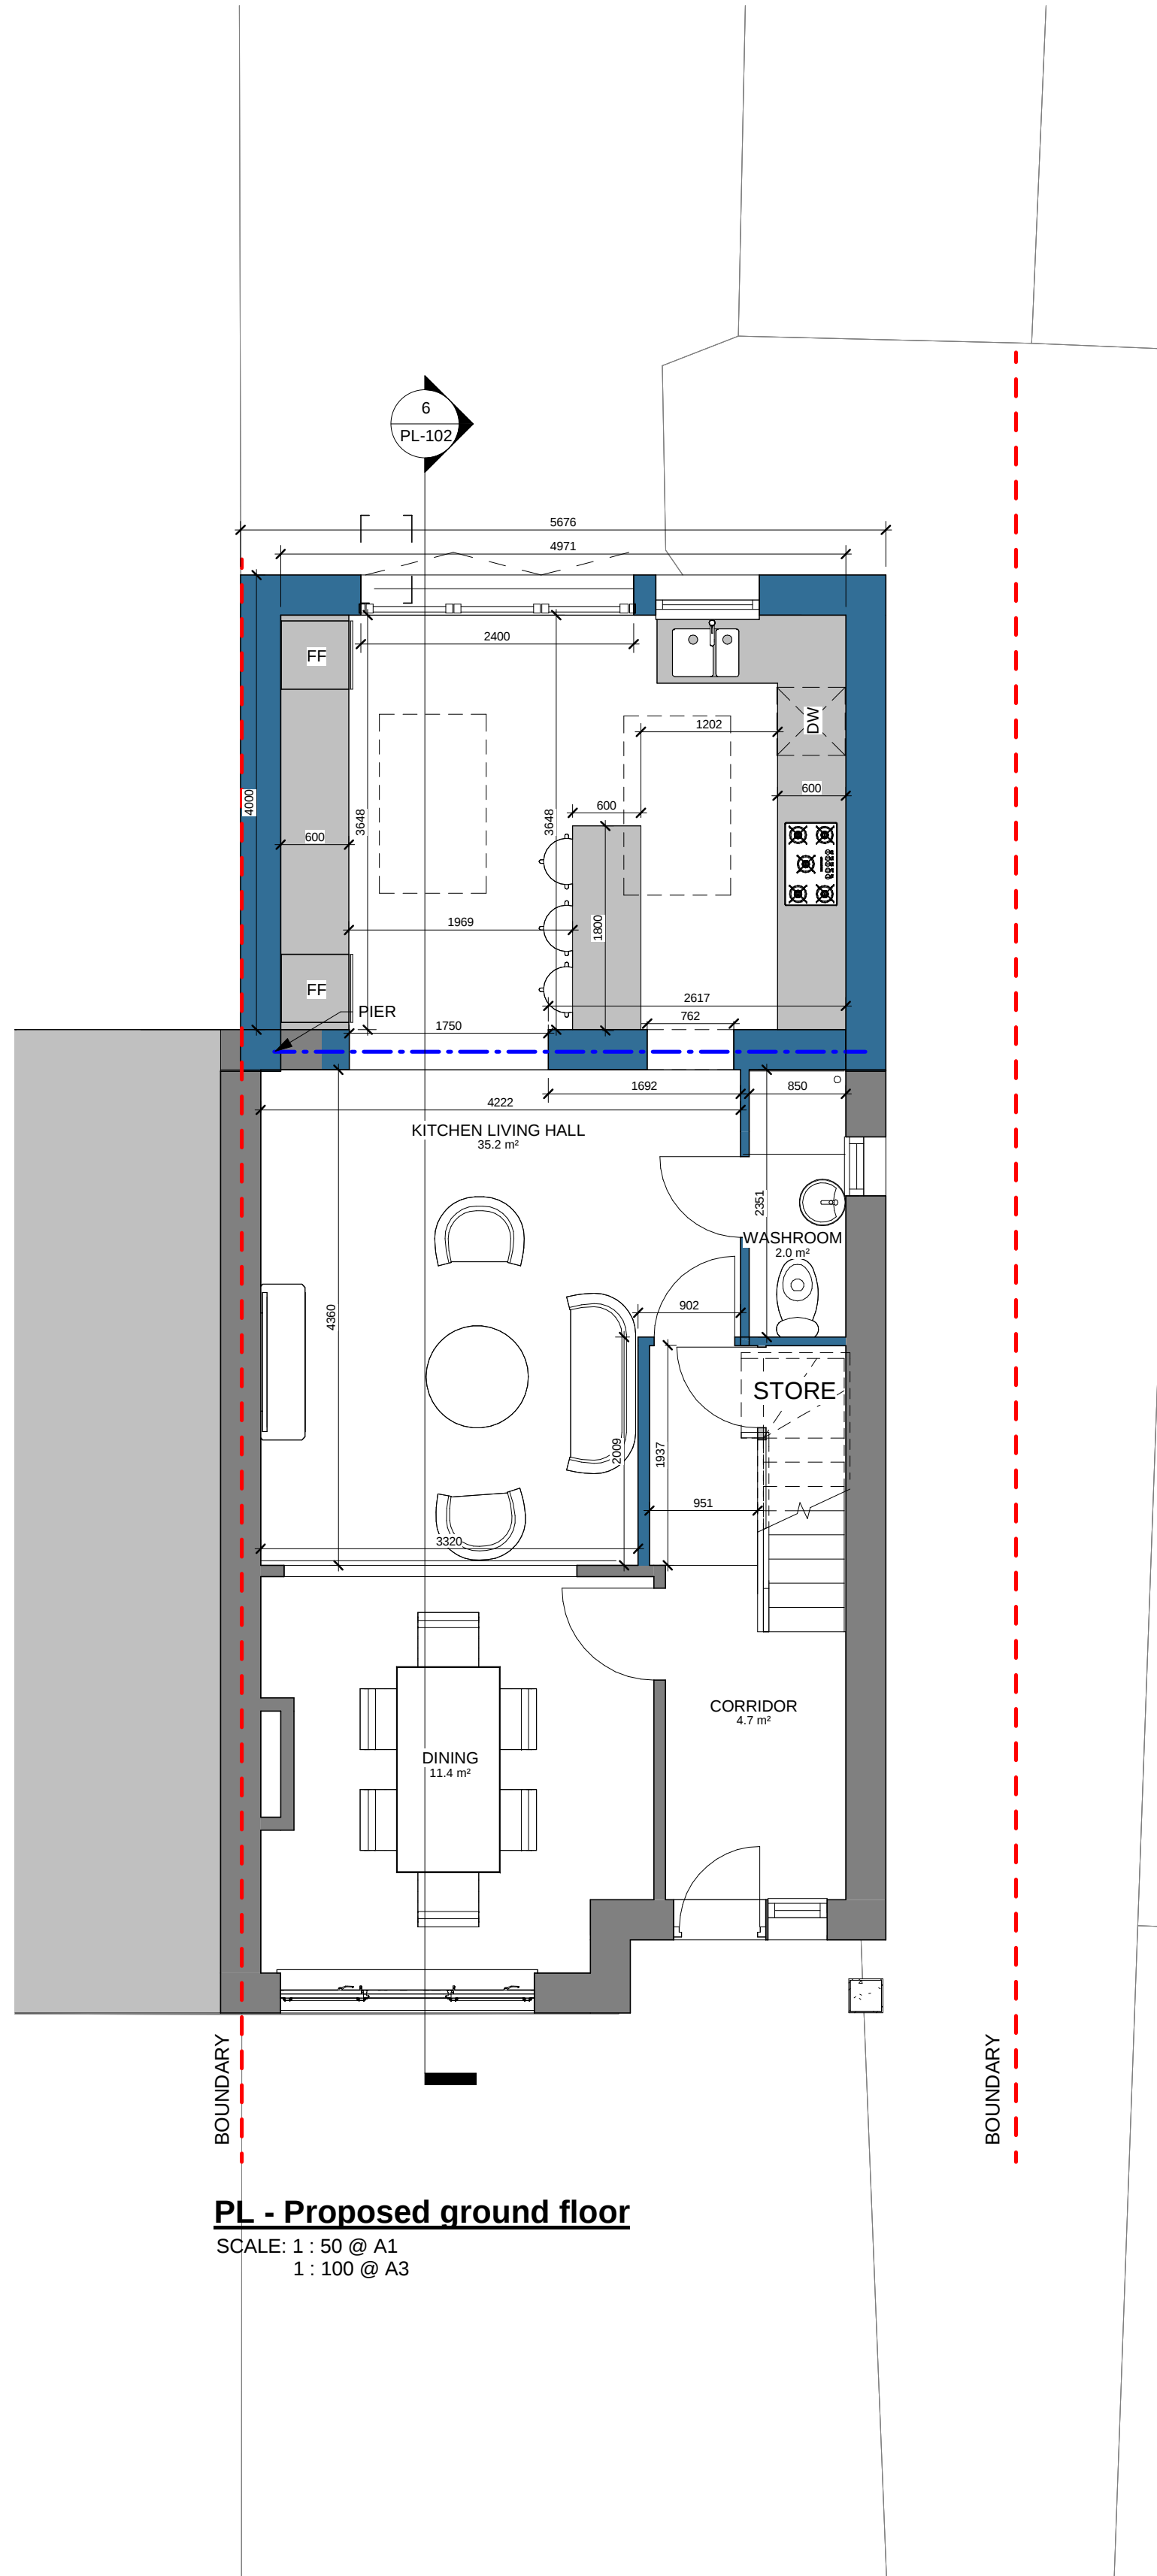


PL - Proposed ground floor
SCALE: 1 : 50 @ A1
1 : 100 @ A3



PL - OS MAP
SCALE: 1 : 1250 @ A1
1:2500 @ A3

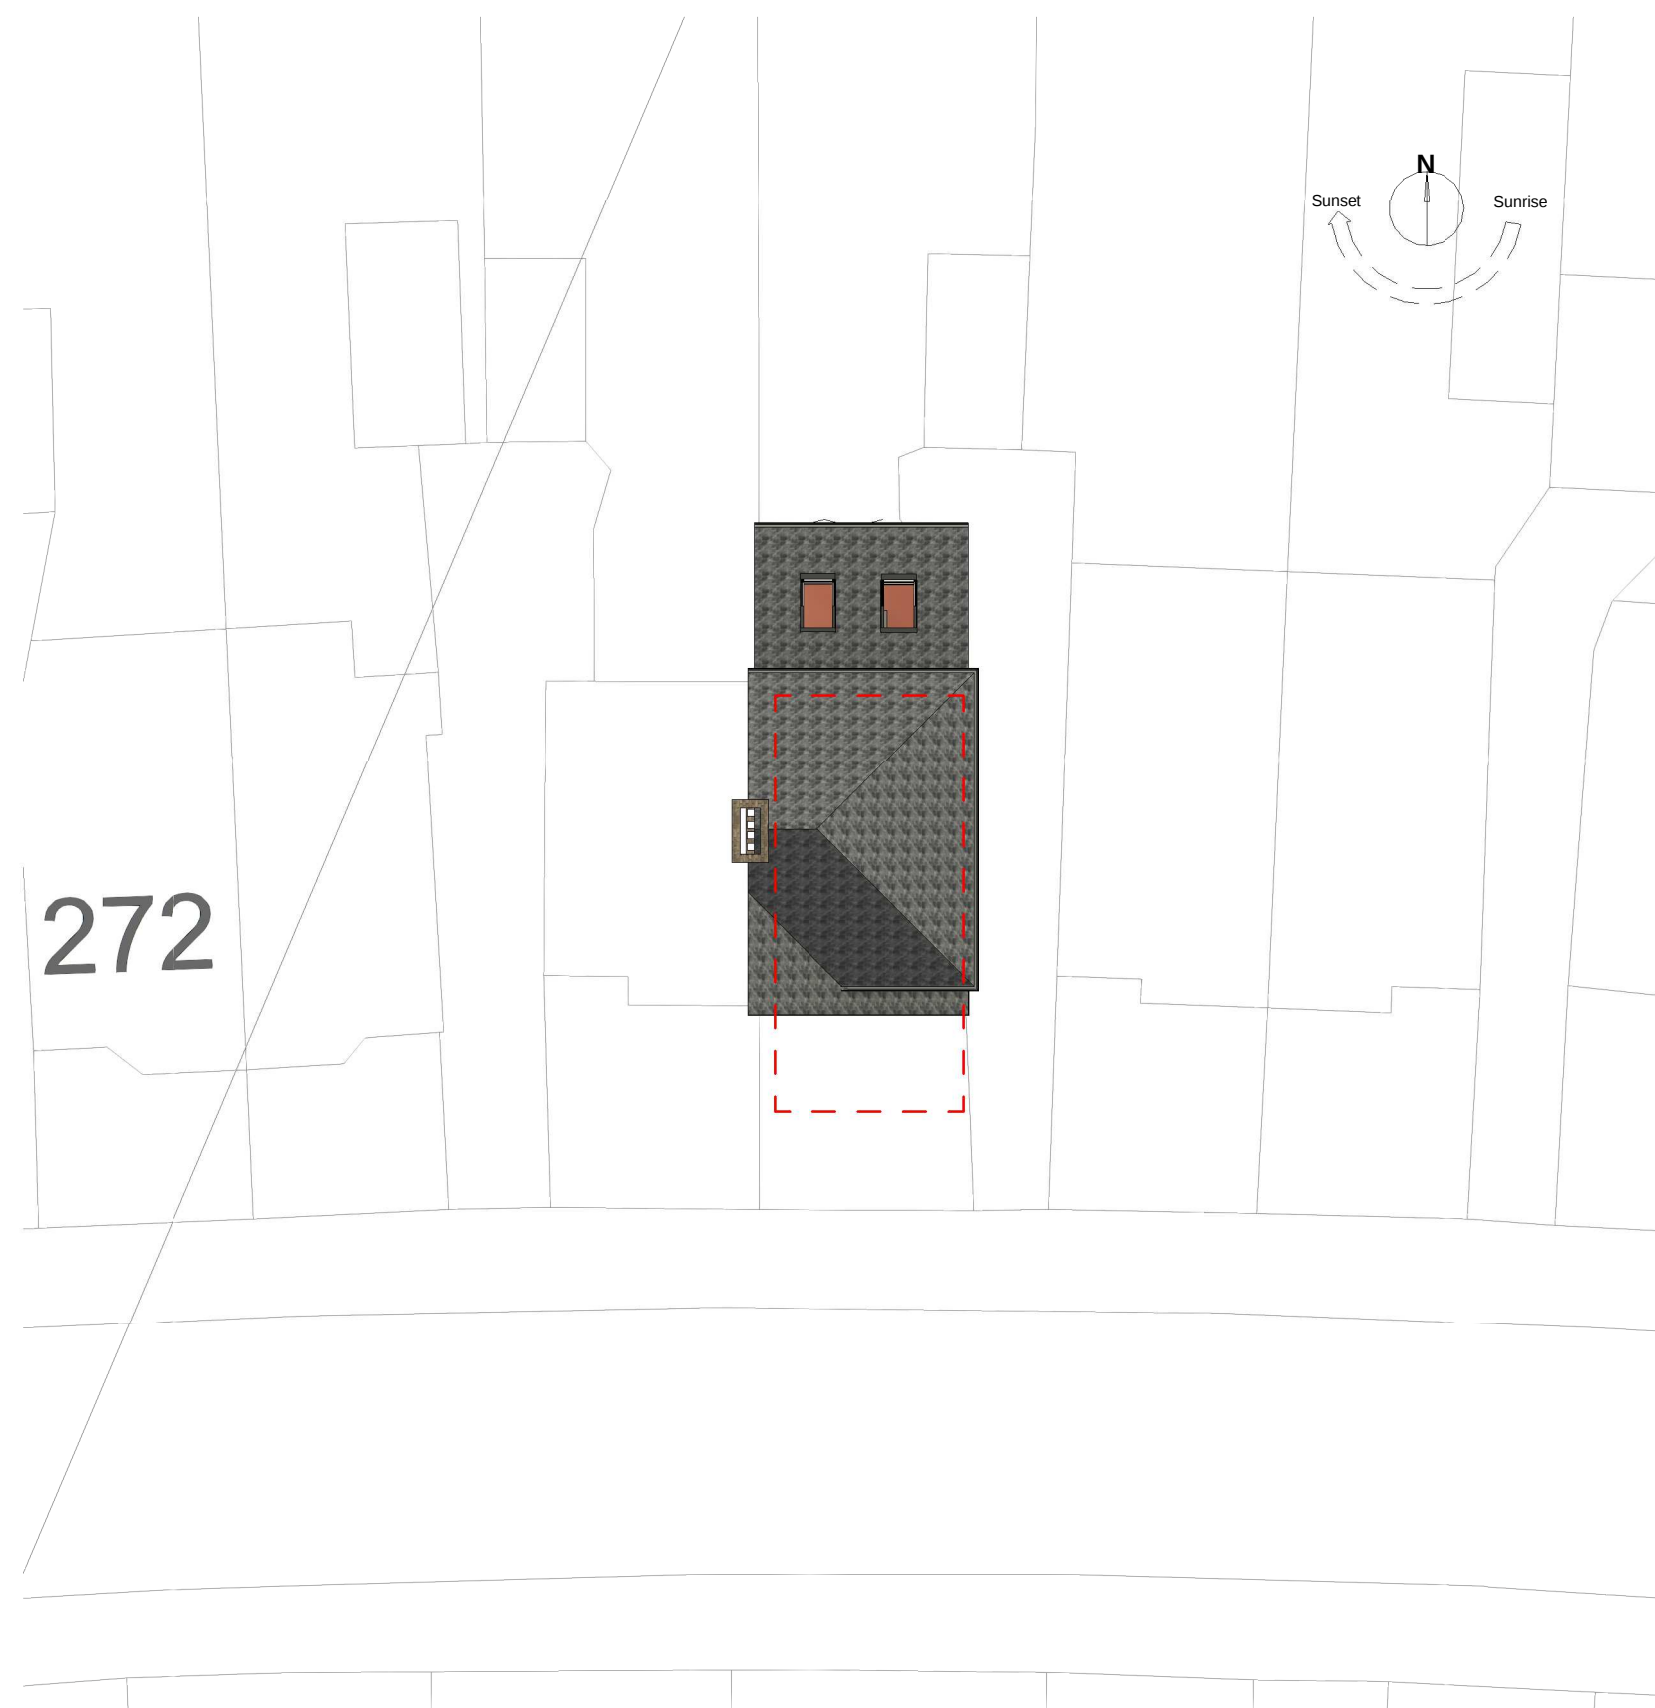

PL - Block Plan
SCALE: 1 : 200 @ A1
1 : 400 @ A3

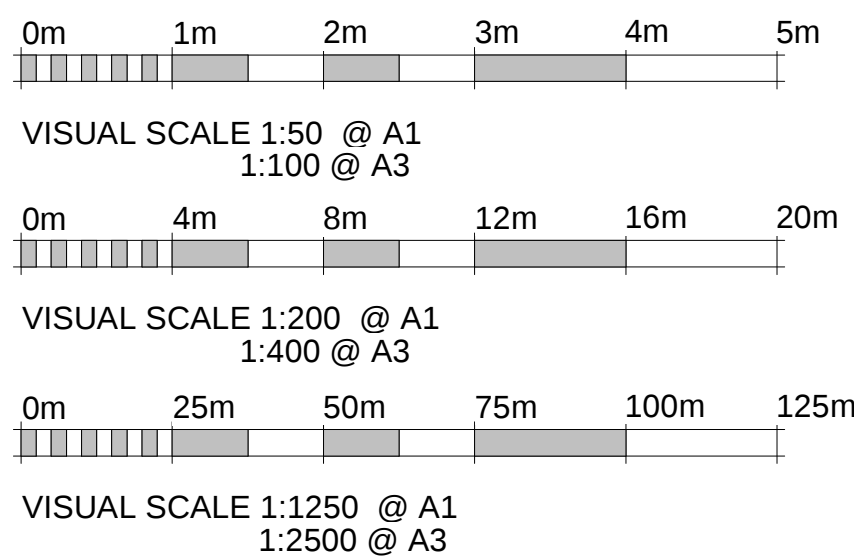



RPR PLANNING
Office 5, 37 Stanmore Hill
London, HA7 3DS.
Tel: 078 9661 7854
Web: www.rprplanning.co.uk
Email: info@rprplanning.co.uk

Dimensions Written dimensions to be taken in preferences to scaled dimensions. The Contractor is responsible for checking all dimensions before work starts.

Local Authority All work is to be carried out to the requirements, and to the satisfaction of the Local Authority. These drawings are for planning purposes only.

Rev	Date	Description	Made	Checked
-	-	-	-	-
Drawing Status: FOR APPROVAL				

Project 266 Woodlands Ave, Ruislip HA4 9QZ		Drawing Title OS MAP, BLOCK PLAN - EXISTING AND PROPOSED GROUND FLOOR PLAN		
Client -		Drawn/Design -	Date 24/08/23	
Scales: AS SHOWN @ A1		Drawing No PL-100	Rev -	




PL - Existing first floor

SCALE: 1 : 50 @ A1
1 : 100 @ A3


PL - Proposed first floor

SCALE: 1 : 50 @ A1
1 : 100 @ A3

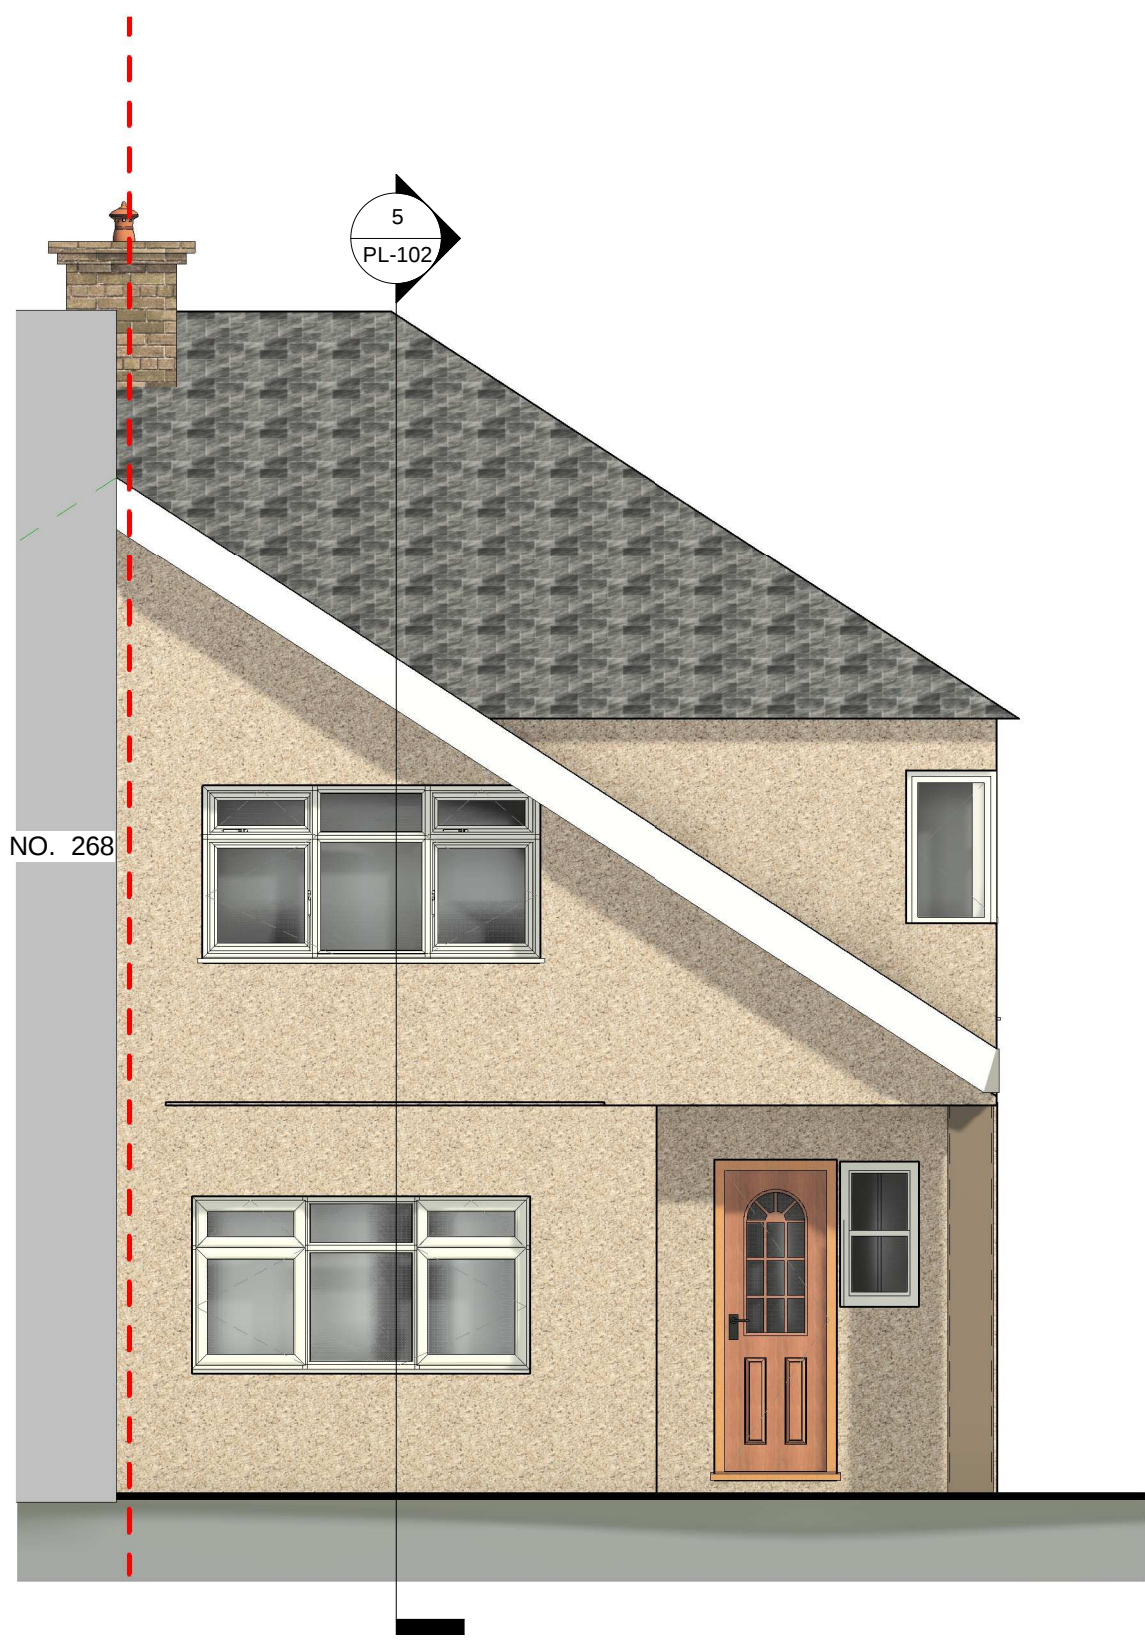


PL - Existing front elevation

SCALE: 1 : 50 @ A1
1 : 100 @ A3

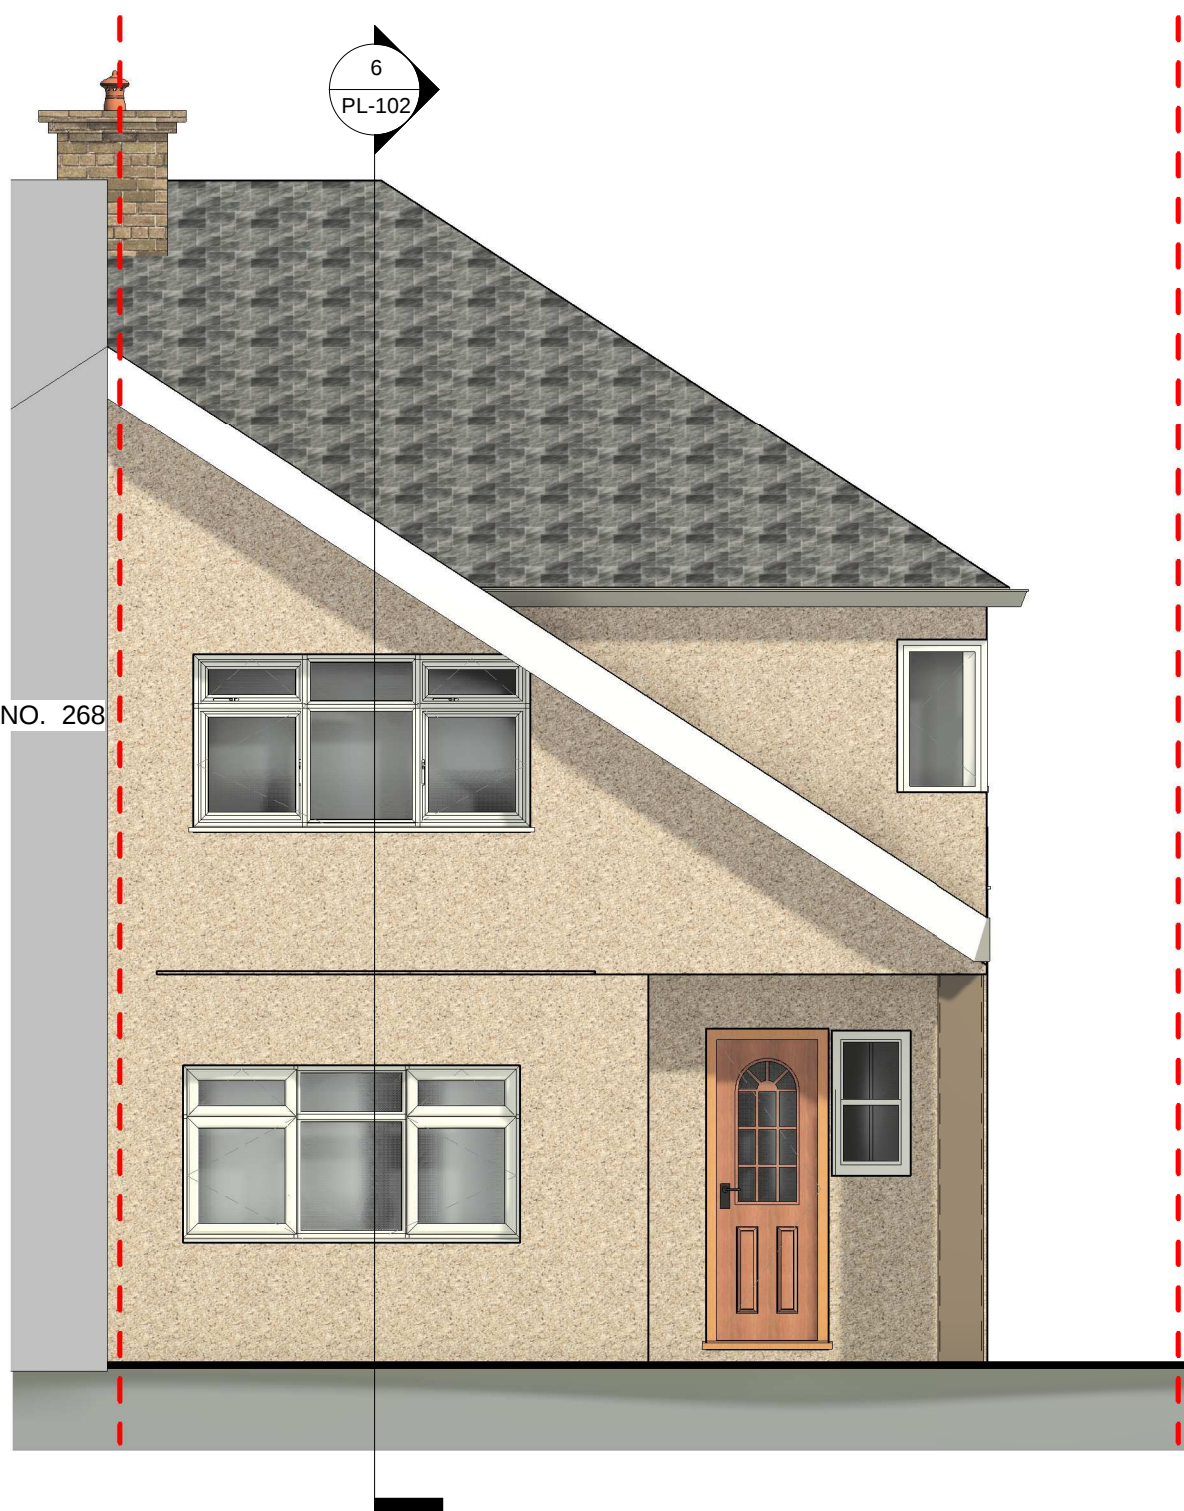

PL - Proposed Front elevation

SCALE: 1 : 50 @ A1
1 : 100 @ A3

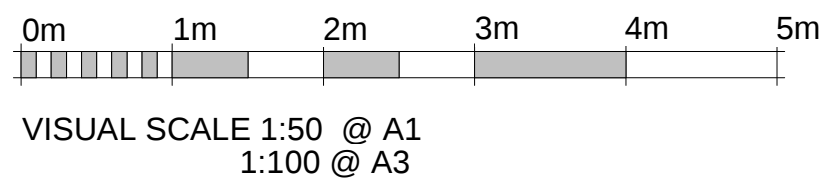


RPR PLANNING
Office 5, 37 Stanmore Hill
London, HA7 3DS.
Tel: 078 9661 7854
Web: www.rprplanning.co.uk
Email: info@rprplanning.co.uk

Dimensions Written dimensions to be taken in preferences to scaled dimensions. The Contractor is responsible for checking all dimensions before work starts.
Local Authority All work is to be carried out to the requirements, and to the satisfaction of the Local Authority. These drawings are for planning purposes only.


Rev	Date	Description	Made	Checked
-	-	-	-	-

Drawing Status: FOR APPROVAL


Project 266 Woodlands Ave, Ruislip HA4 9QZ		Drawing Title EXISTING AND PROPOSED FIRST FLOOR PLAN AND FRONT ELEVATION		
Client -		Drawn/Design	Date 24/08/23	
Scales: AS SHOWN @ A1		Drawing No PL-101	Rev -	

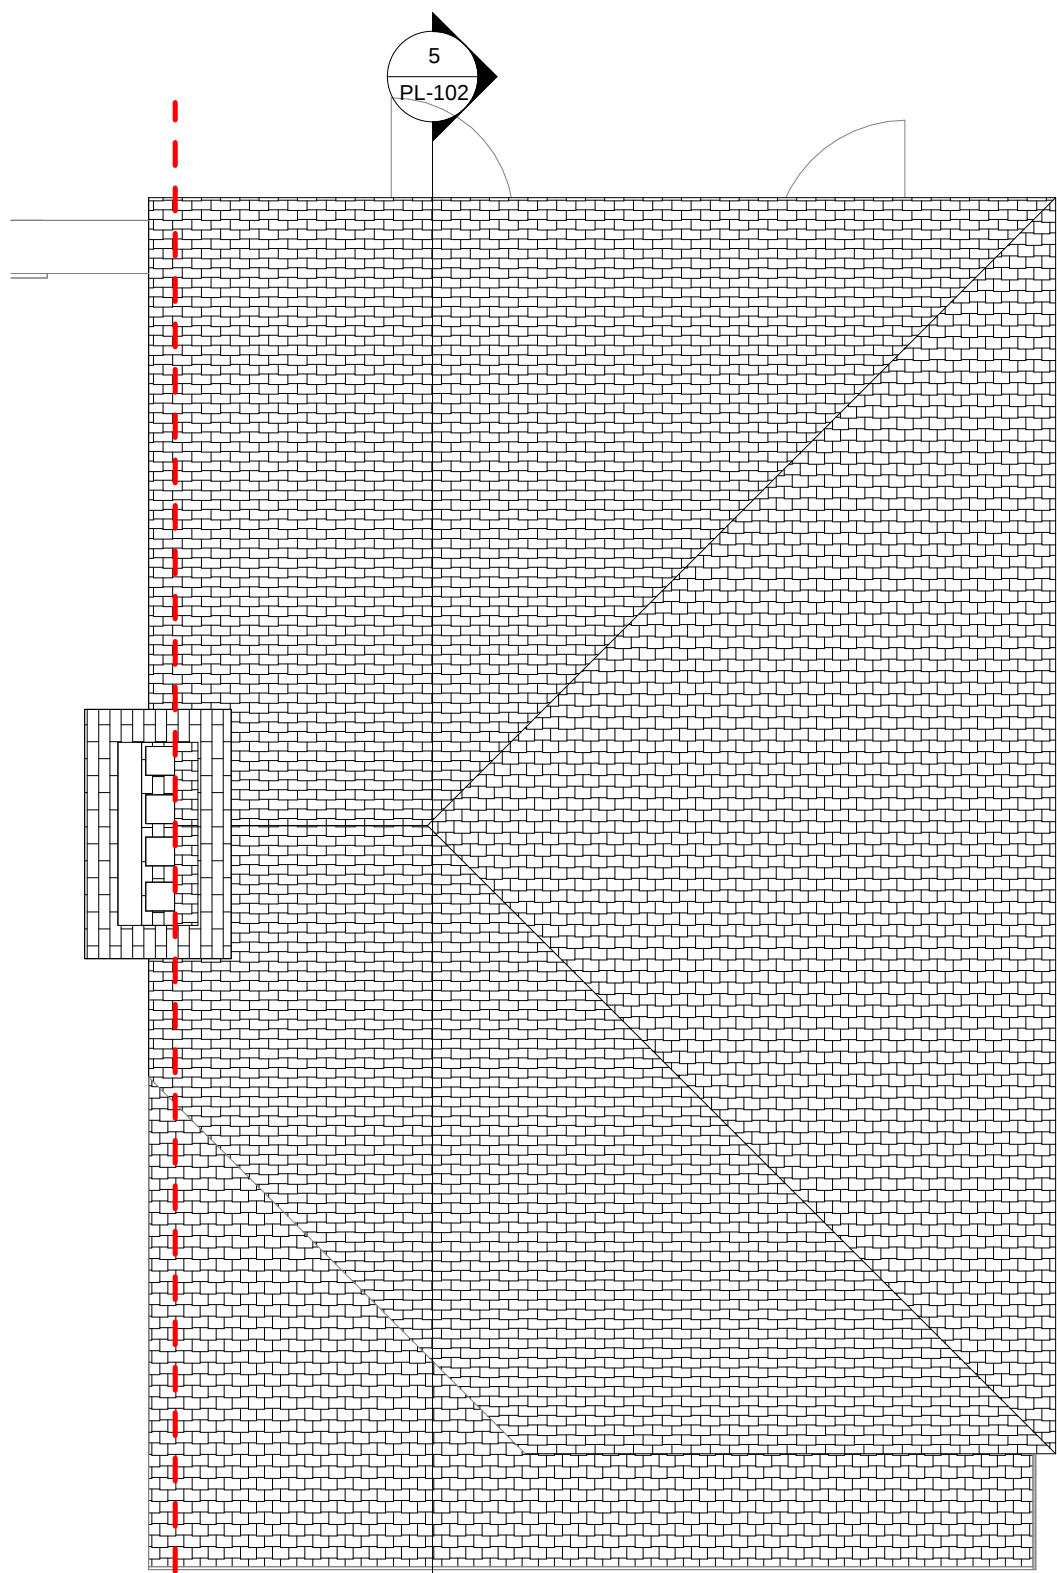


PL - Existing Roof
SCALE: 1 : 50 @ A1
1 : 100 @ A3

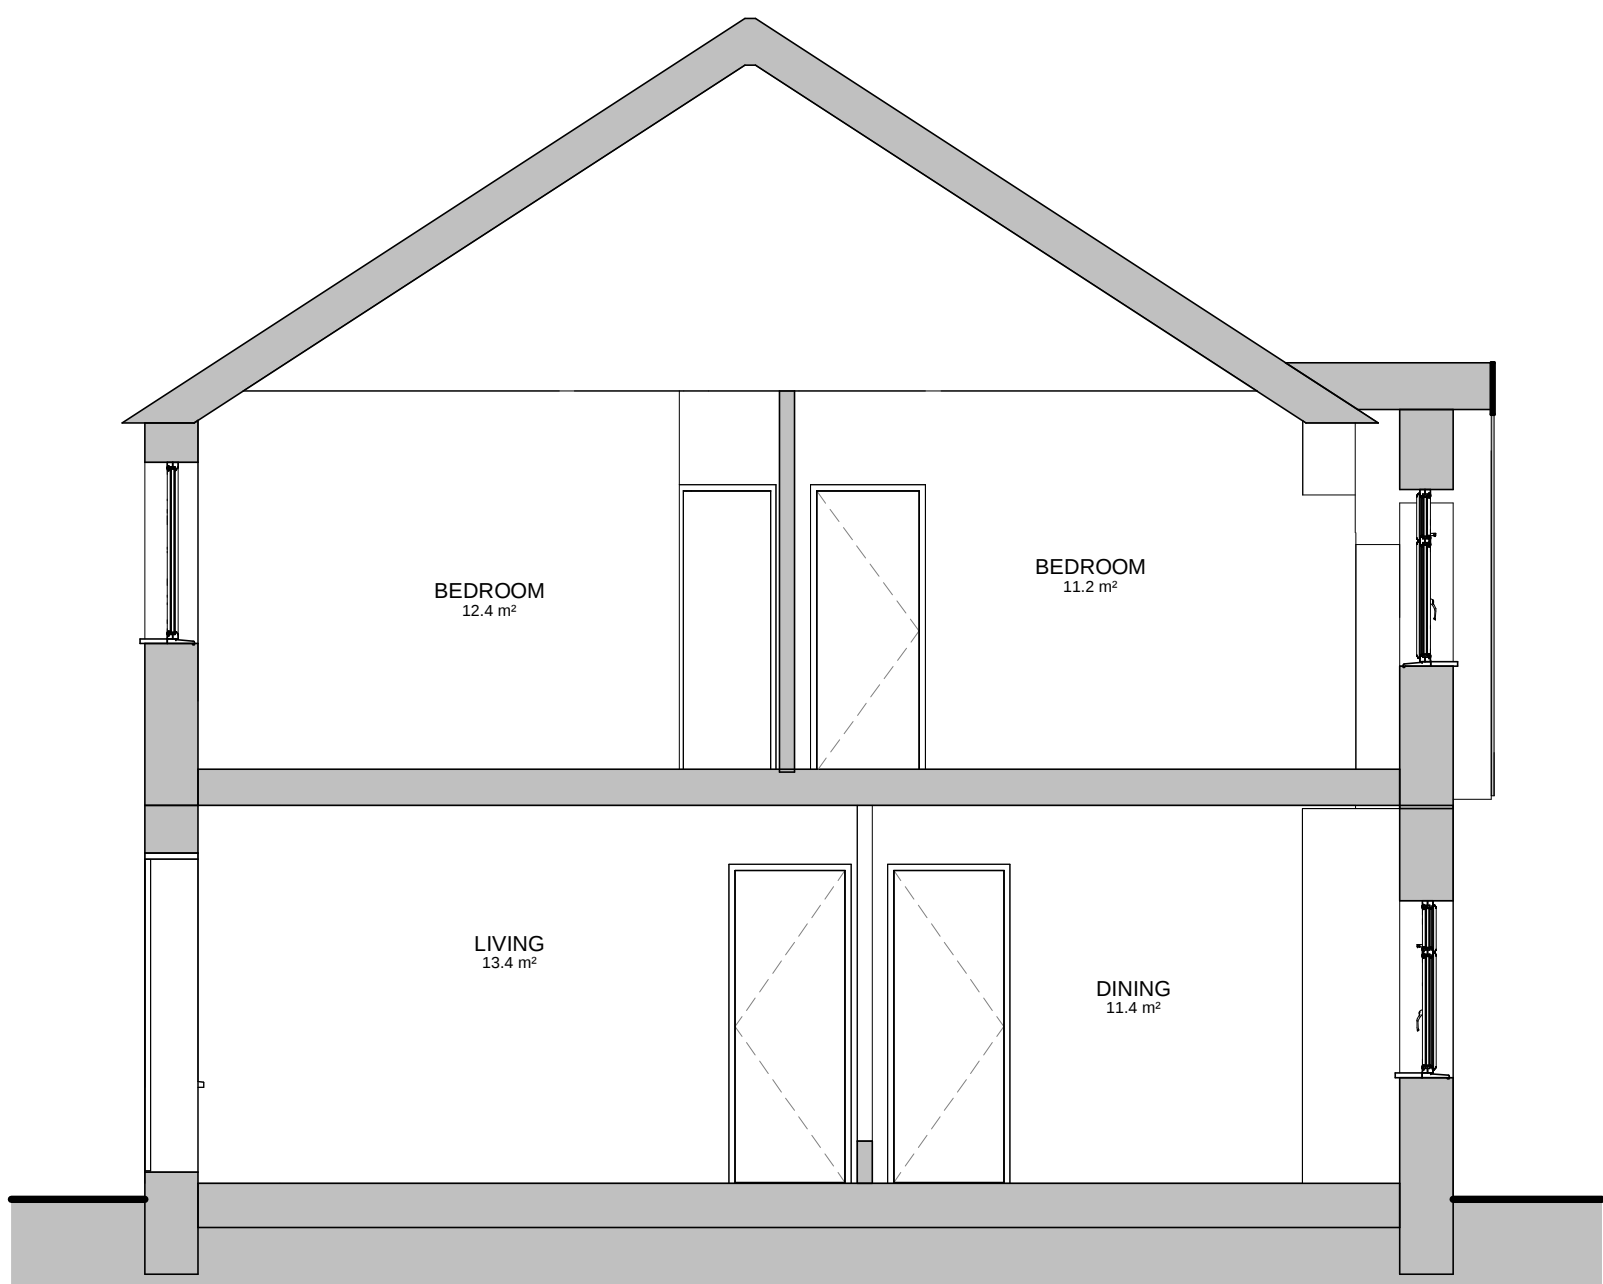


PL - Existing Section 1
SCALE: 1 : 50 @ A1
1 : 100 @ A3

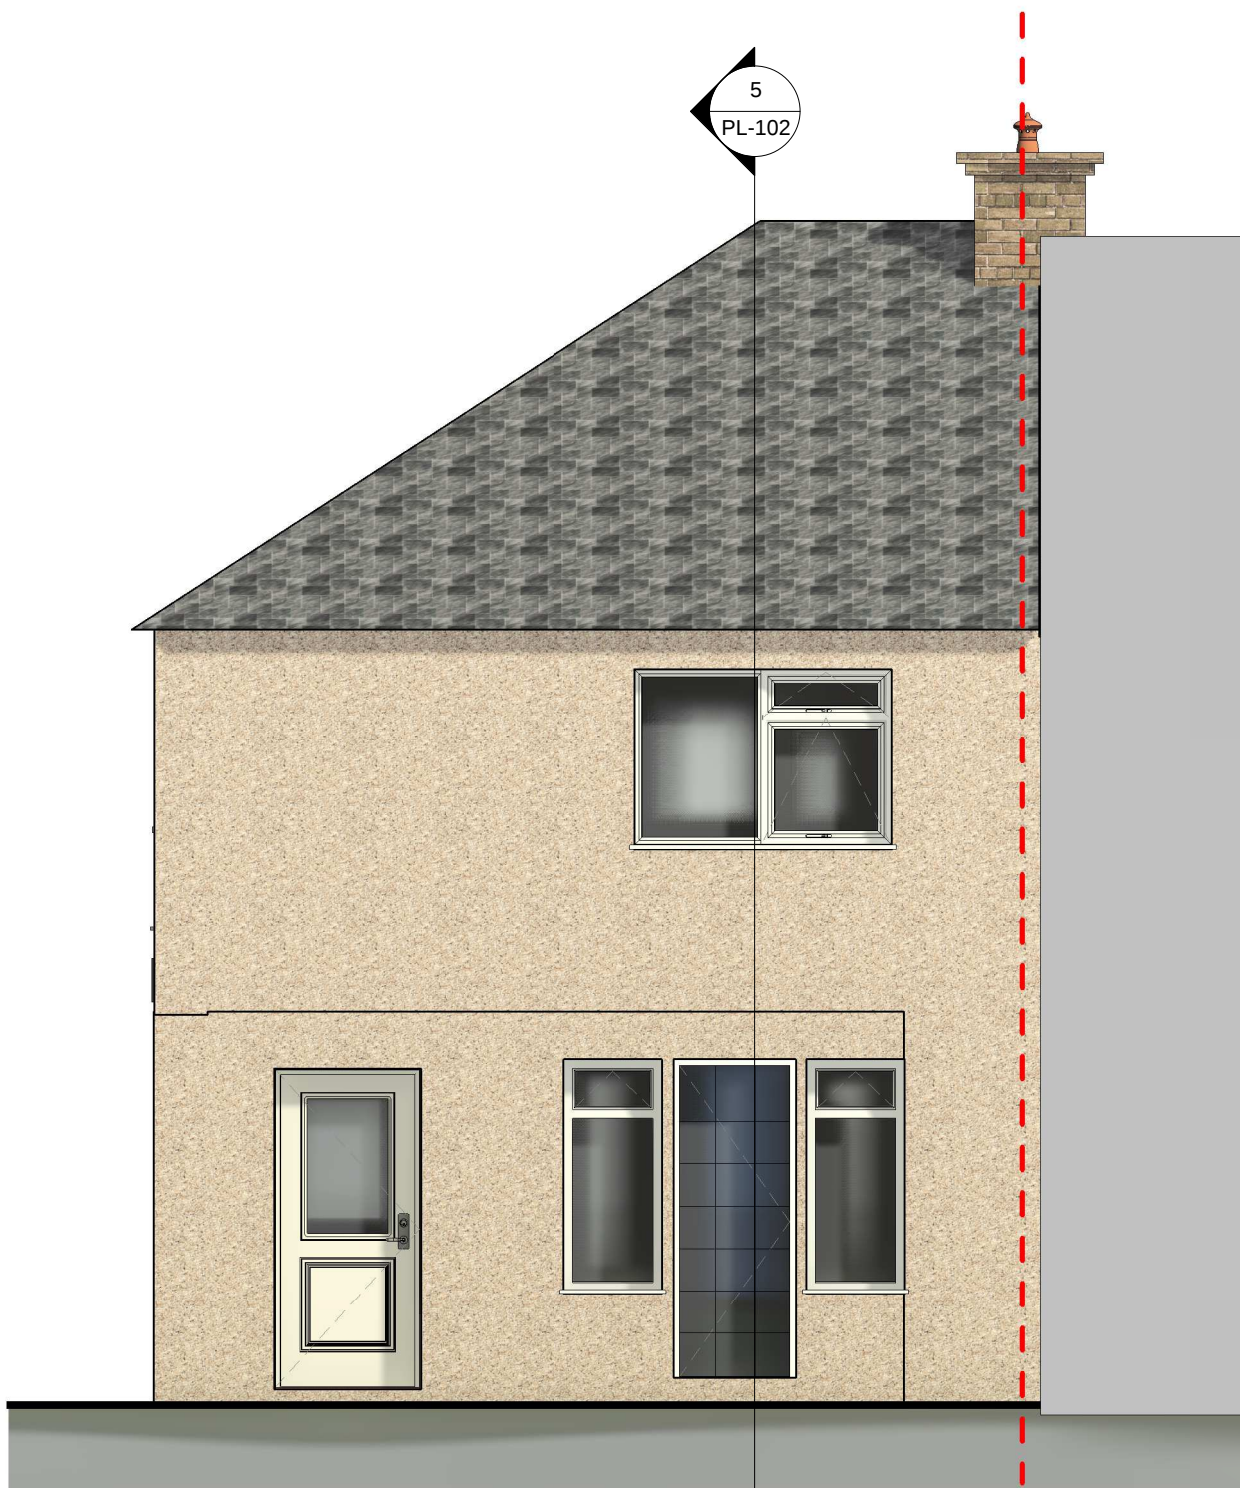


PL - Existing rear elevation
SCALE: 1 : 50 @ A1
1 : 100 @ A3

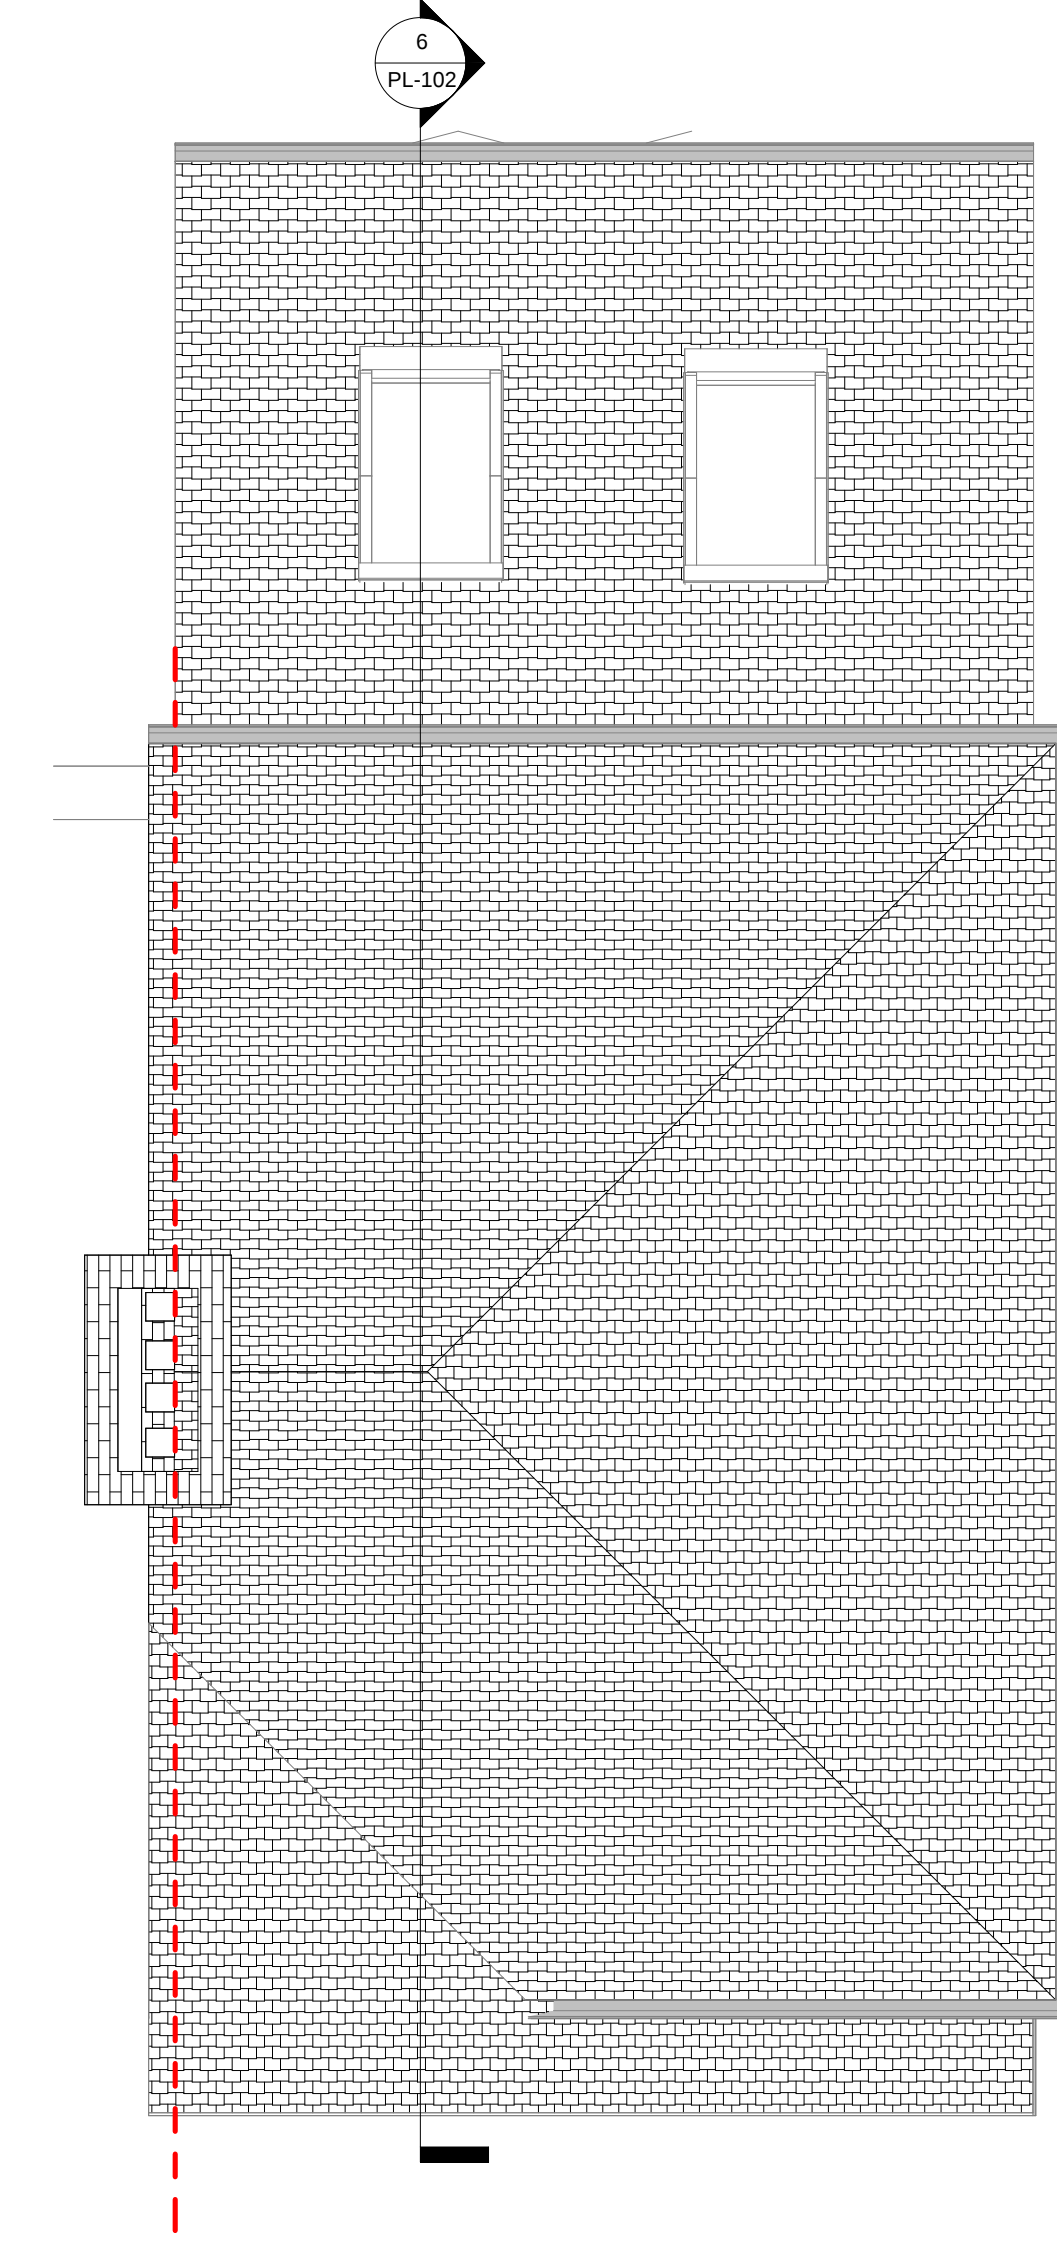


PL - Proposed Roof
SCALE: 1 : 50 @ A1
1 : 100 @ A3

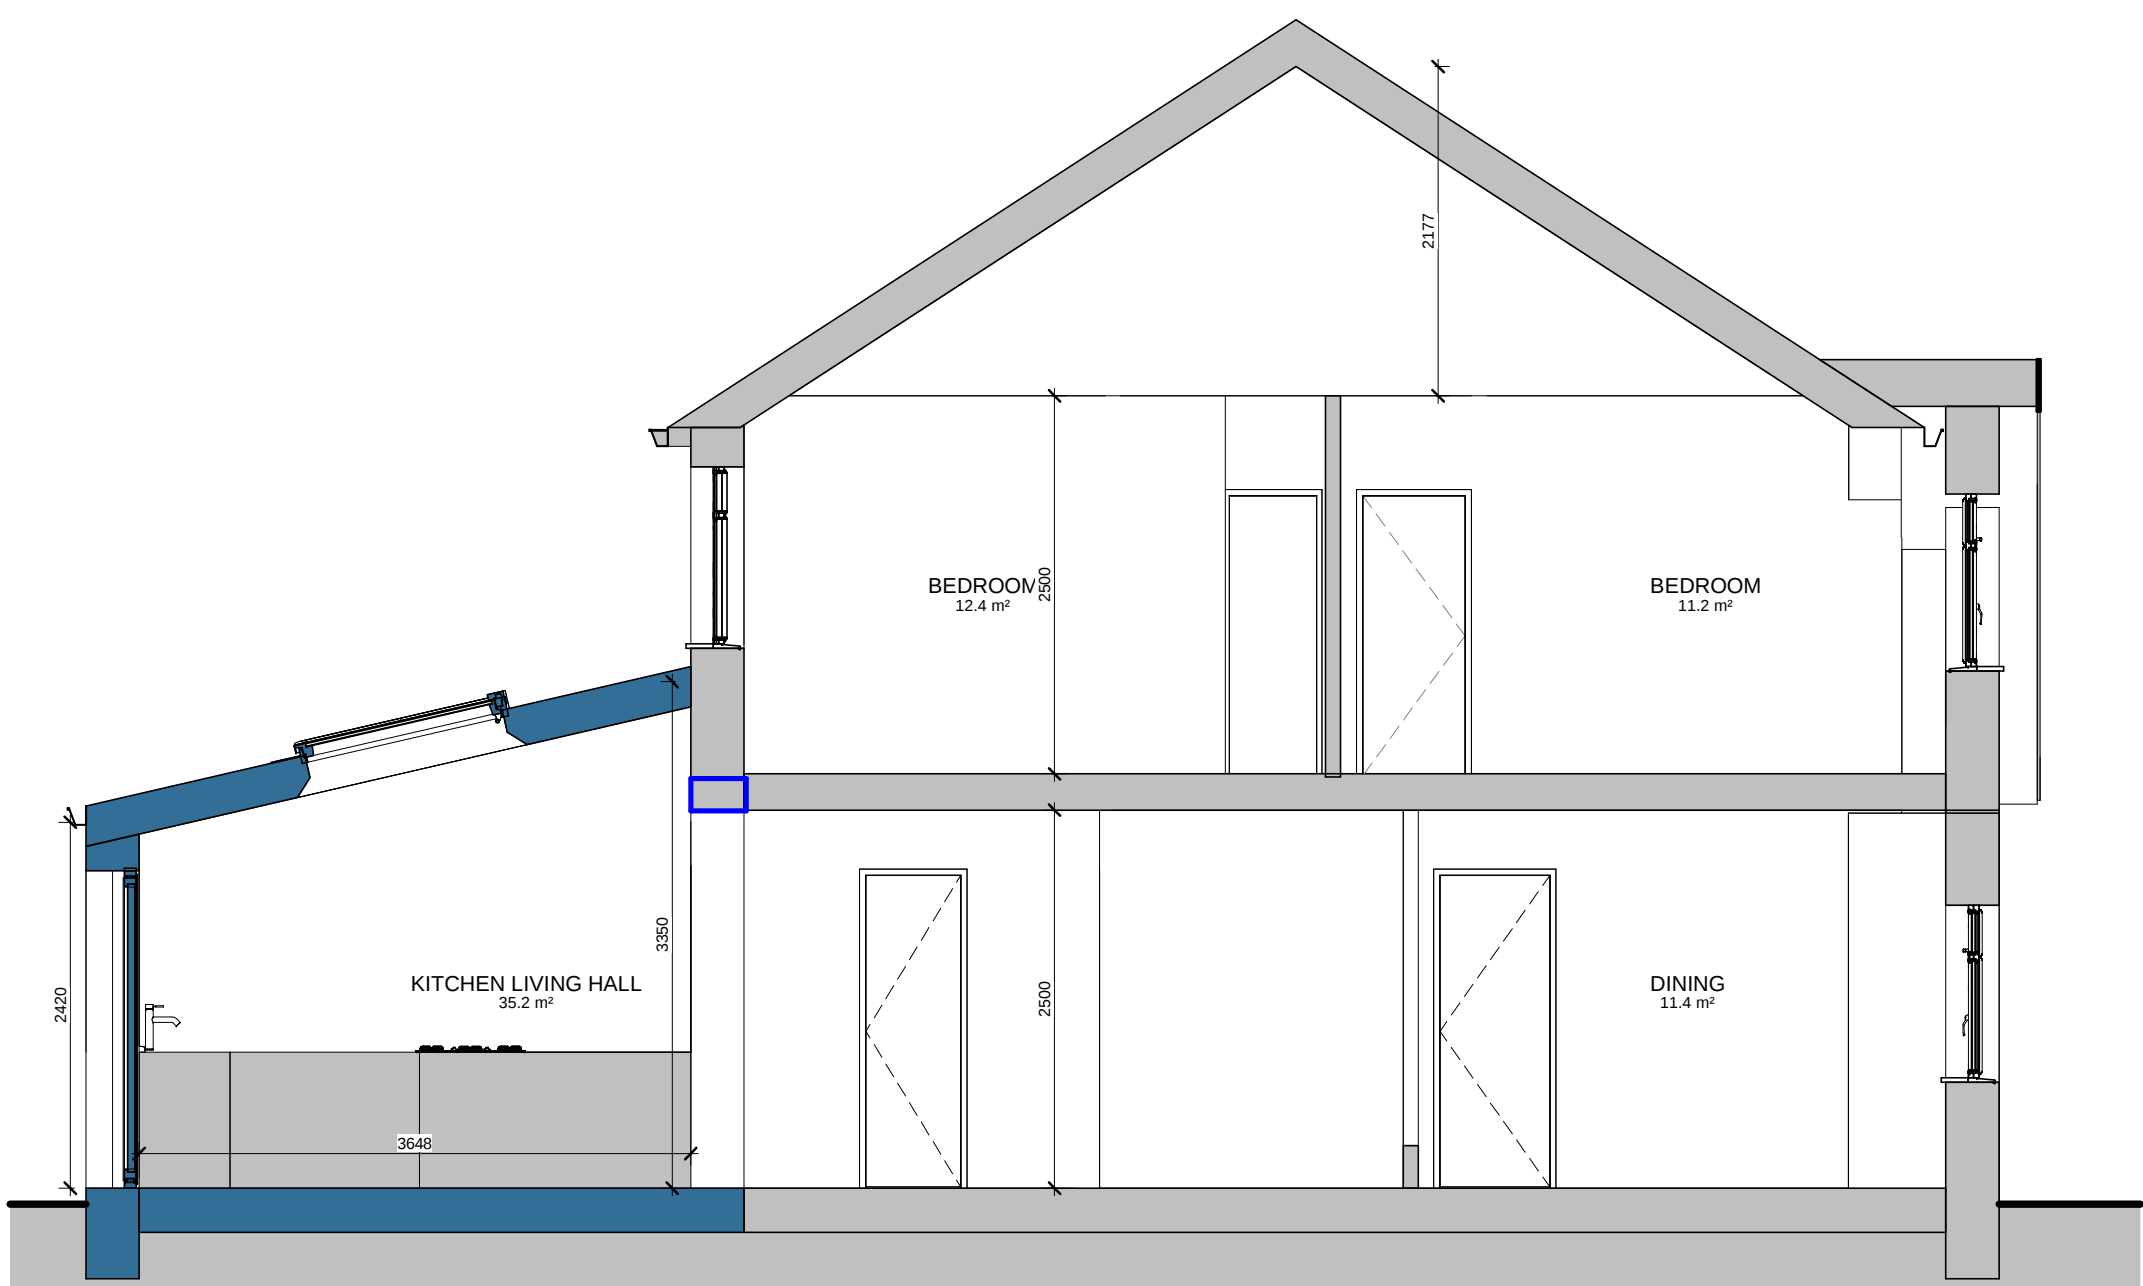

PL - Proposed Section 1
SCALE: 1 : 50 @ A1
1 : 100 @ A3

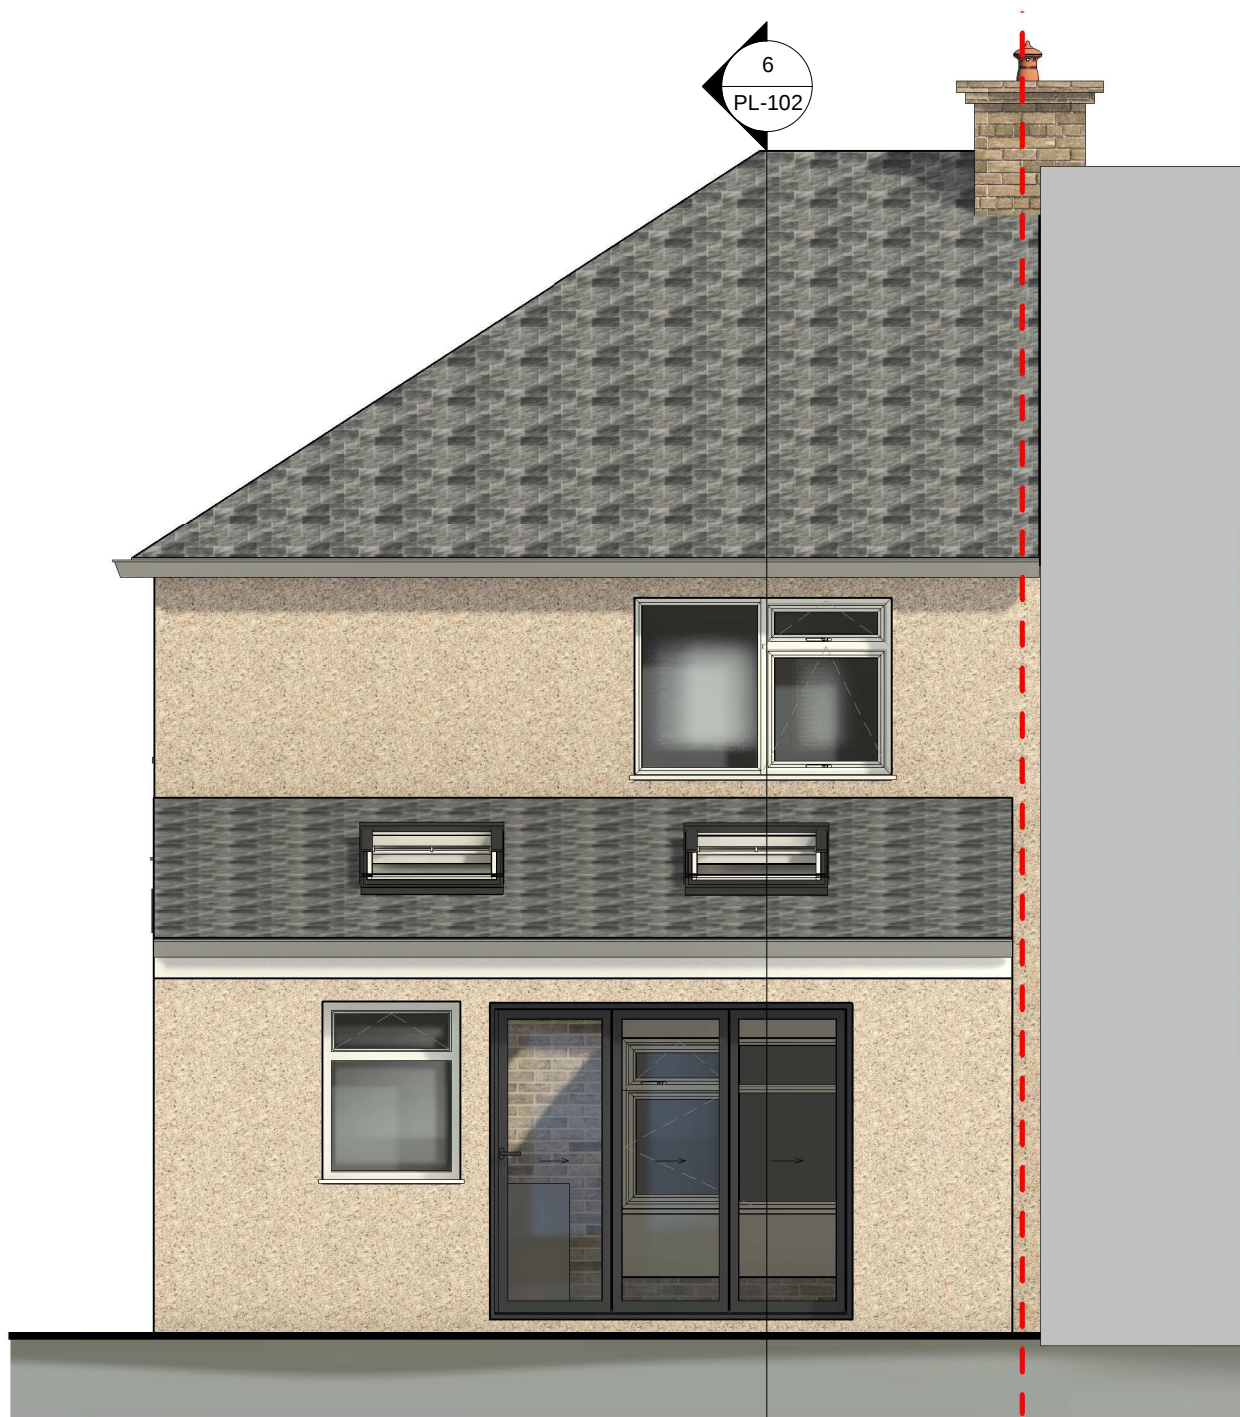

PL - Proposed rear elevation
SCALE: 1 : 50 @ A1
1 : 100 @ A3

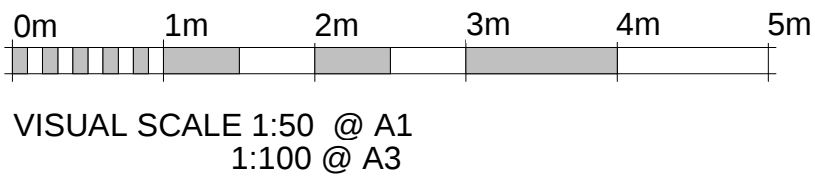

RPR PLANNING
Office 5, 37 Stanmore Hill
London, HA7 3DS.
Tel: 078 9661 7854
Web: www.rprplanning.co.uk
Email: info@rprplanning.co.uk

Dimensions Written dimensions to be taken in preferences to scaled dimensions. The Contractor is responsible for checking all dimensions before work starts.
Local Authority All work is to be carried out to the requirements, and to the satisfaction of the Local Authority. These drawings are for planning purposes only.

Rev	Date	Description	Made	Checked
-	-	-	-	-


Drawing Status: **FOR APPROVAL**

Project
**266 Woodlands Ave,
Ruislip HA4 9QZ**

Client
-

Drawing Title
**EXISTING AND PROPOSED ROOF PLAN,
REAR ELEVATION AND SECTION**

Drawn/Design	Date
24/08/23	
Scales: AS SHOWN @ A1	Drawing No PL-102
Rev	-

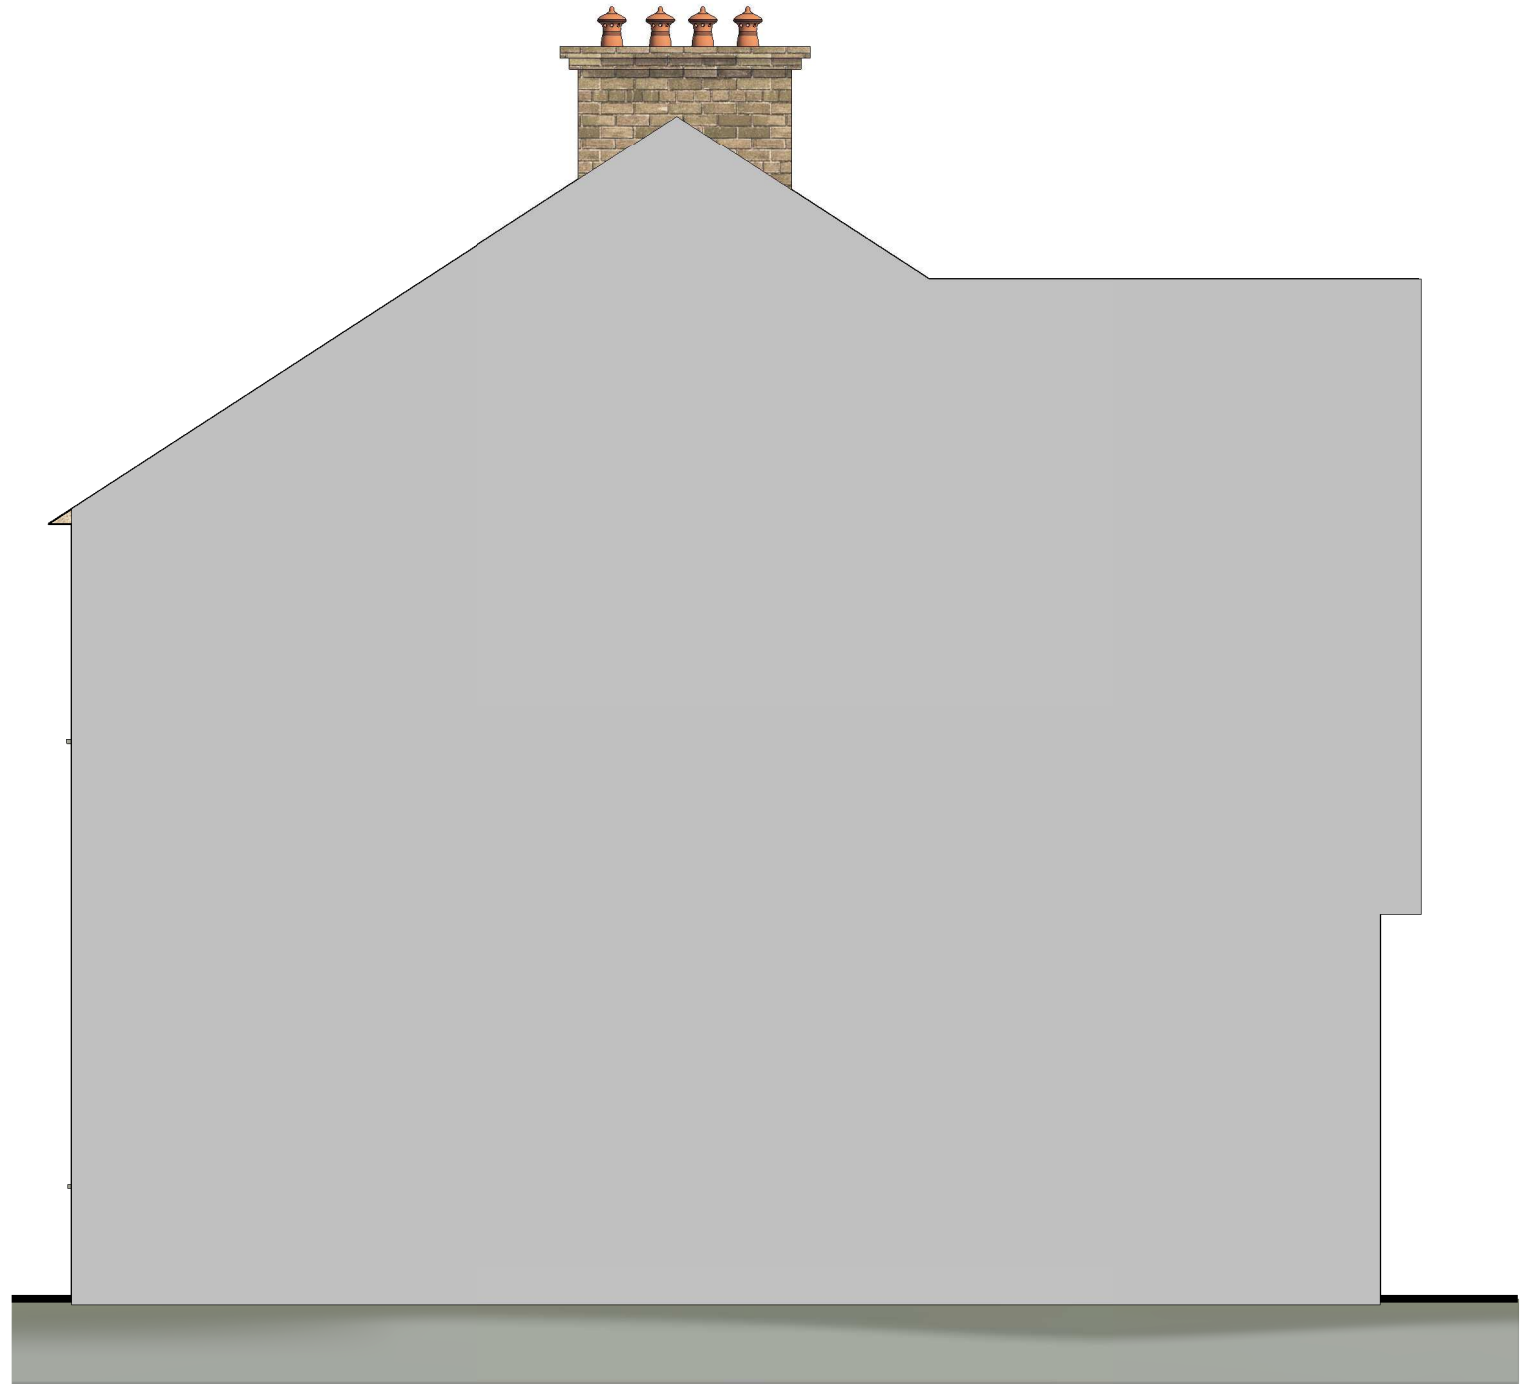

PL - Existing side elevation
SCALE: 1 : 50 @ A1
1 : 100 @ A3




PL - Proposed side elevation
SCALE: 1 : 50 @ A1
1 : 100 @ A3



PL - Existing side elevation 2
SCALE: 1 : 50 @ A1
1 : 100 @ A3



PL - Proposed side elevation 2
SCALE: 1 : 50 @ A1
1 : 100 @ A3

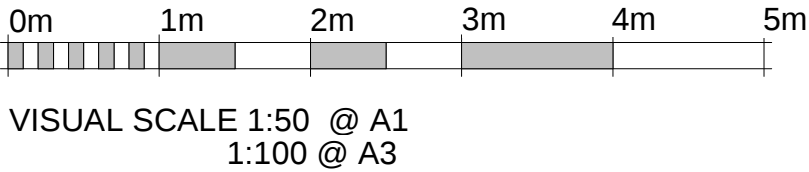



RPR PLANNING
Office 5, 37 Starinmore Hill
London, HA7 3DS.
Tel: 079 9661 7854
Web: www.rprplanning.co.uk
Email: info@rprplanning.co.uk

Dimensions Written dimensions to be taken in preferences to scaled dimensions. The Contractor is responsible for checking all dimensions before work starts.

Local Authority All work is to be carried out to the requirements, and to the satisfaction of the Local Authority. These drawings are for planning purposes only.

-				
Rev	Date	Description	Made	Checked
Drawing Status: FOR APPROVAL				

Project

**266 Woodlands Ave,
Ruislip HA4 9QZ**

Client

-

Drawing Title	
EXISTING AND PROPOSED SIDE ELEVATIONS	
Drawn/Design	Date
24/08/23	
Scales:	Drawing No
AS SHOWN @ A1	PL-103
Rev	
-	