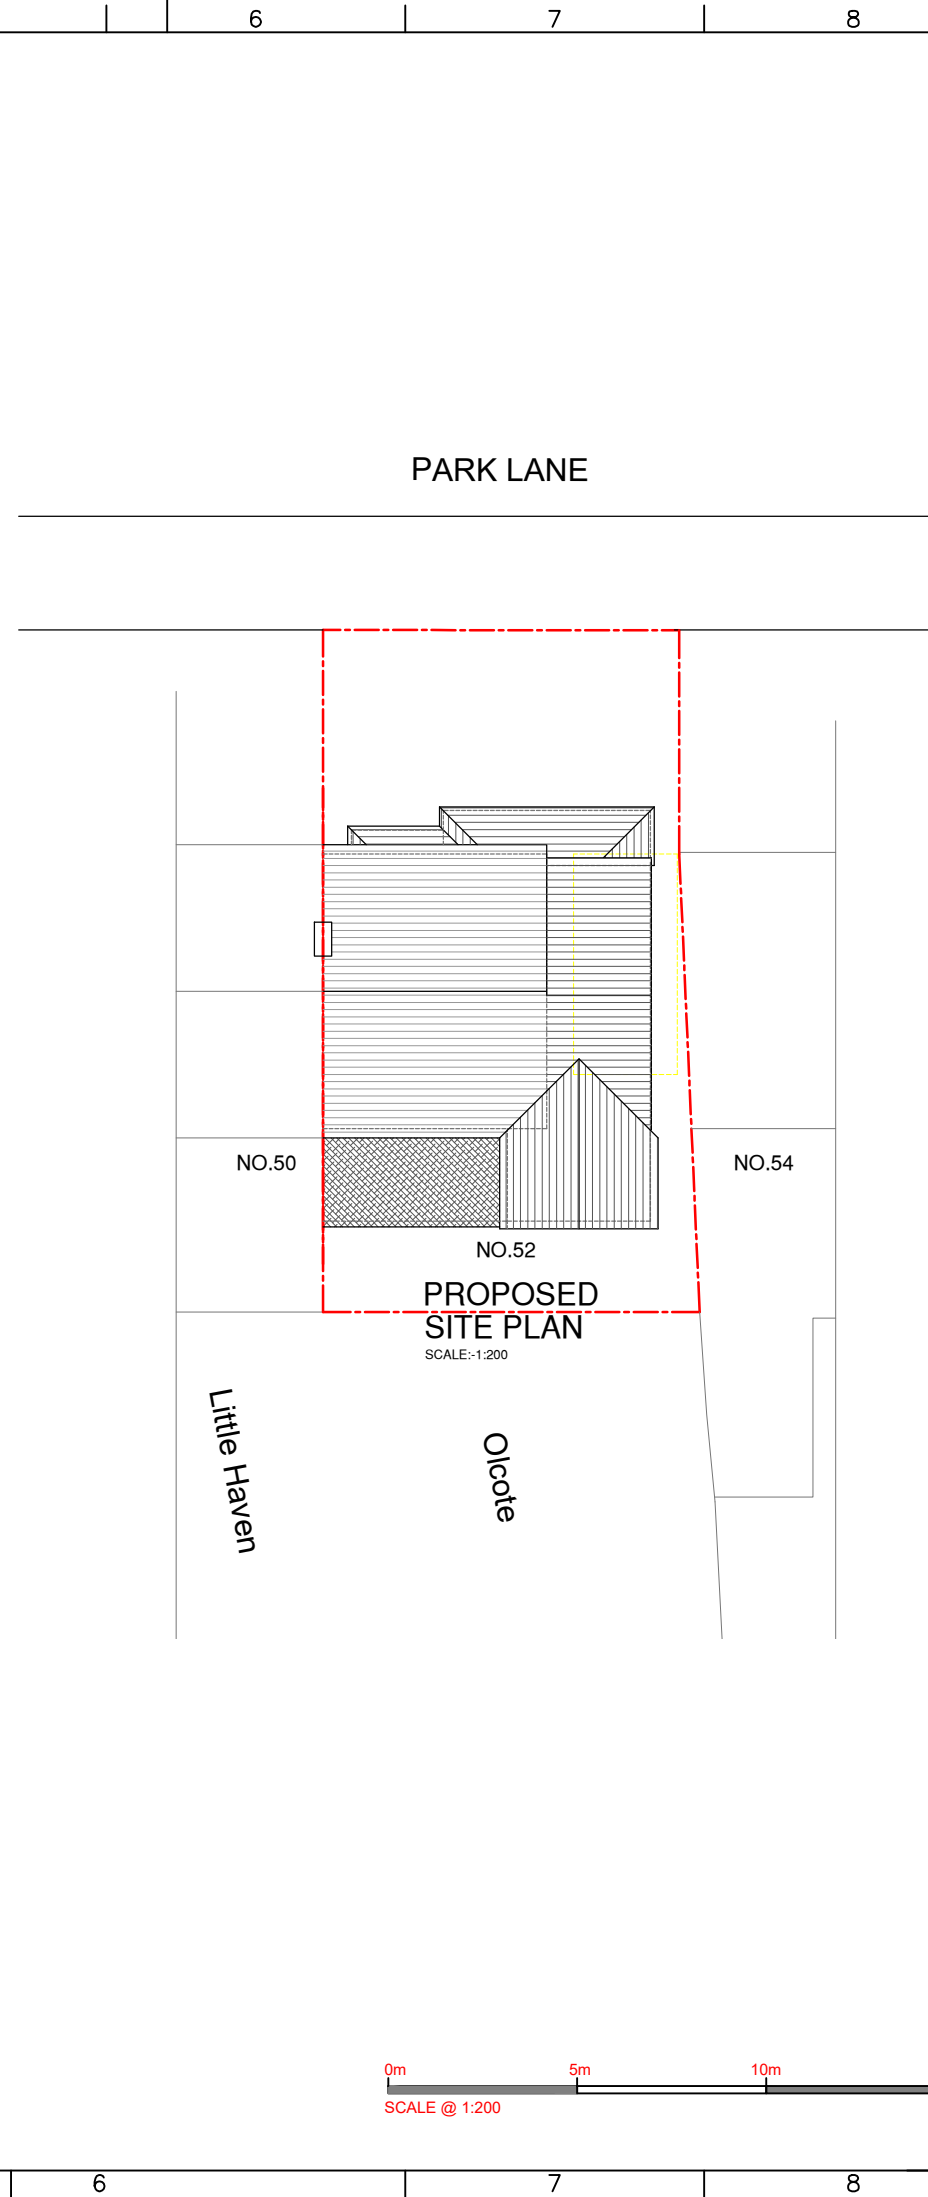
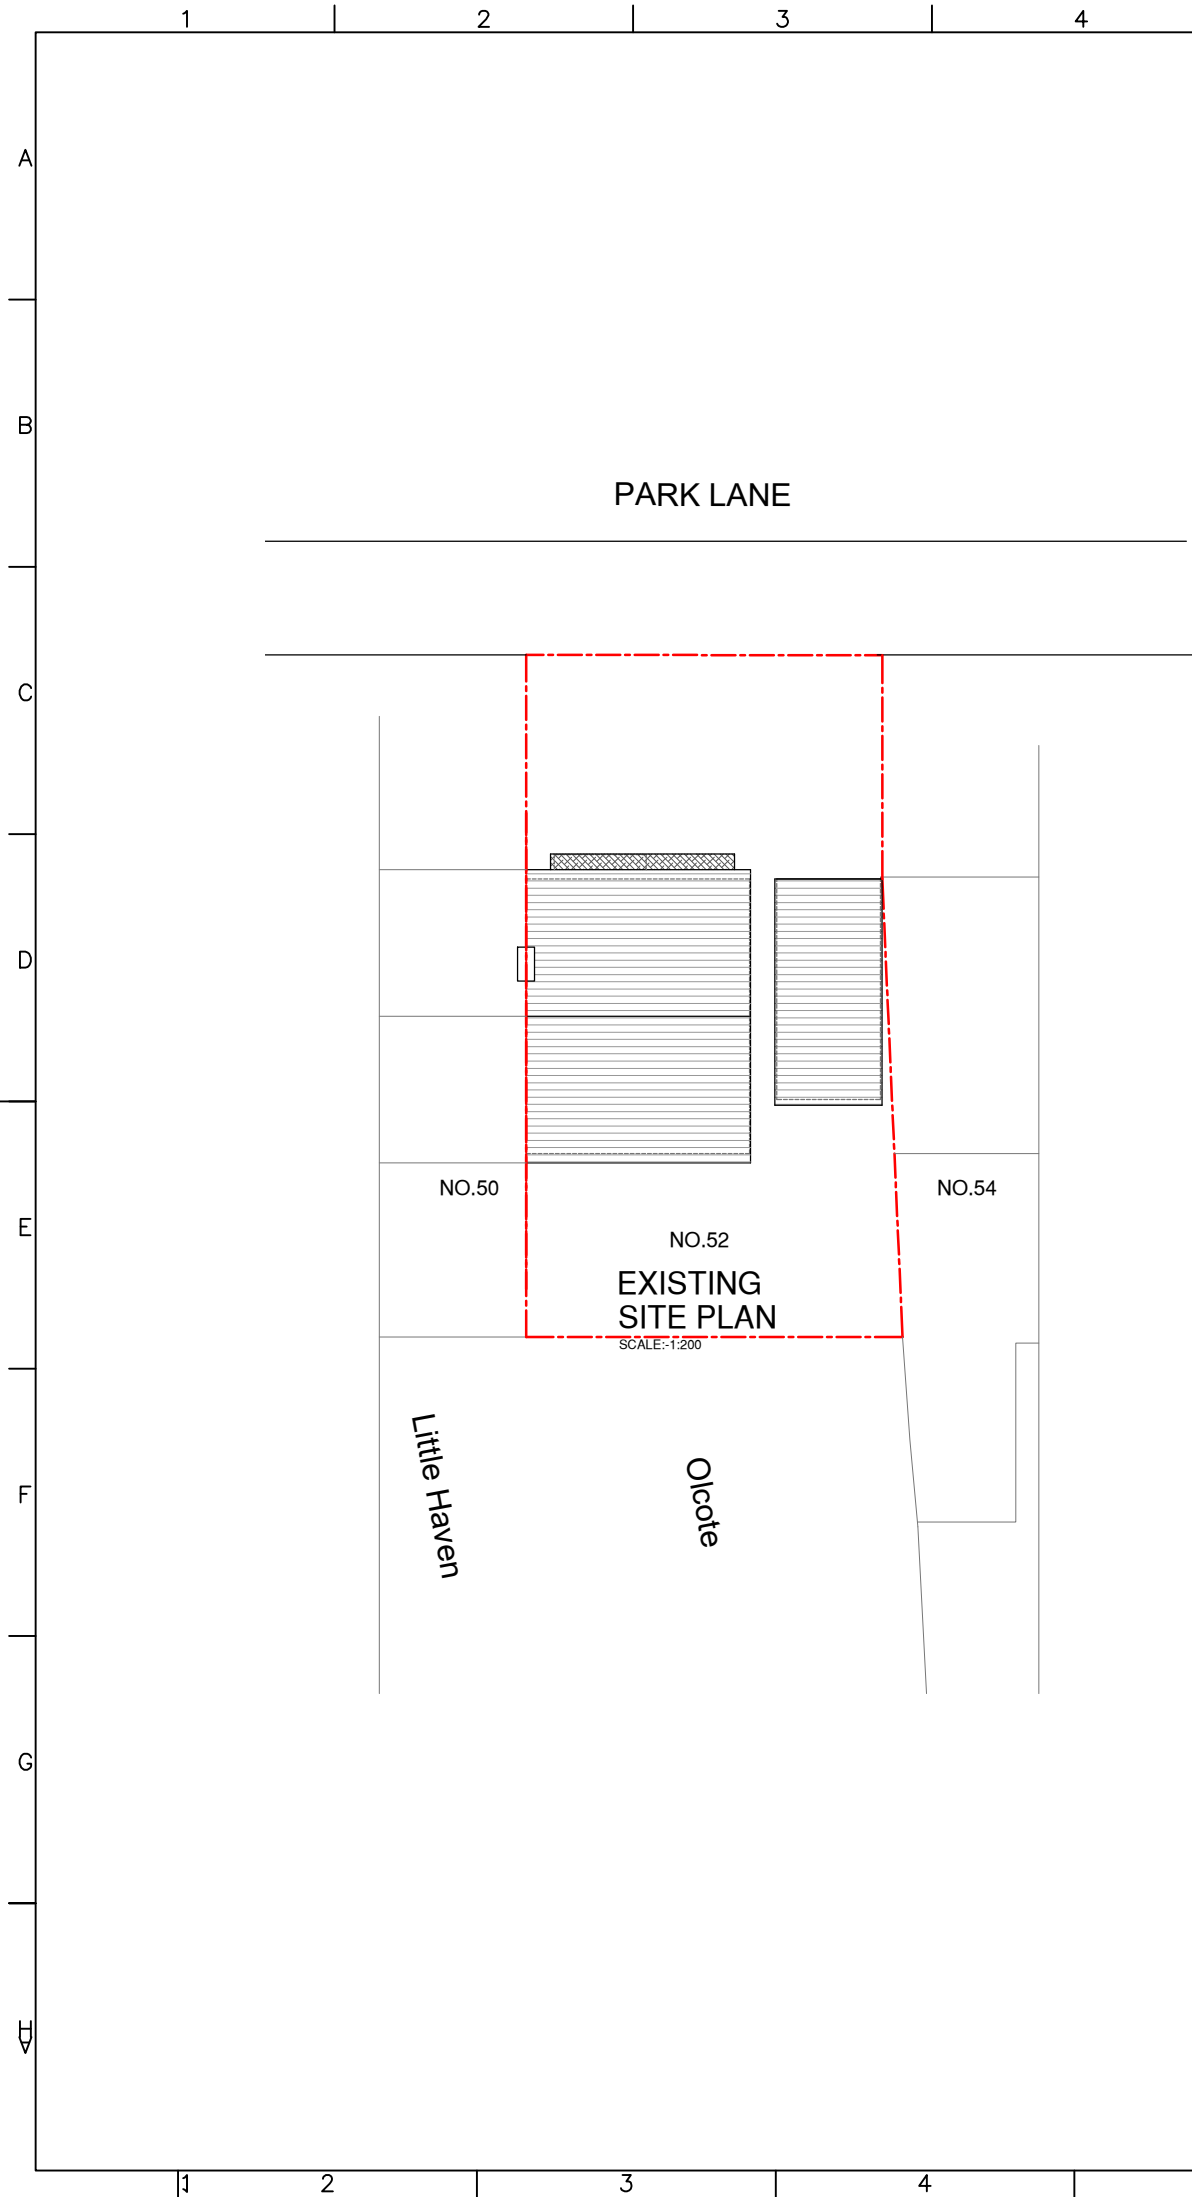


NOTES :					
	Date	Revisions			
SJR DESIGN LTD. (ARCHITECTURAL CONSULTANTS & CONSTRUCTORS)					
Client: MR. & MRS.VISHAL SINGH					
Job Title					
52 PARK LANE HAYES UB4 8AB					
Drawing Title EXISTING AND PROPOSED SITE PLANS					
Scale: 1 : 200 (A3)					
Date: JULY 2025					
Checked by:			Drawn by: RS		
Drg No. TP/718/02					Rev.