




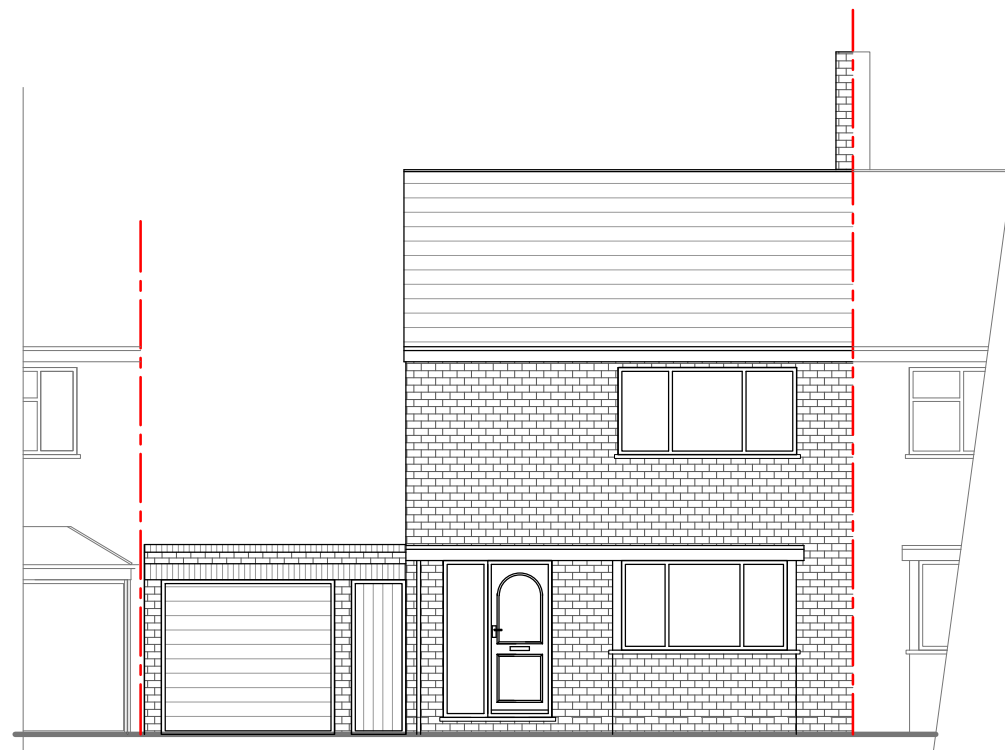


EXISTING FRONT ELEVATION

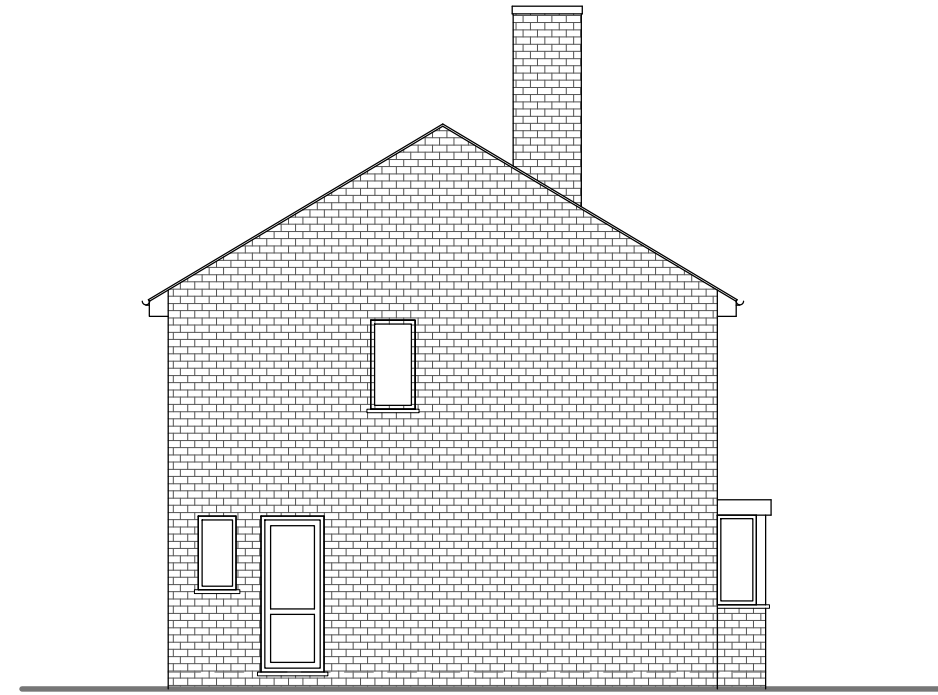

EXISTING SIDE ELEVATION

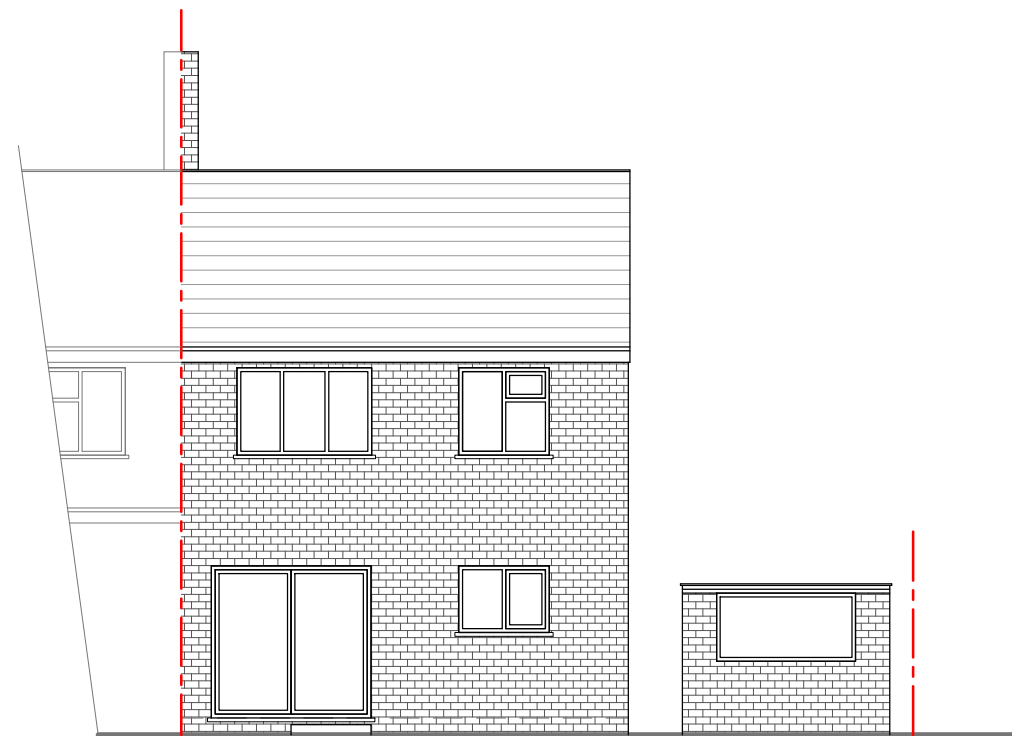

EXISTING REAR ELEVATION

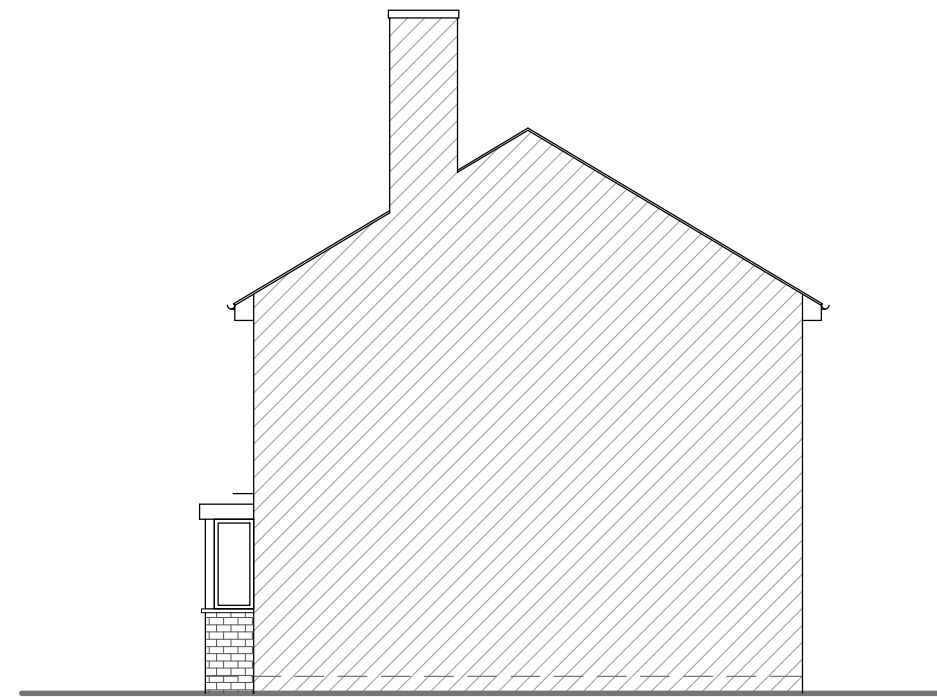

EXISTING SIDE ELEVATION

NOTES :

[illegible]

SJR DESIGN LTD.
(ARCHITECTURAL DESIGN & CONSULTANT)

Client: MR. & MRS.VISHAL SINGH

Job Title

52 PARK LANE
HAYES
UB4 8AB

Drawing Title
EXISTING ELEVATIONS

Scale: 1 : 100 (A3)

Date: JULY 2025

Checked by:	Drawn by: RS	H
-------------	--------------	---

Drg No.
TP/718/04

Rev.

