



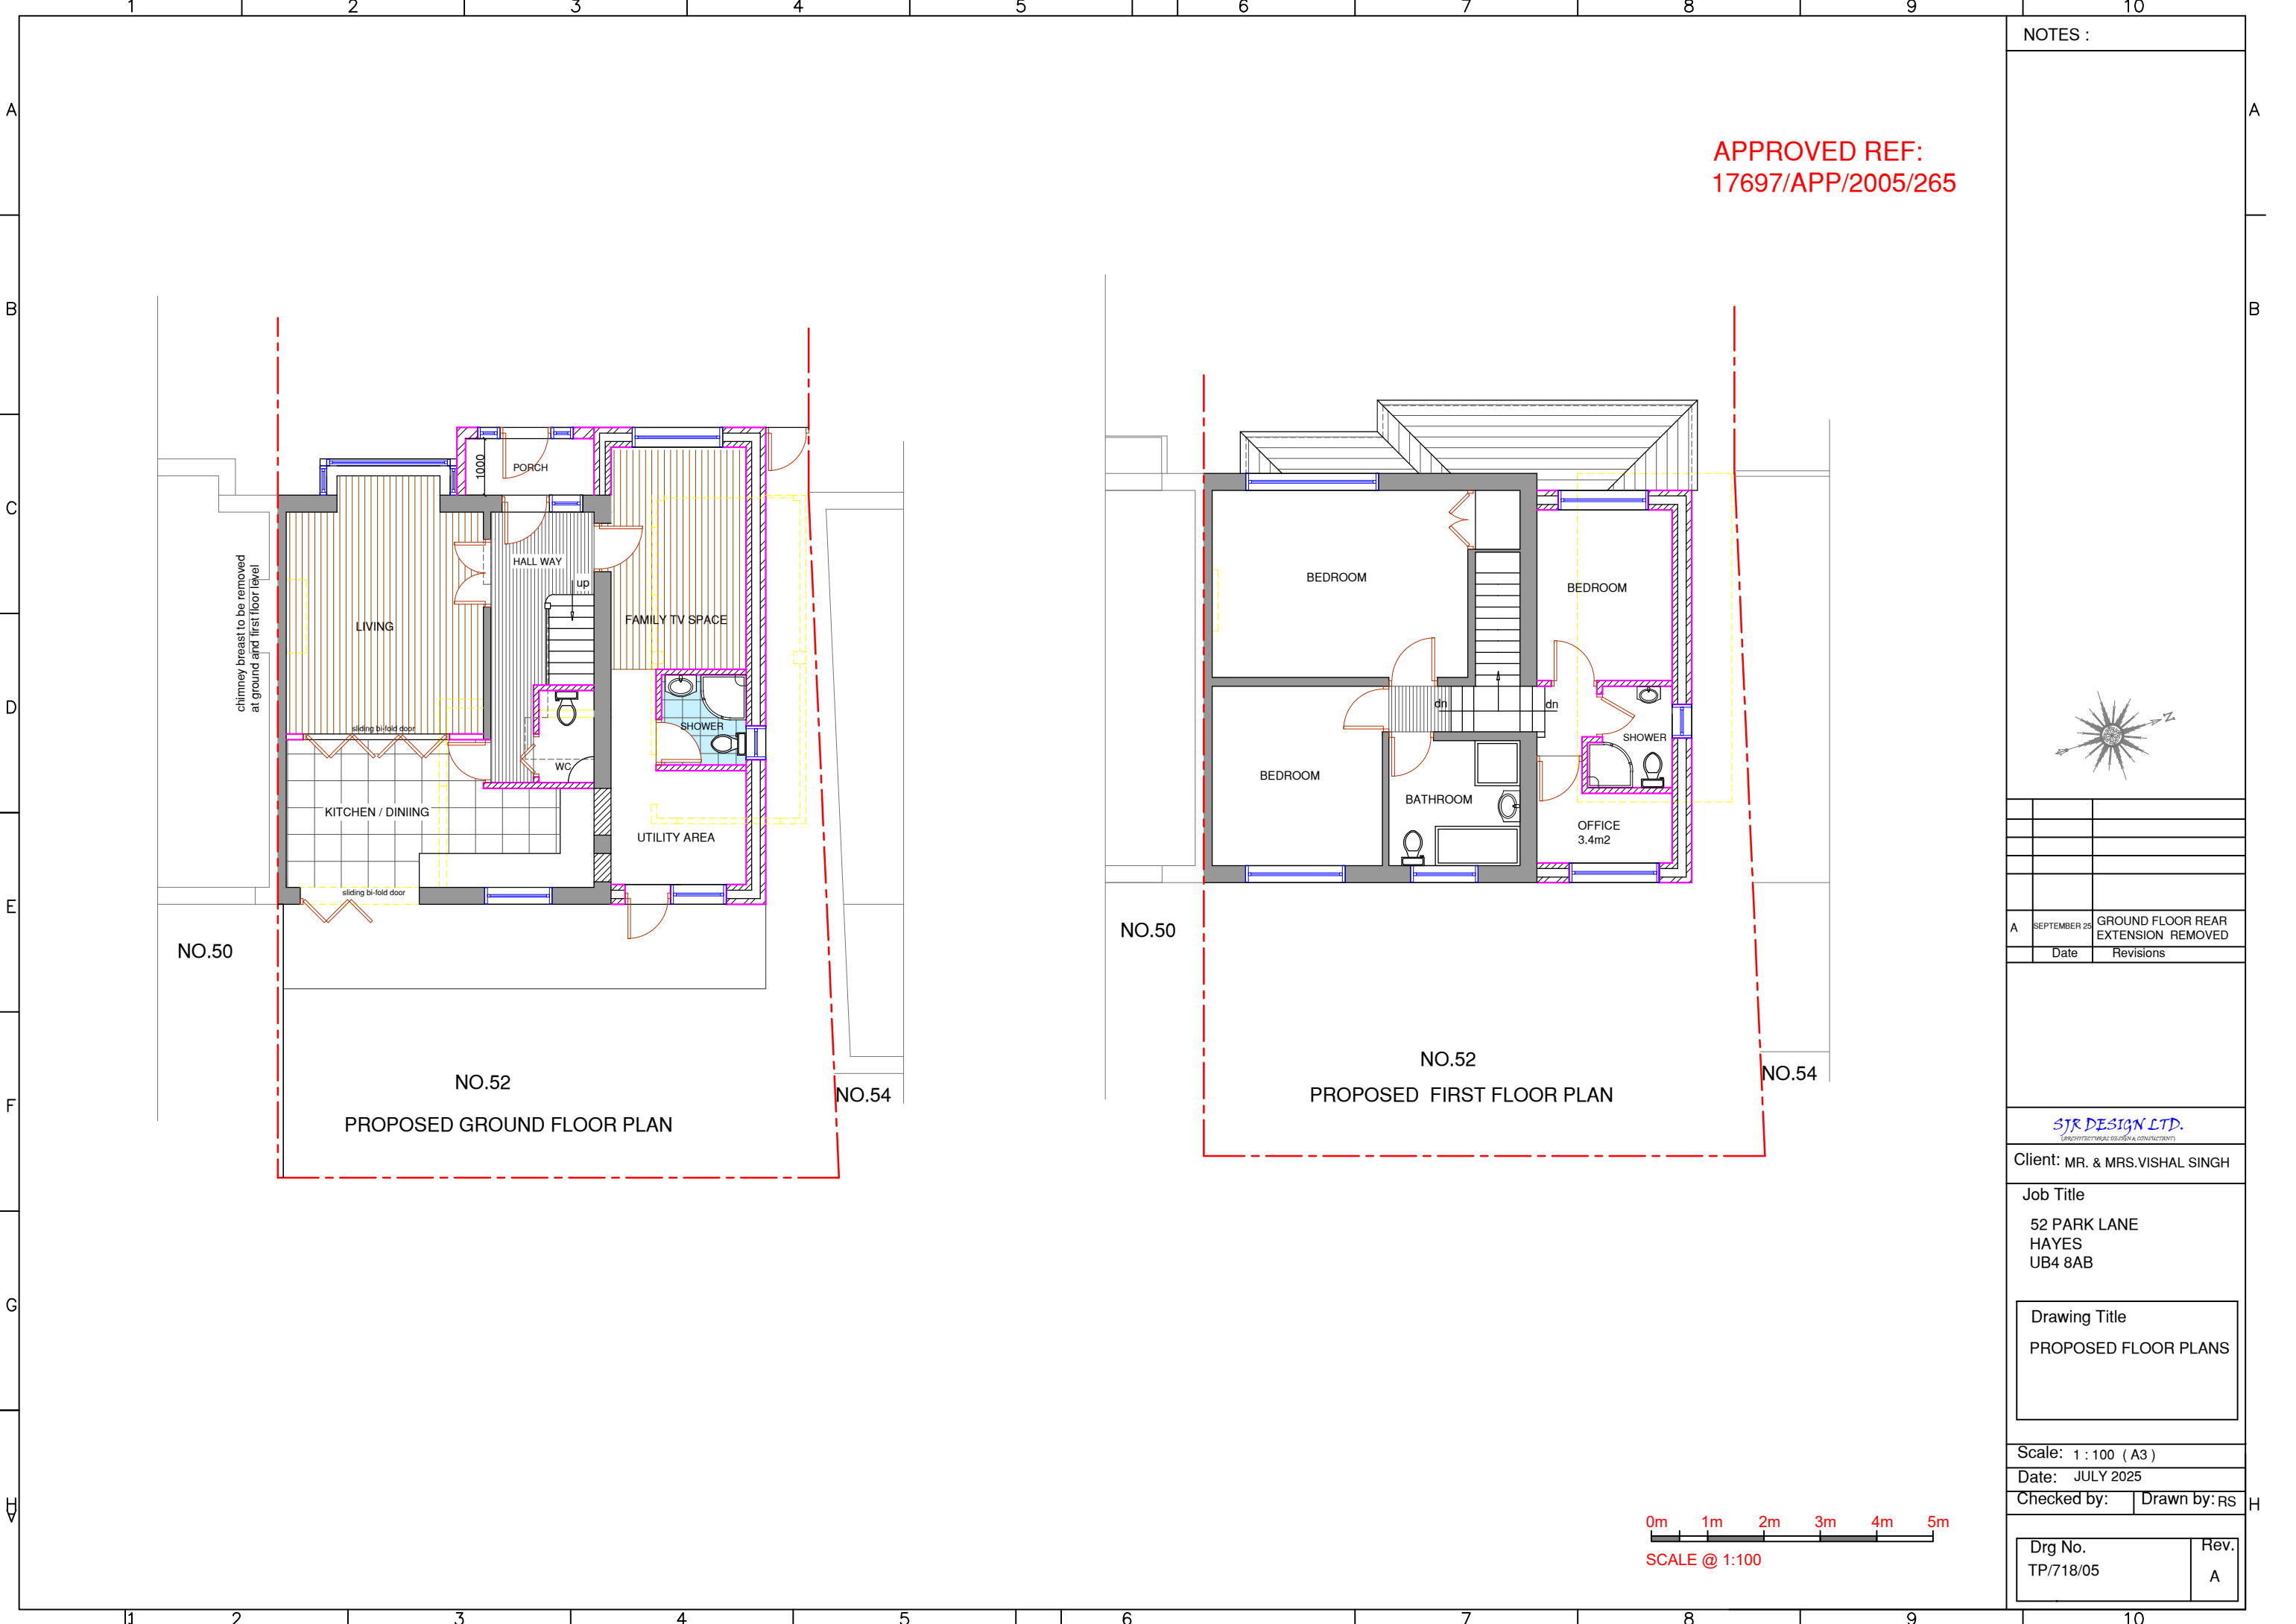

APPROVED REF:
17697/APP/2005/265

NOTES :

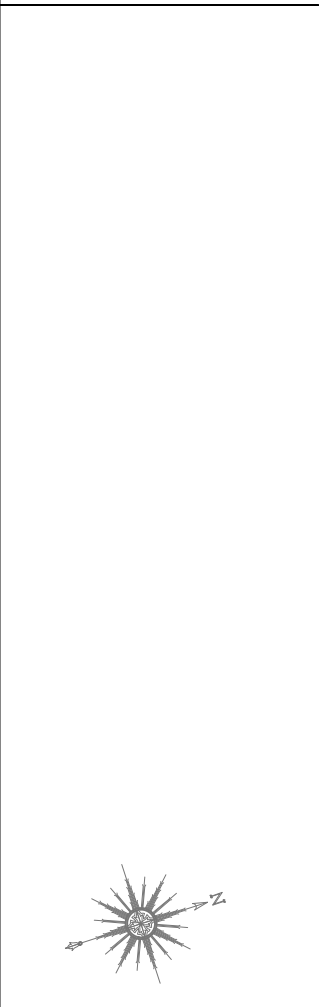

A	SEPTEMBER 25	GROUND FLOOR REAR EXTENSION REMOVED
	Date	Revisions

SJR DESIGN LTD.
(ARCHITECTURAL DESIGN & CONSTRUCTION)

Client: MR. & MRS.VISHAL SINGH

Job Title
52 PARK LANE
HAYES
UB4 8AB

Drawing Title
PROPOSED FLOOR PLANS

Scale: 1 : 100 (A3)
Date: JULY 2025

Checked by: Drawn by: RS

Drg No. TP/718/05	Rev. A
----------------------	-----------

