




A NORTH EAST ELEVATION  
(EX 400)

SCALE 1:100



B SOUTH EAST ELEVATION  
(EX 400)

SCALE 1:100

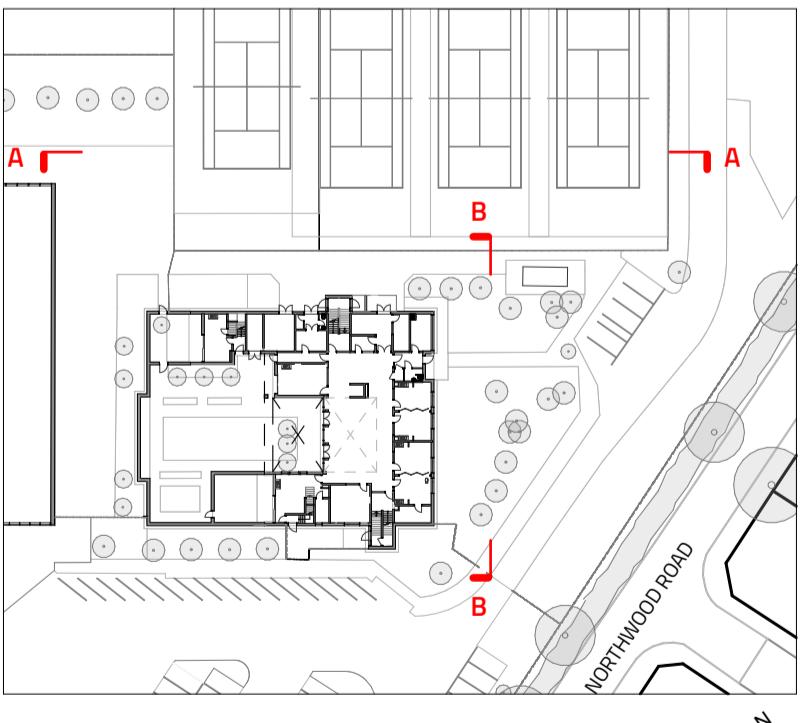

- 1. - White render
- 2. - Blue engineering brick
- 3. - Feature timber panel
- 4. - Ventilation louvers
- 5. - Composite alu/timber windows
- 6. - Rooftop mounted equipment

PAPER SCALE

C	06/05/2022
	FOR PLANNING
E	29/05/2022
	FOR COSTING
A	13/06/2022
	FOR INFORMATION
	10/07/2022
	FOR INFORMATION
Rev	Issue

STUDIO: 17 COMBERTON RD, CAMBRIDGE CB3 7BA  
2-7 TANNER ST, LONDON SE1 3LZ  
info@chadwickdryerclarke.co.uk T 0203 3624313

CLIENT: London Borough of Hillingdon  
ADDRESS: Northwood Way, Harefield UB9 6ET  
PROJECT: Harefield School Expansion

TITLE: NORTH EAST & SOUTH EAST ELEVATIONS  
DATE: 06/05/2022 SCALE @ A1: 1:100 PROJECT: 4266 CDC XX XX DR A DRAWING NO: (EX) 400 REV: C