


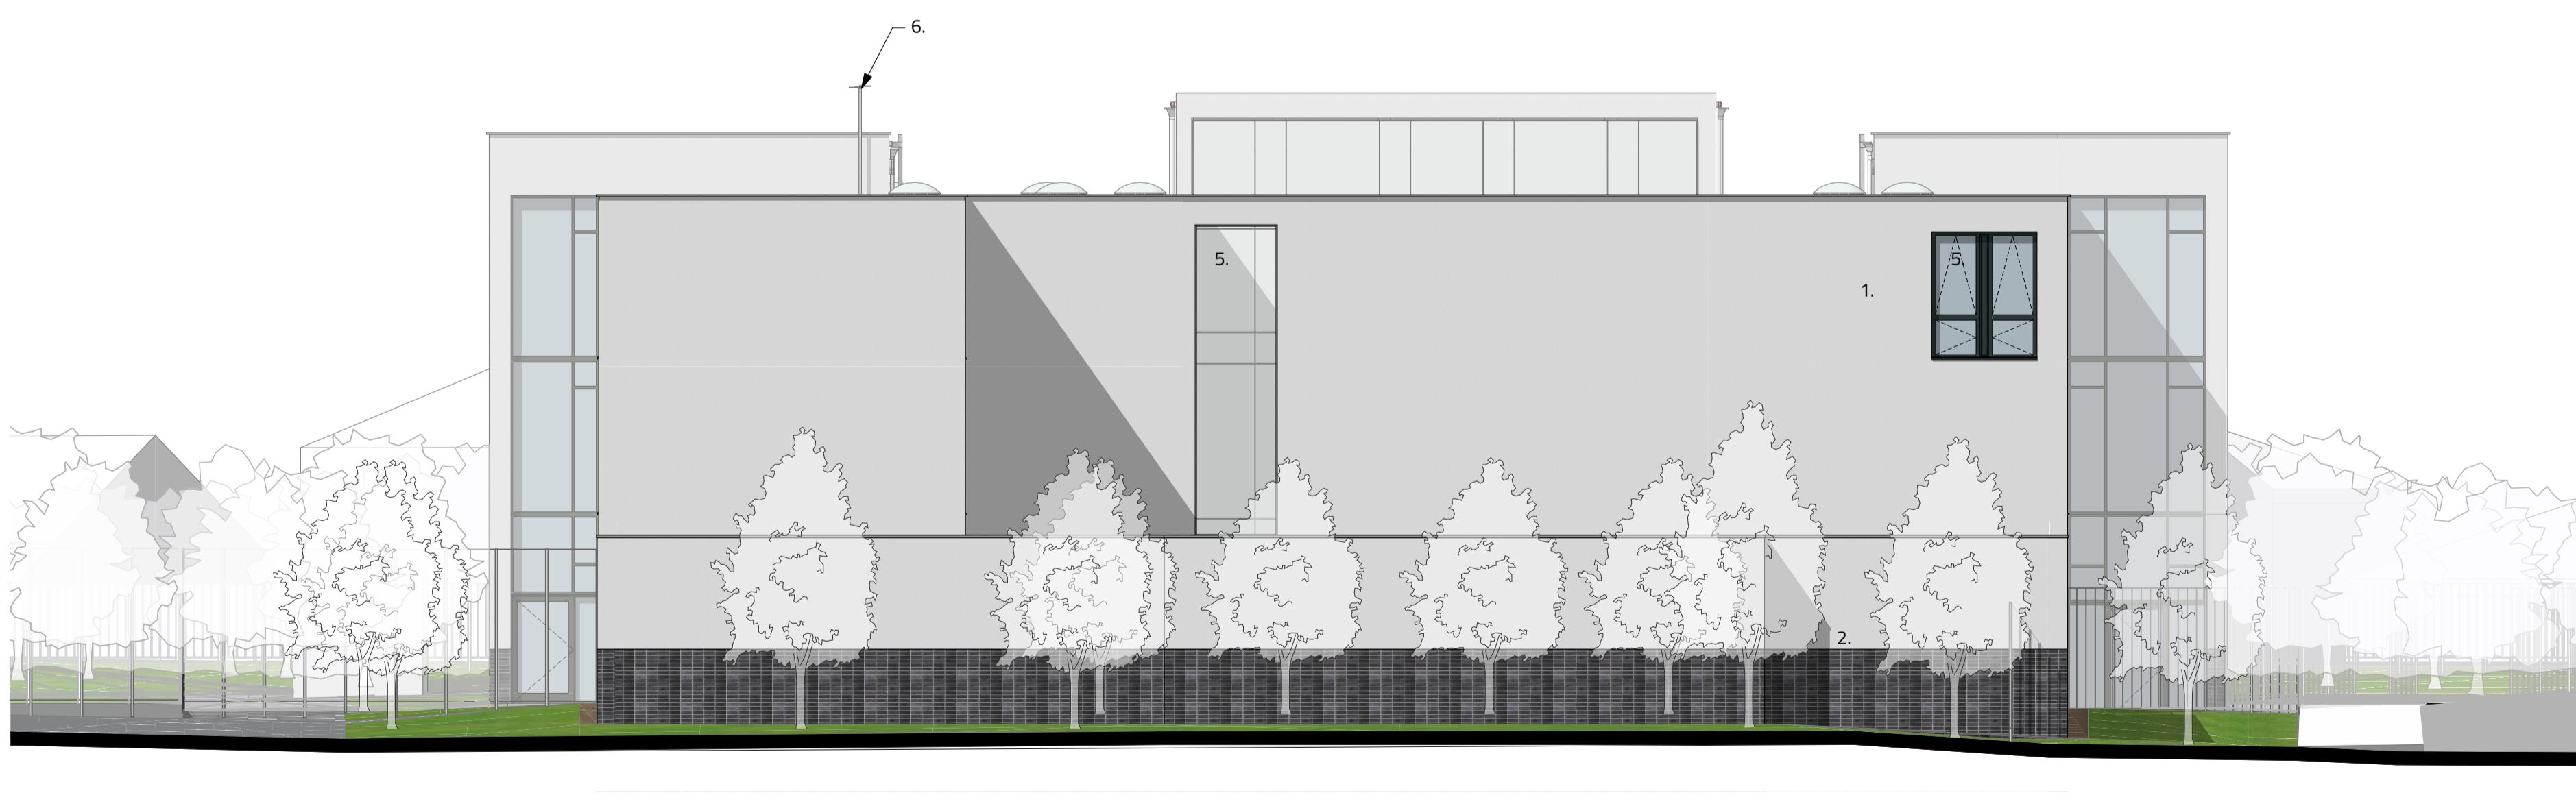


A SOUTH WEST ELEVATION
(EX) 4/10

SCALE 1:100



B NORTH WEST ELEVATION
(EX) 4/10

SCALE 1:100

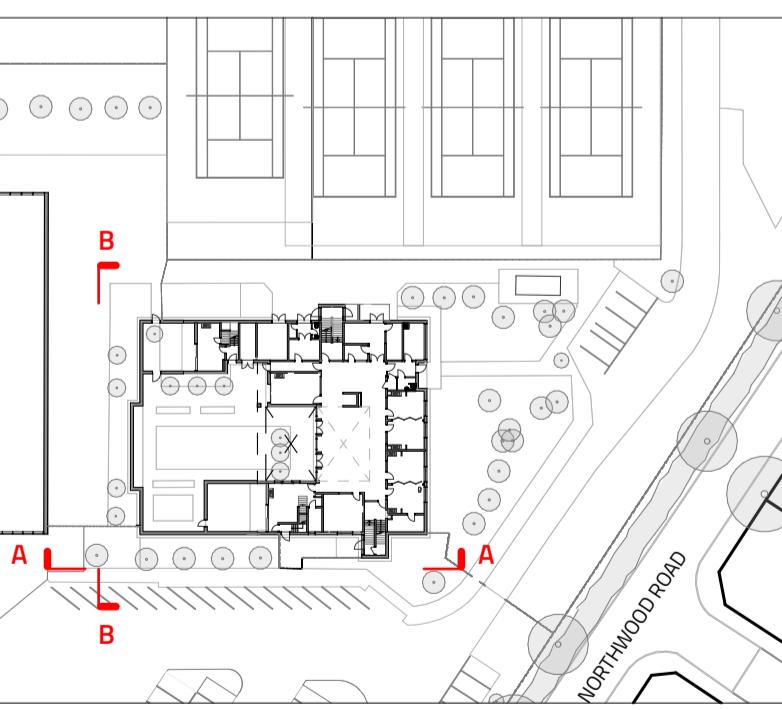

- 1. White render
- 2. Blue engineering brick
- 3. Feature timber panel
- 4. Ventilation louvers
- 5. Composite alu/timber windows
- 6. Rooftop mounted equipment

GENERAL NOTES	
This document and its design content are copyright ©. It shall be read in conjunction with all other relevant documents and drawings. Any other specifications, schedules and related consultancies should be checked on site. Immediately report any discrepancy to the architect. Please return this document to the Originator if in doubt. RSK	

NOTES
This drawing is based on KLH
As-Built Issue on 06.07.11

C	06/05/2022
	FOR PLANNING
E	29/05/2022
	FOR COSTING
A	13/06/2022
	FOR INFORMATION
	10/07/2022
	FOR INFORMATION
Rev	0000
	Issue

STUDIO: 17 COMBERTON RD, CAMBRIDGE CB3 7BA 2-7 TANNER ST, LONDON SE1 3LZ info@chadwickdryerclarke.co.uk T 0203 362413	CLIENT: London Borough of Hillingdon ADDRESS: Northwood Way, Harefield UB9 6ET PROJECT: Harefield School Expansion	TITLE: SOUTH WEST & NORTH WEST ELEVATIONS DATE: 06/05/2022 SCALE @ A1: 1:100 PROJECT: 4266 CDC XX XX DR A DRAWING NO: (EX) 4/10 REV: C
---	--	---