


NOTE: New sprinkler system to be instilled throughout new & existing parts of the school - refer to MEP information

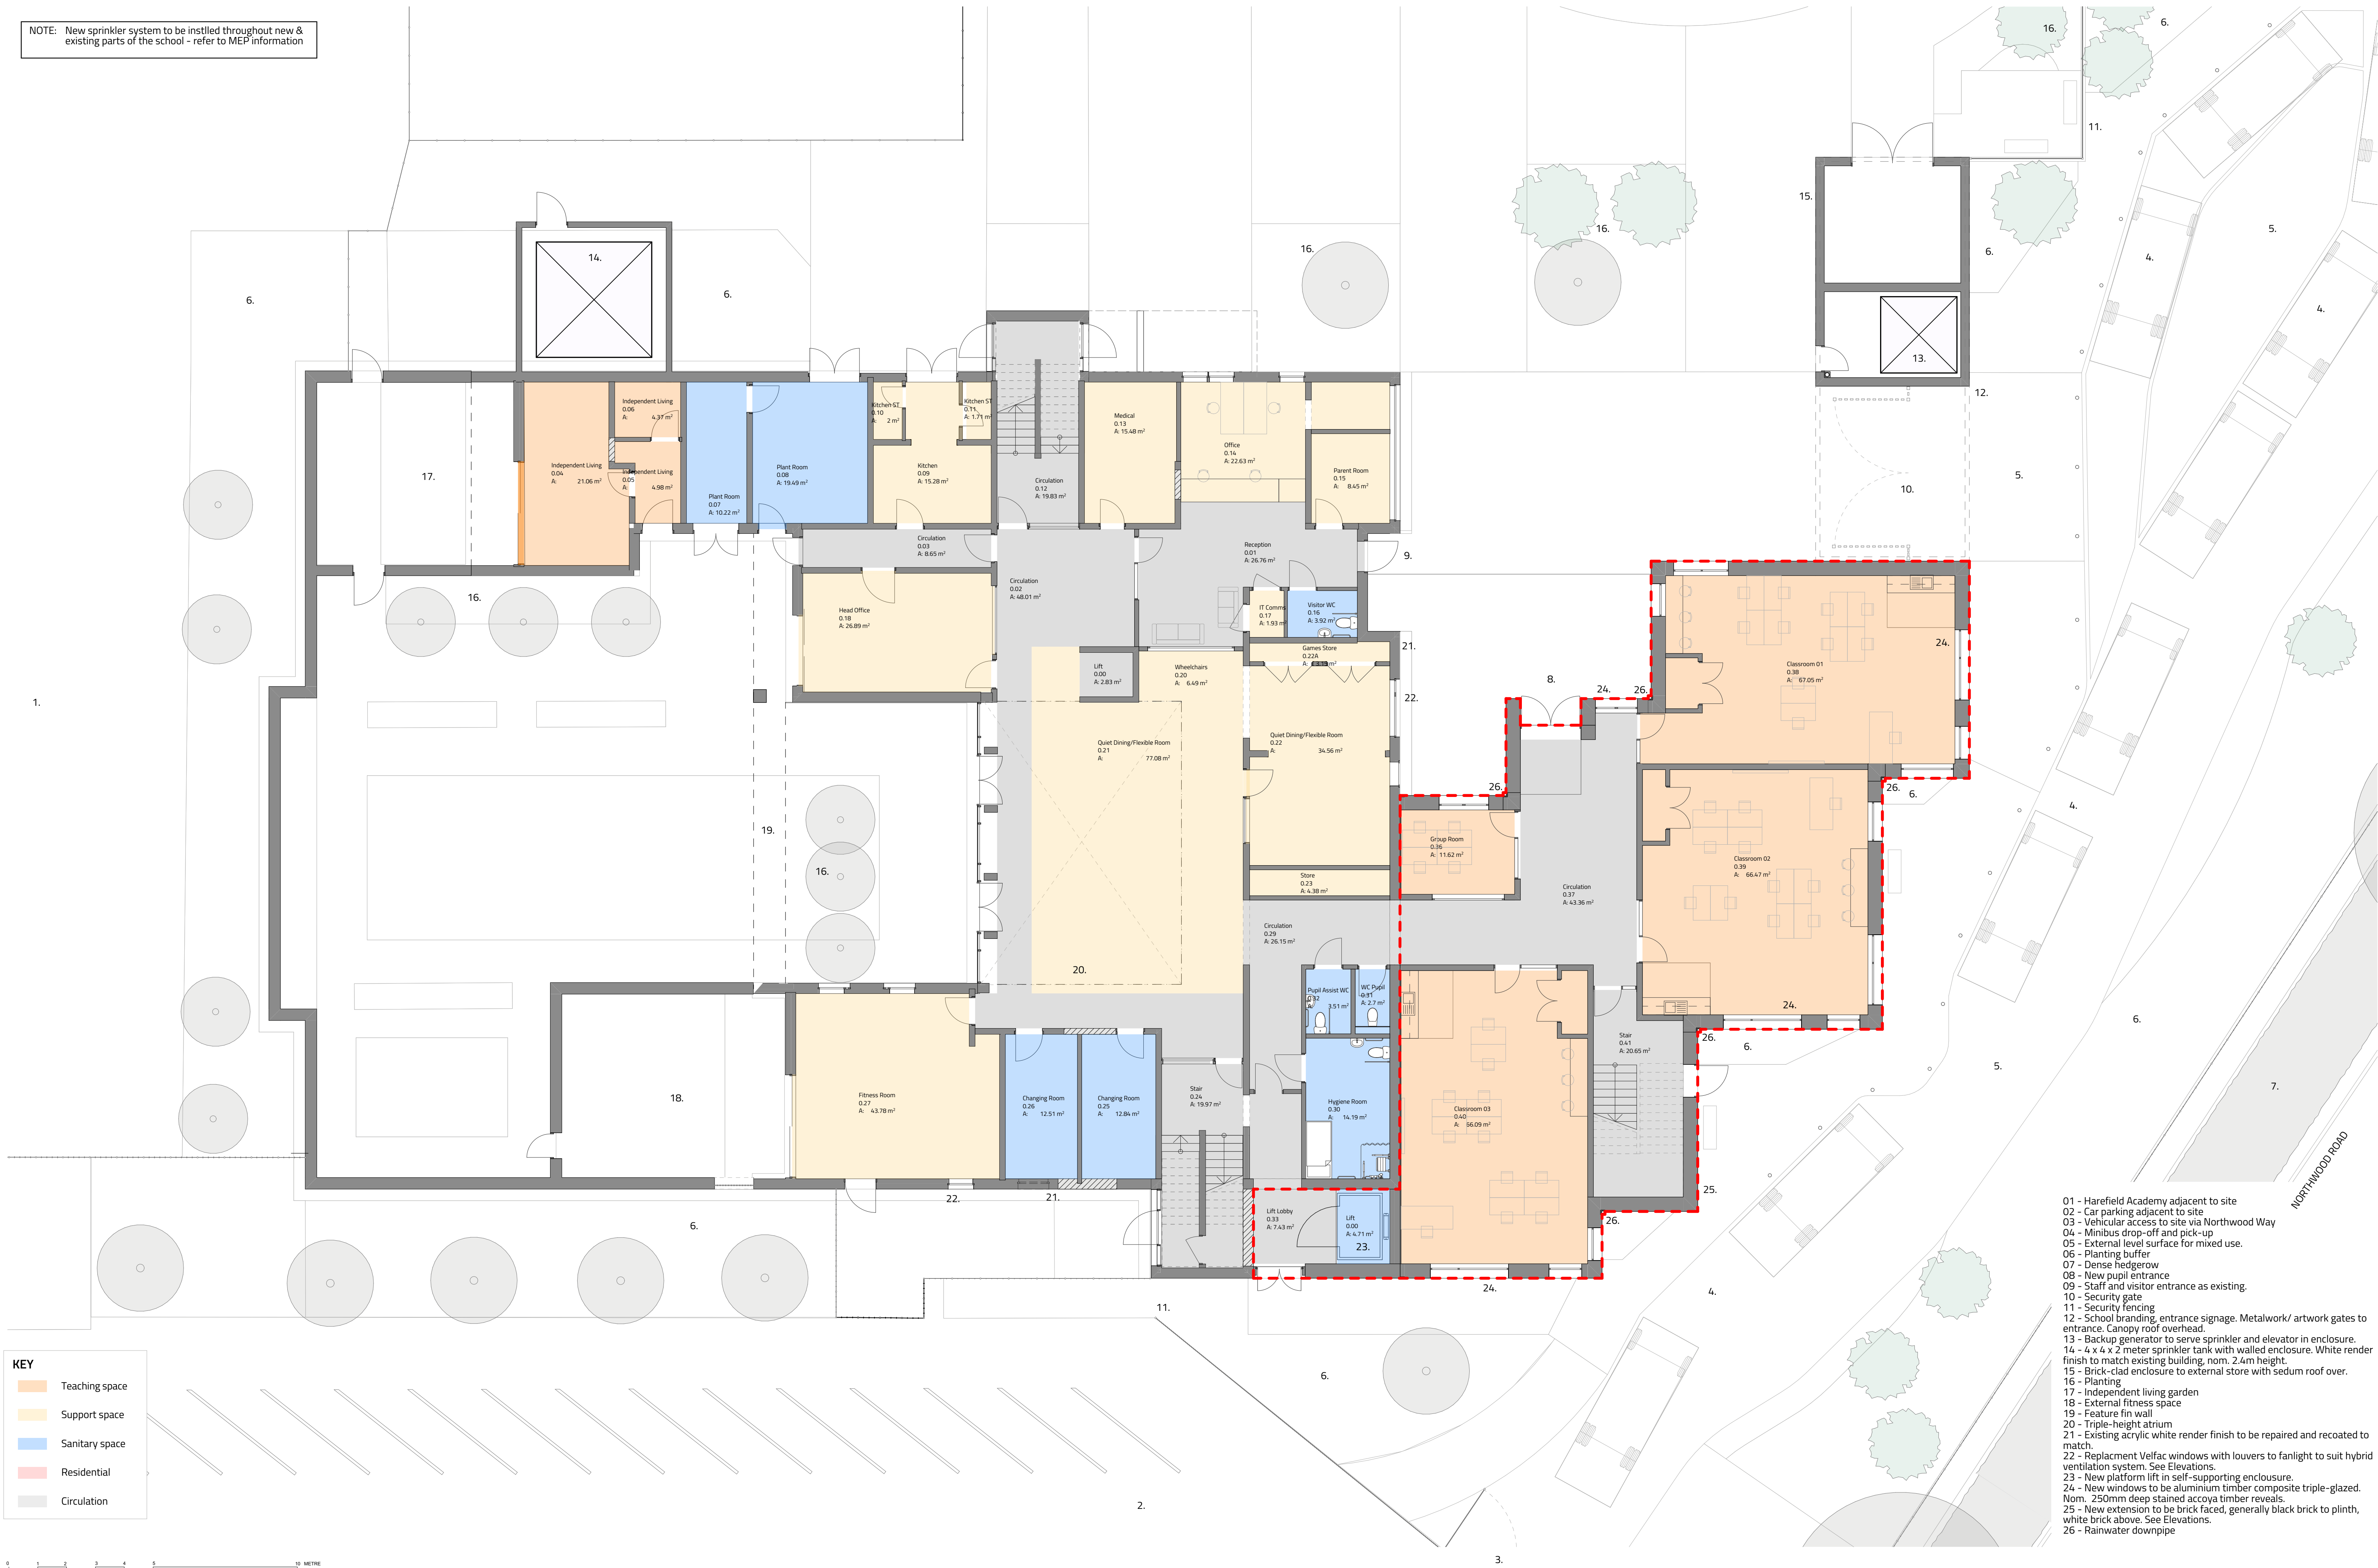

KEY	
	Teaching space
	Support space
	Sanitary space
	Residential
	Circulation

- 01 - Harefield Academy adjacent to site
- 02 - Car parking adjacent to site
- 03 - Vehicular access to site via Northwood Way
- 04 - Minibus drop-off and pick-up
- 05 - External level surface for mixed use.
- 06 - Planting buffer
- 07 - Dense hedgerow
- 08 - New pupil entrance
- 09 - Staff and visitor entrance as existing.
- 10 - Security gate
- 11 - Security fencing
- 12 - School branding, entrance signage. Metalwork/ artwork gates to entrance. Canopy roof overhead.
- 13 - Backup generator to serve sprinkler and elevator in enclosure.
- 14 - 4 x 4 x 2 meter sprinkler tank with walled enclosure. White render finish to match existing building, nom. 2.4m height.
- 15 - Brick-clad enclosure to external store with sedum roof over.
- 16 - Planting
- 17 - Independent living garden
- 18 - External fitness space
- 19 - Feature fin wall
- 20 - Triple-height atrium
- 21 - Existing acrylic white render finish to be repaired and recoated to match.
- 22 - Replacement Velfac windows with louvers to fanlight to suit hybrid ventilation system. See Elevations.
- 23 - New platform lift in self-supporting enclosure.
- 24 - New windows to be aluminium timber composite triple-glazed. Nom. 250mm deep stained accoya timber reveals.
- 25 - New extension to be brick faced, generally black brick to plinth, white brick above. See Elevations.
- 26 - Rainwater downpipe

GENERAL NOTES

This document and its design content is copyright ©. It shall be read in conjunction with all other associated project information including drawings, specifications, schedules and related documents. Do not scale from documents. All dimensions in this document are in millimetres. Report any discrepancies, errors or omissions on this document to the Originator at its earliest opportunity.

NOTES

This drawing is based on KLH As-Built issue on 08.07.11

Proposed building extension

NOTE: Refer to landscape architect drawings for external works details.

REV	DATE	DESCRIPTION
E	06/05/2022	FOR PLANNING
D	29/04/2022	FOR COSTING
C	15/04/2022	FOR INFORMATION
B	06/04/2022	FOR INFORMATION
A	23/03/2022	FOR INFORMATION
-	23/02/2022	FOR INFORMATION
Rev	Draw	Issue

STUDIO: 17 COMBENTON RD, CAMBRIDGE CB3 7BA
6-7 TANNER ST, LONDON SE1 1LE
020303000000@chadwickdryerclarkestudio.co.uk 02033 262413

CLIENT: London Borough of Hillingdon
ADDRESS: Northwood Way, Harefield UB9 6ET
PROJECT: Harefield School Expansion

TITLE: PROPOSED GROUND FLOOR PLAN

DATE: 06/05/2022 SCALE (B1): 1:100 PROJECT: 4266 CDC XX 00 DR A (GA) 100 DRAWING NO: REV: E

chadwickdryerclarkestudio