




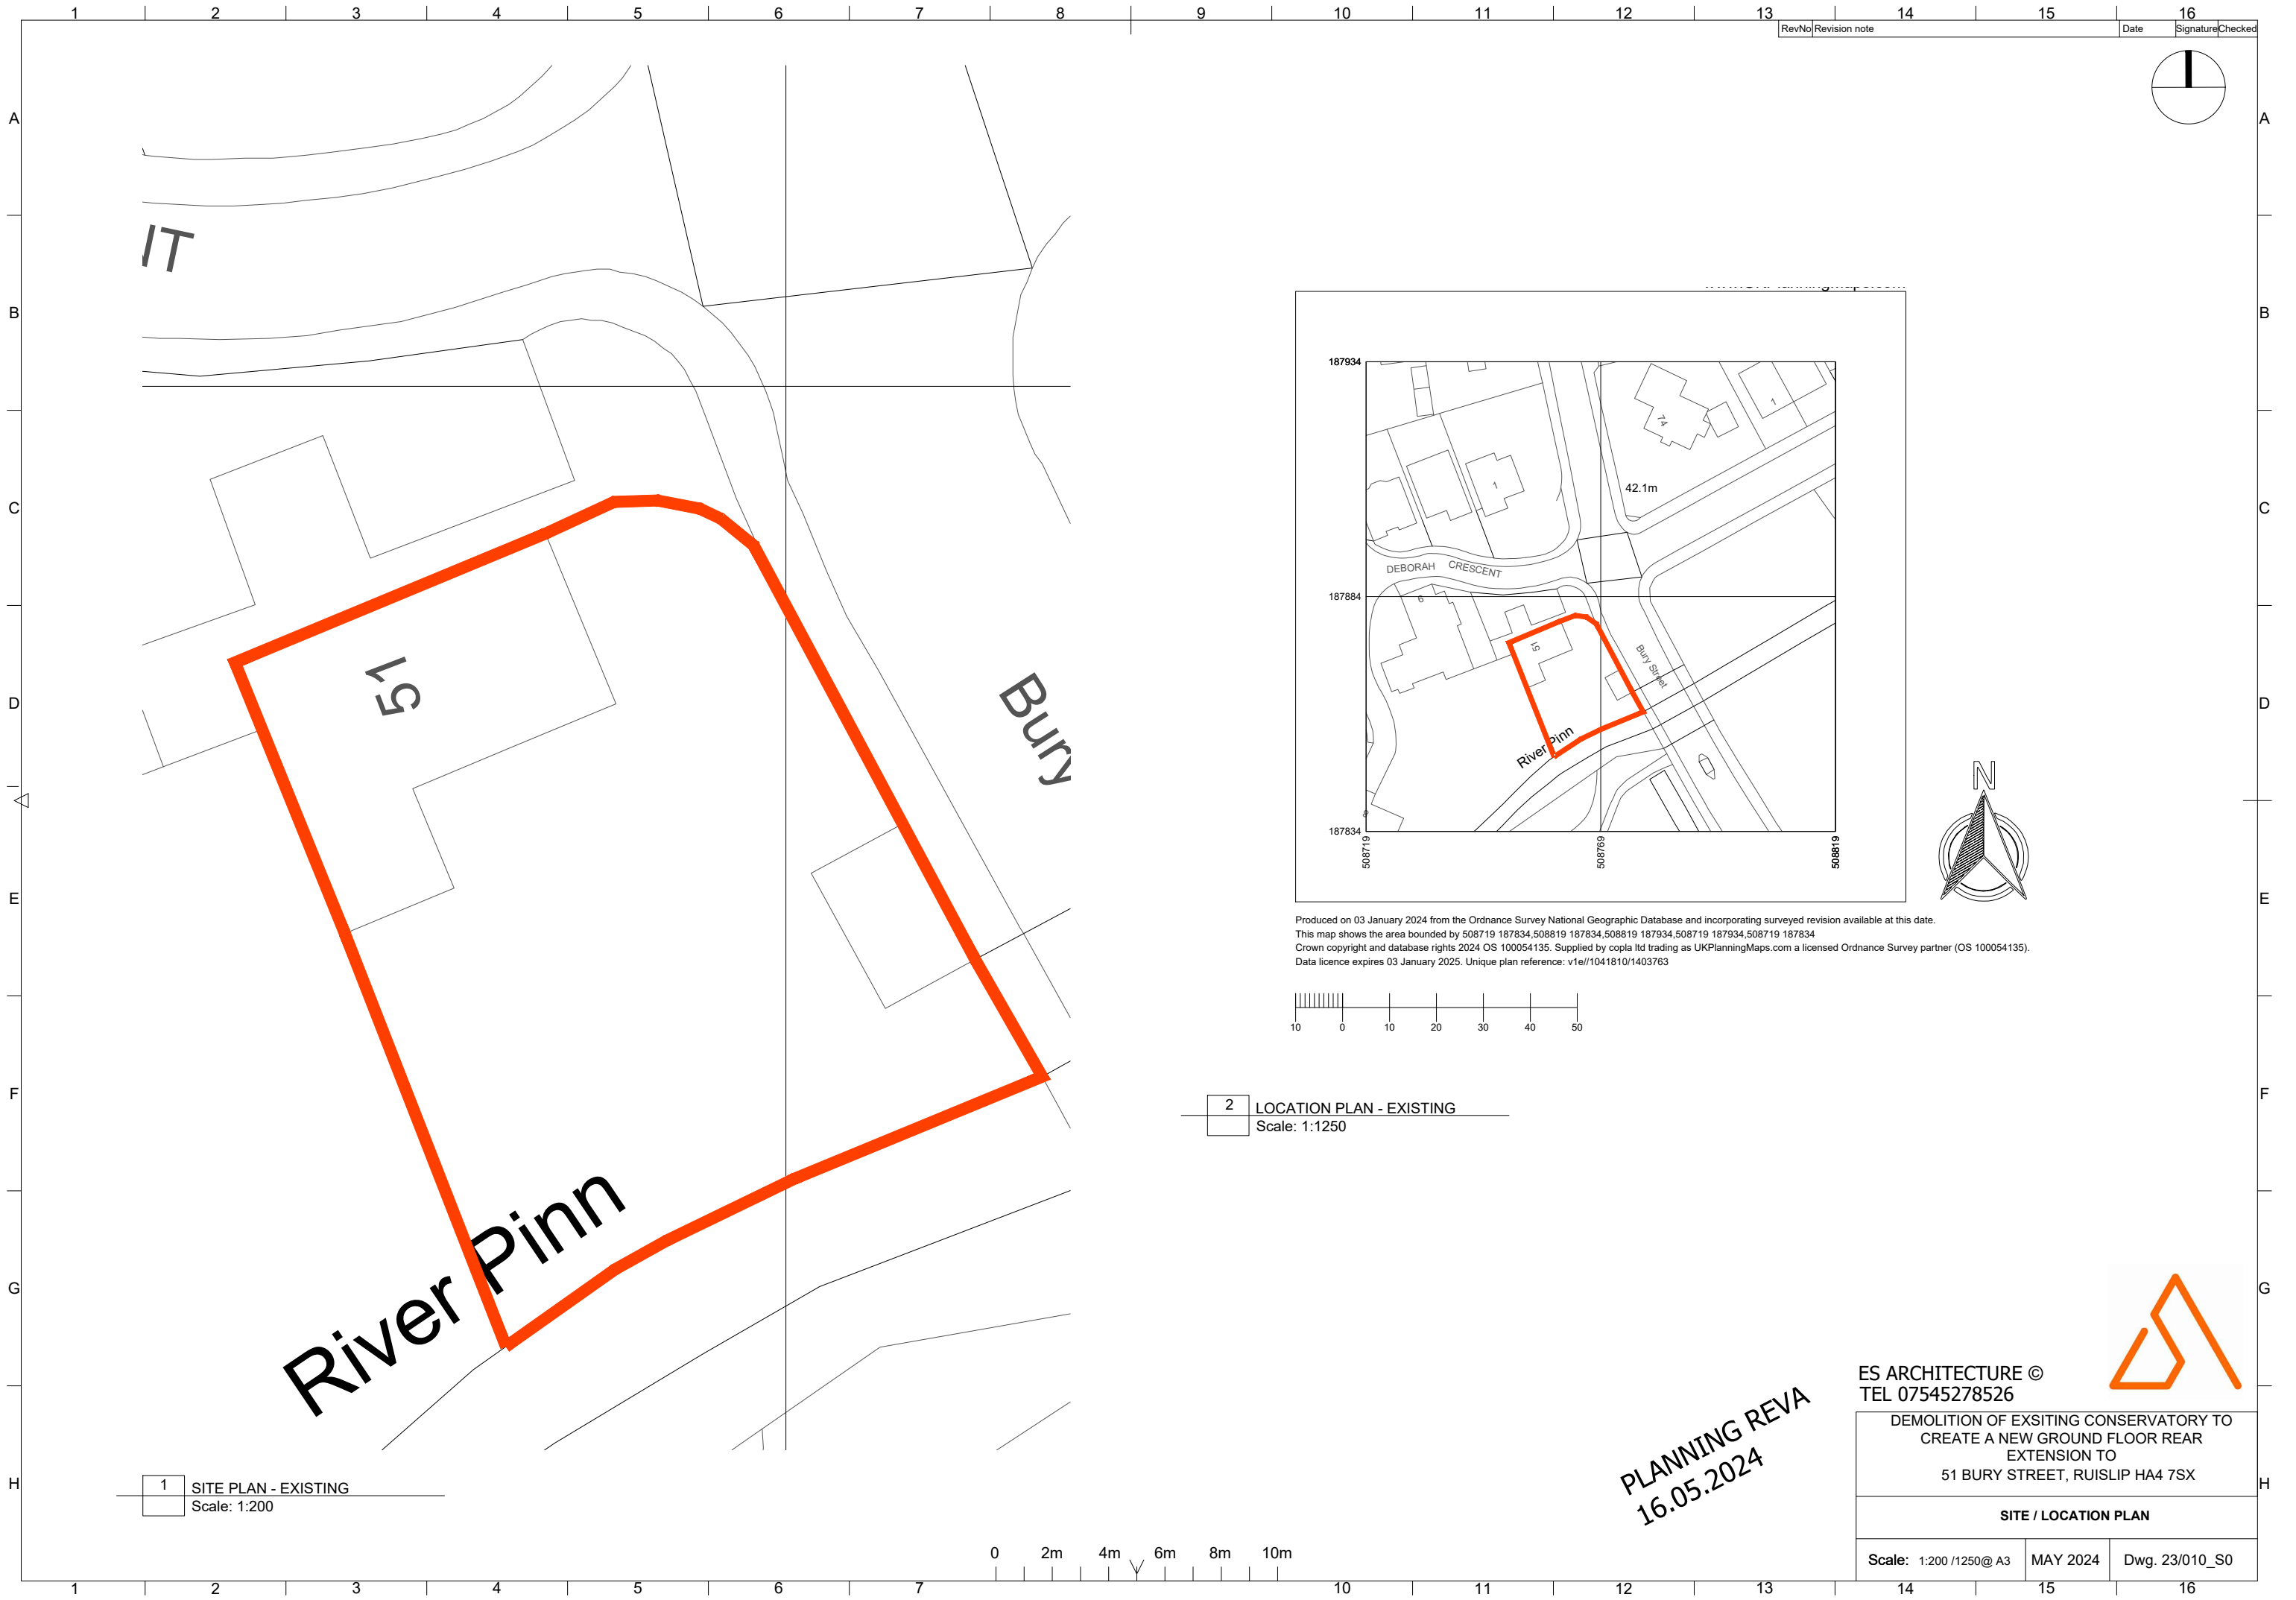


1 SITE PLAN - EXISTING
Scale: 1:200

2 LOCATION PLAN - EXISTING
Scale: 1:1250

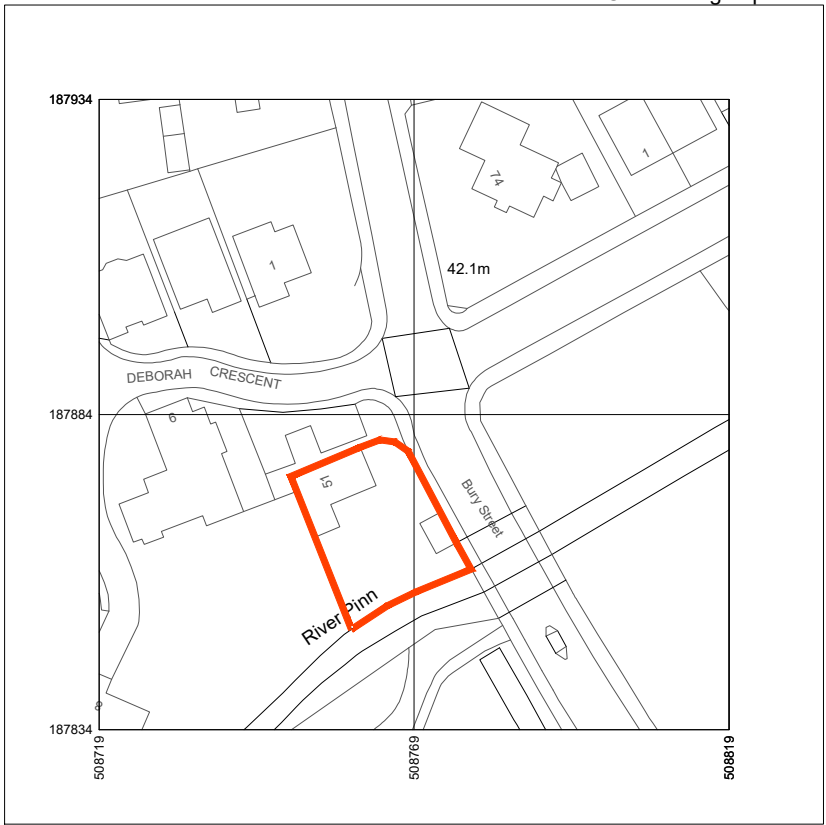

Produced on 03 January 2024 from the Ordnance Survey National Geographic Database and incorporating surveyed revision available at this date.
This map shows the area bounded by 508719 187834,508819 187834,508819 187934,508719 187934,508719 187834
Crown copyright and database rights 2024 OS 100054135. Supplied by copla ltd trading as UKPlanningMaps.com a licensed Ordnance Survey partner (OS 100054135).
Data licence expires 03 January 2025. Unique plan reference: v1e/1041810/1403763

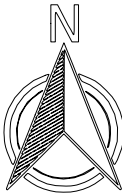 



PLANNING REVA
16.05.2024


ES ARCHITECTURE ©
TEL 07545278526

DEMOLITION OF EXSITING CONSERVATORY TO
CREATE A NEW GROUND FLOOR REAR
EXTENSION TO
51 BURY STREET, RUISLIP HA4 7SX


SITE / LOCATION PLAN		
Scale: 1:200 /1250@ A3	MAY 2024	Dwg. 23/010_S0

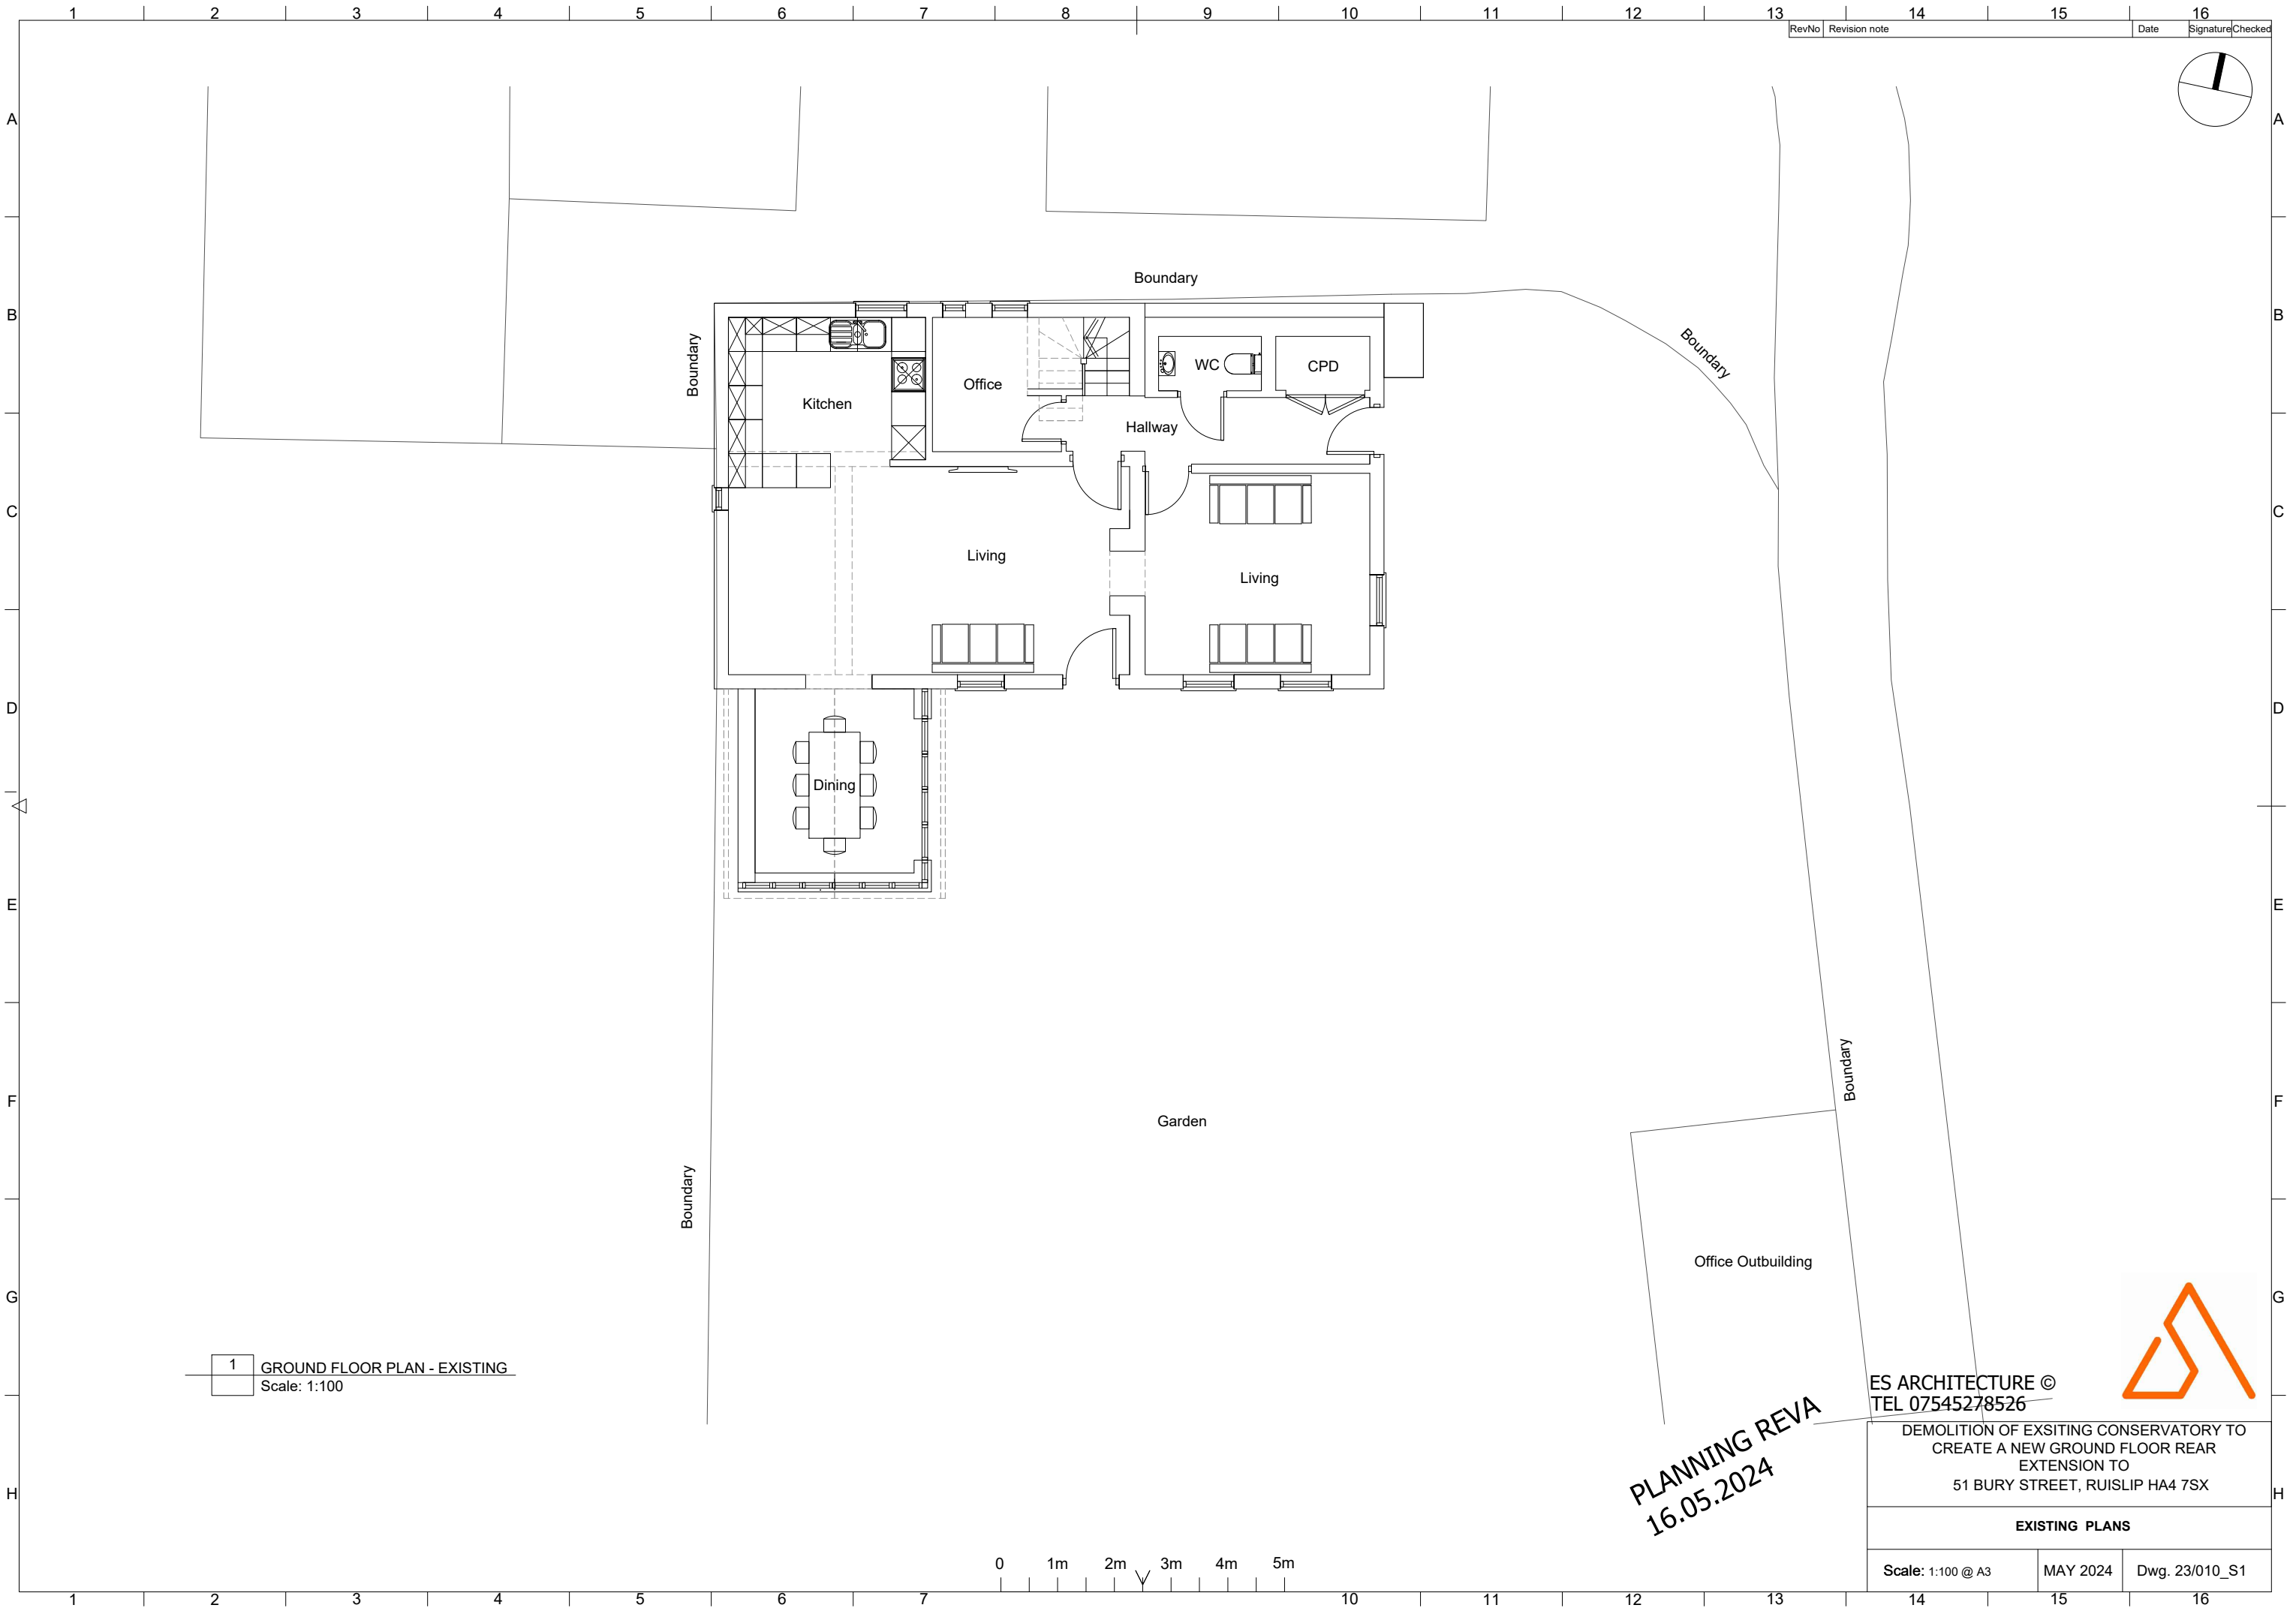

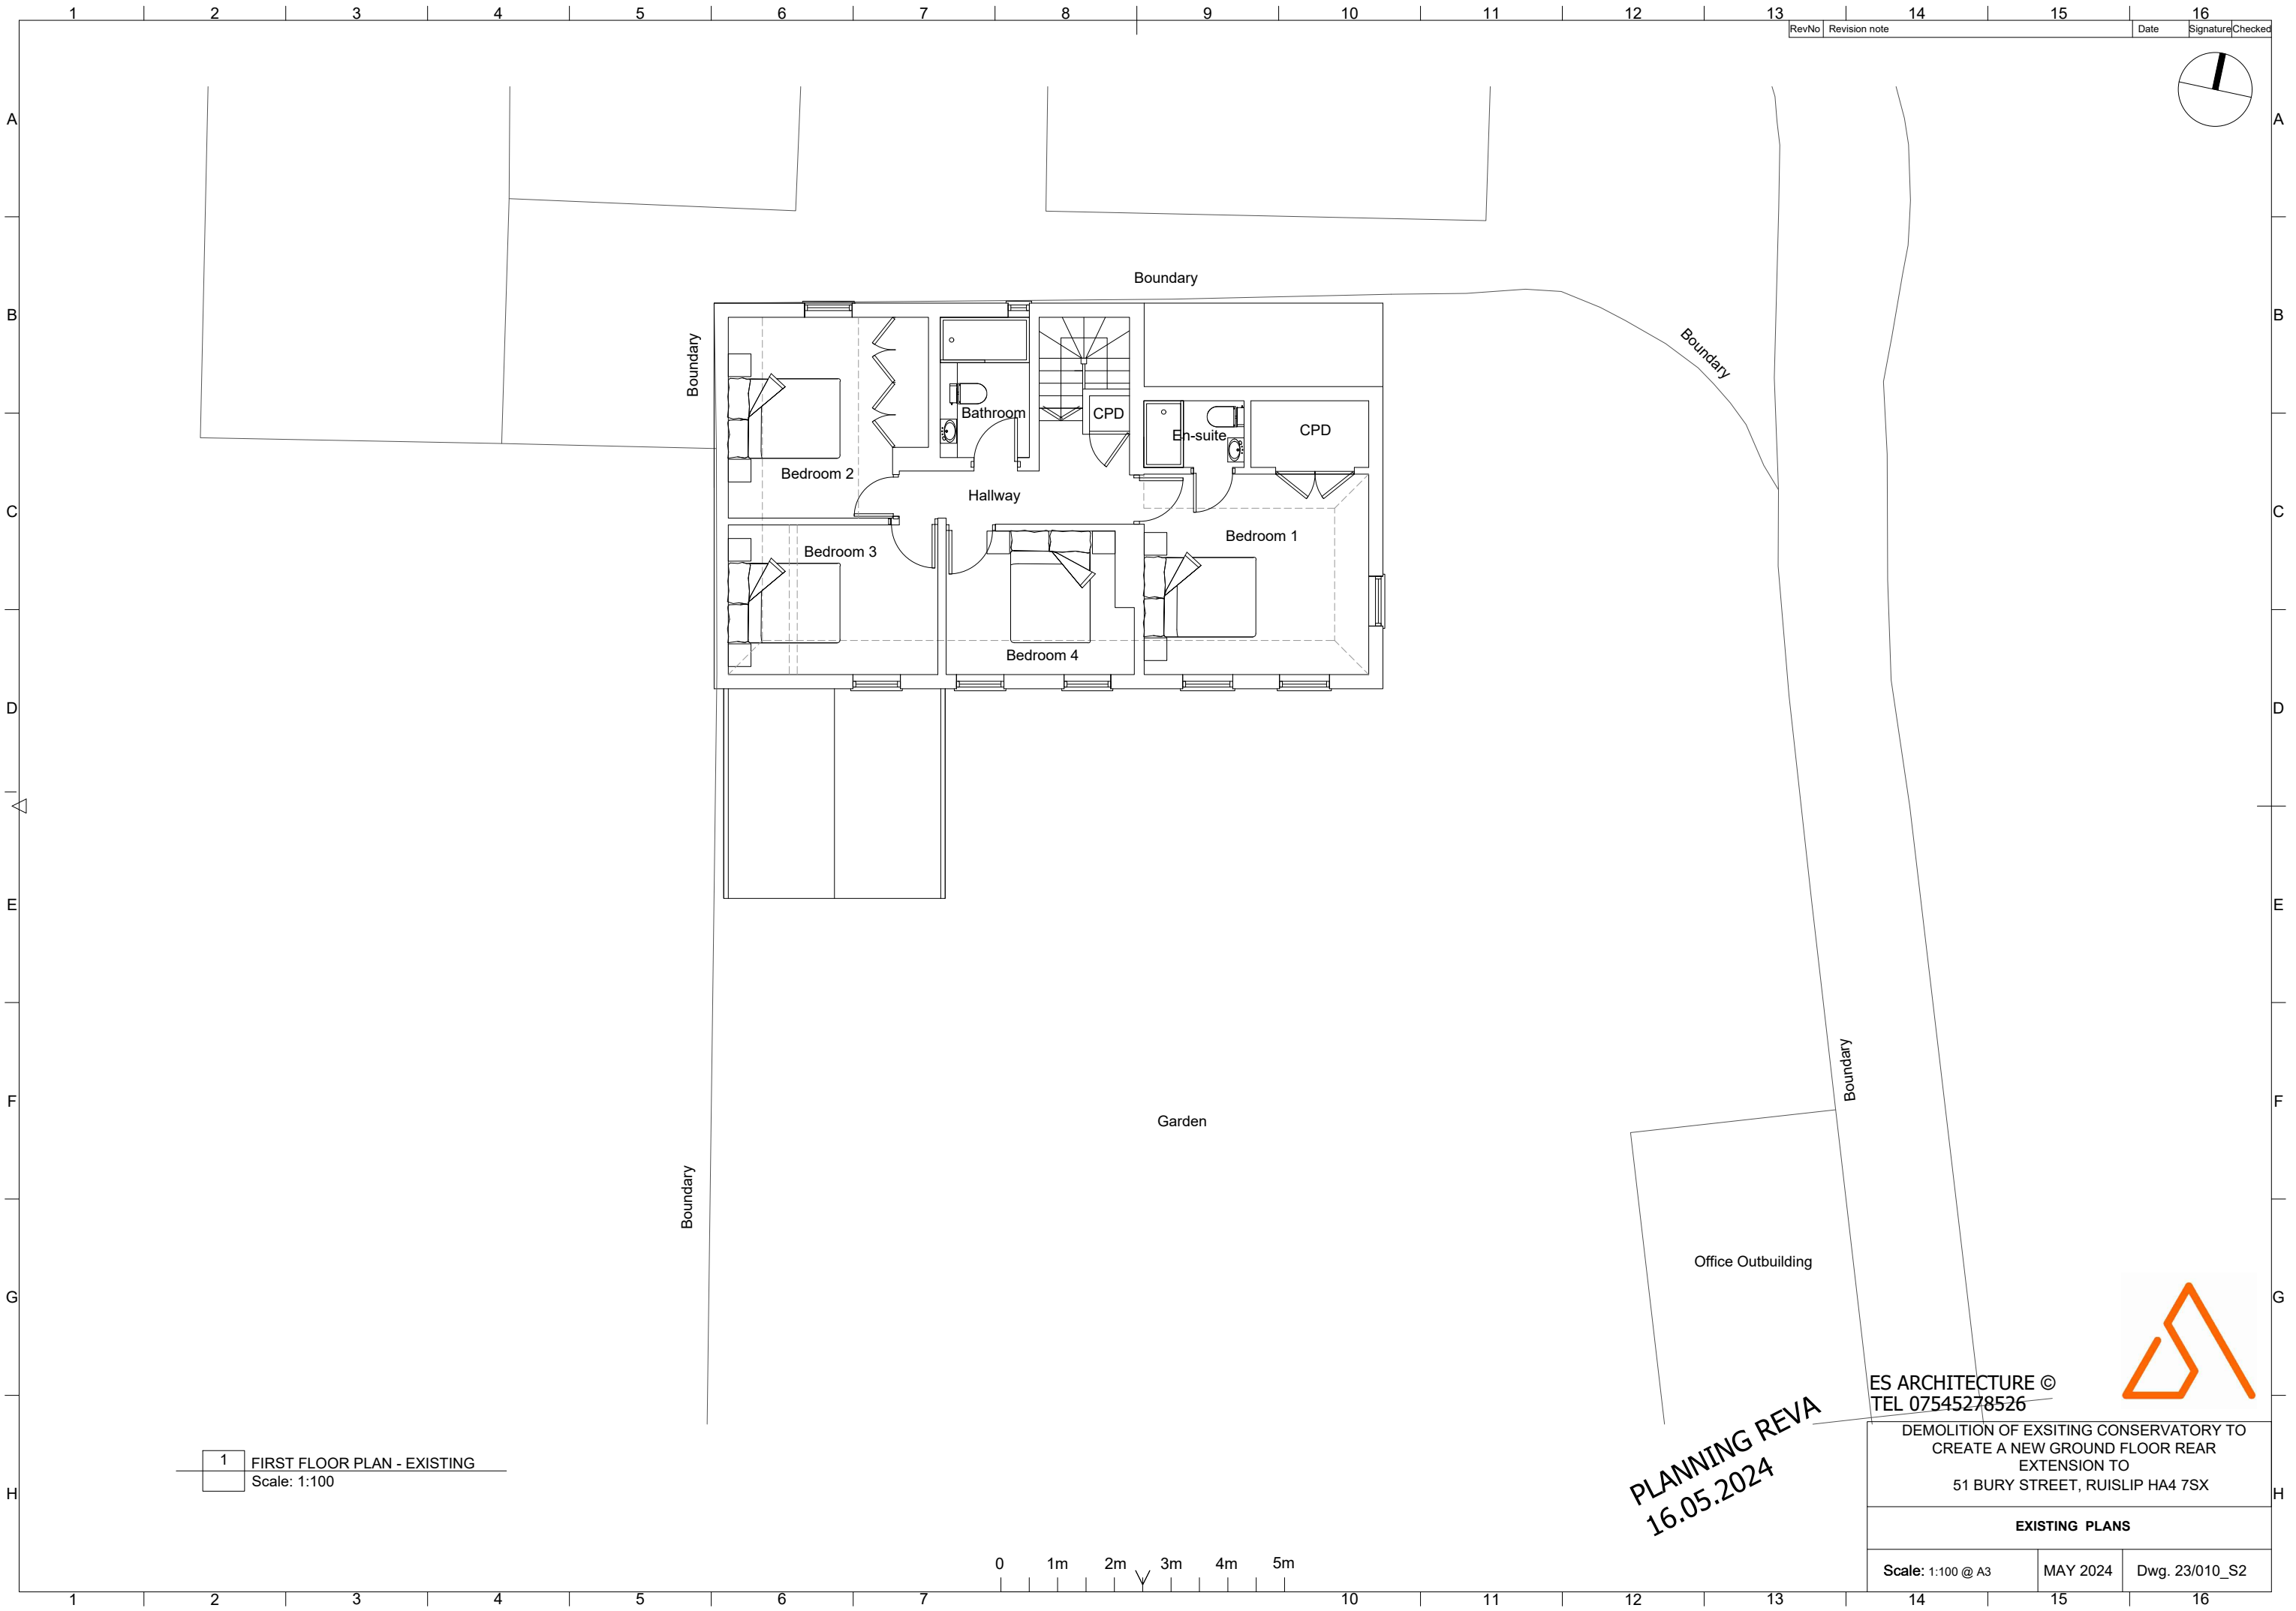

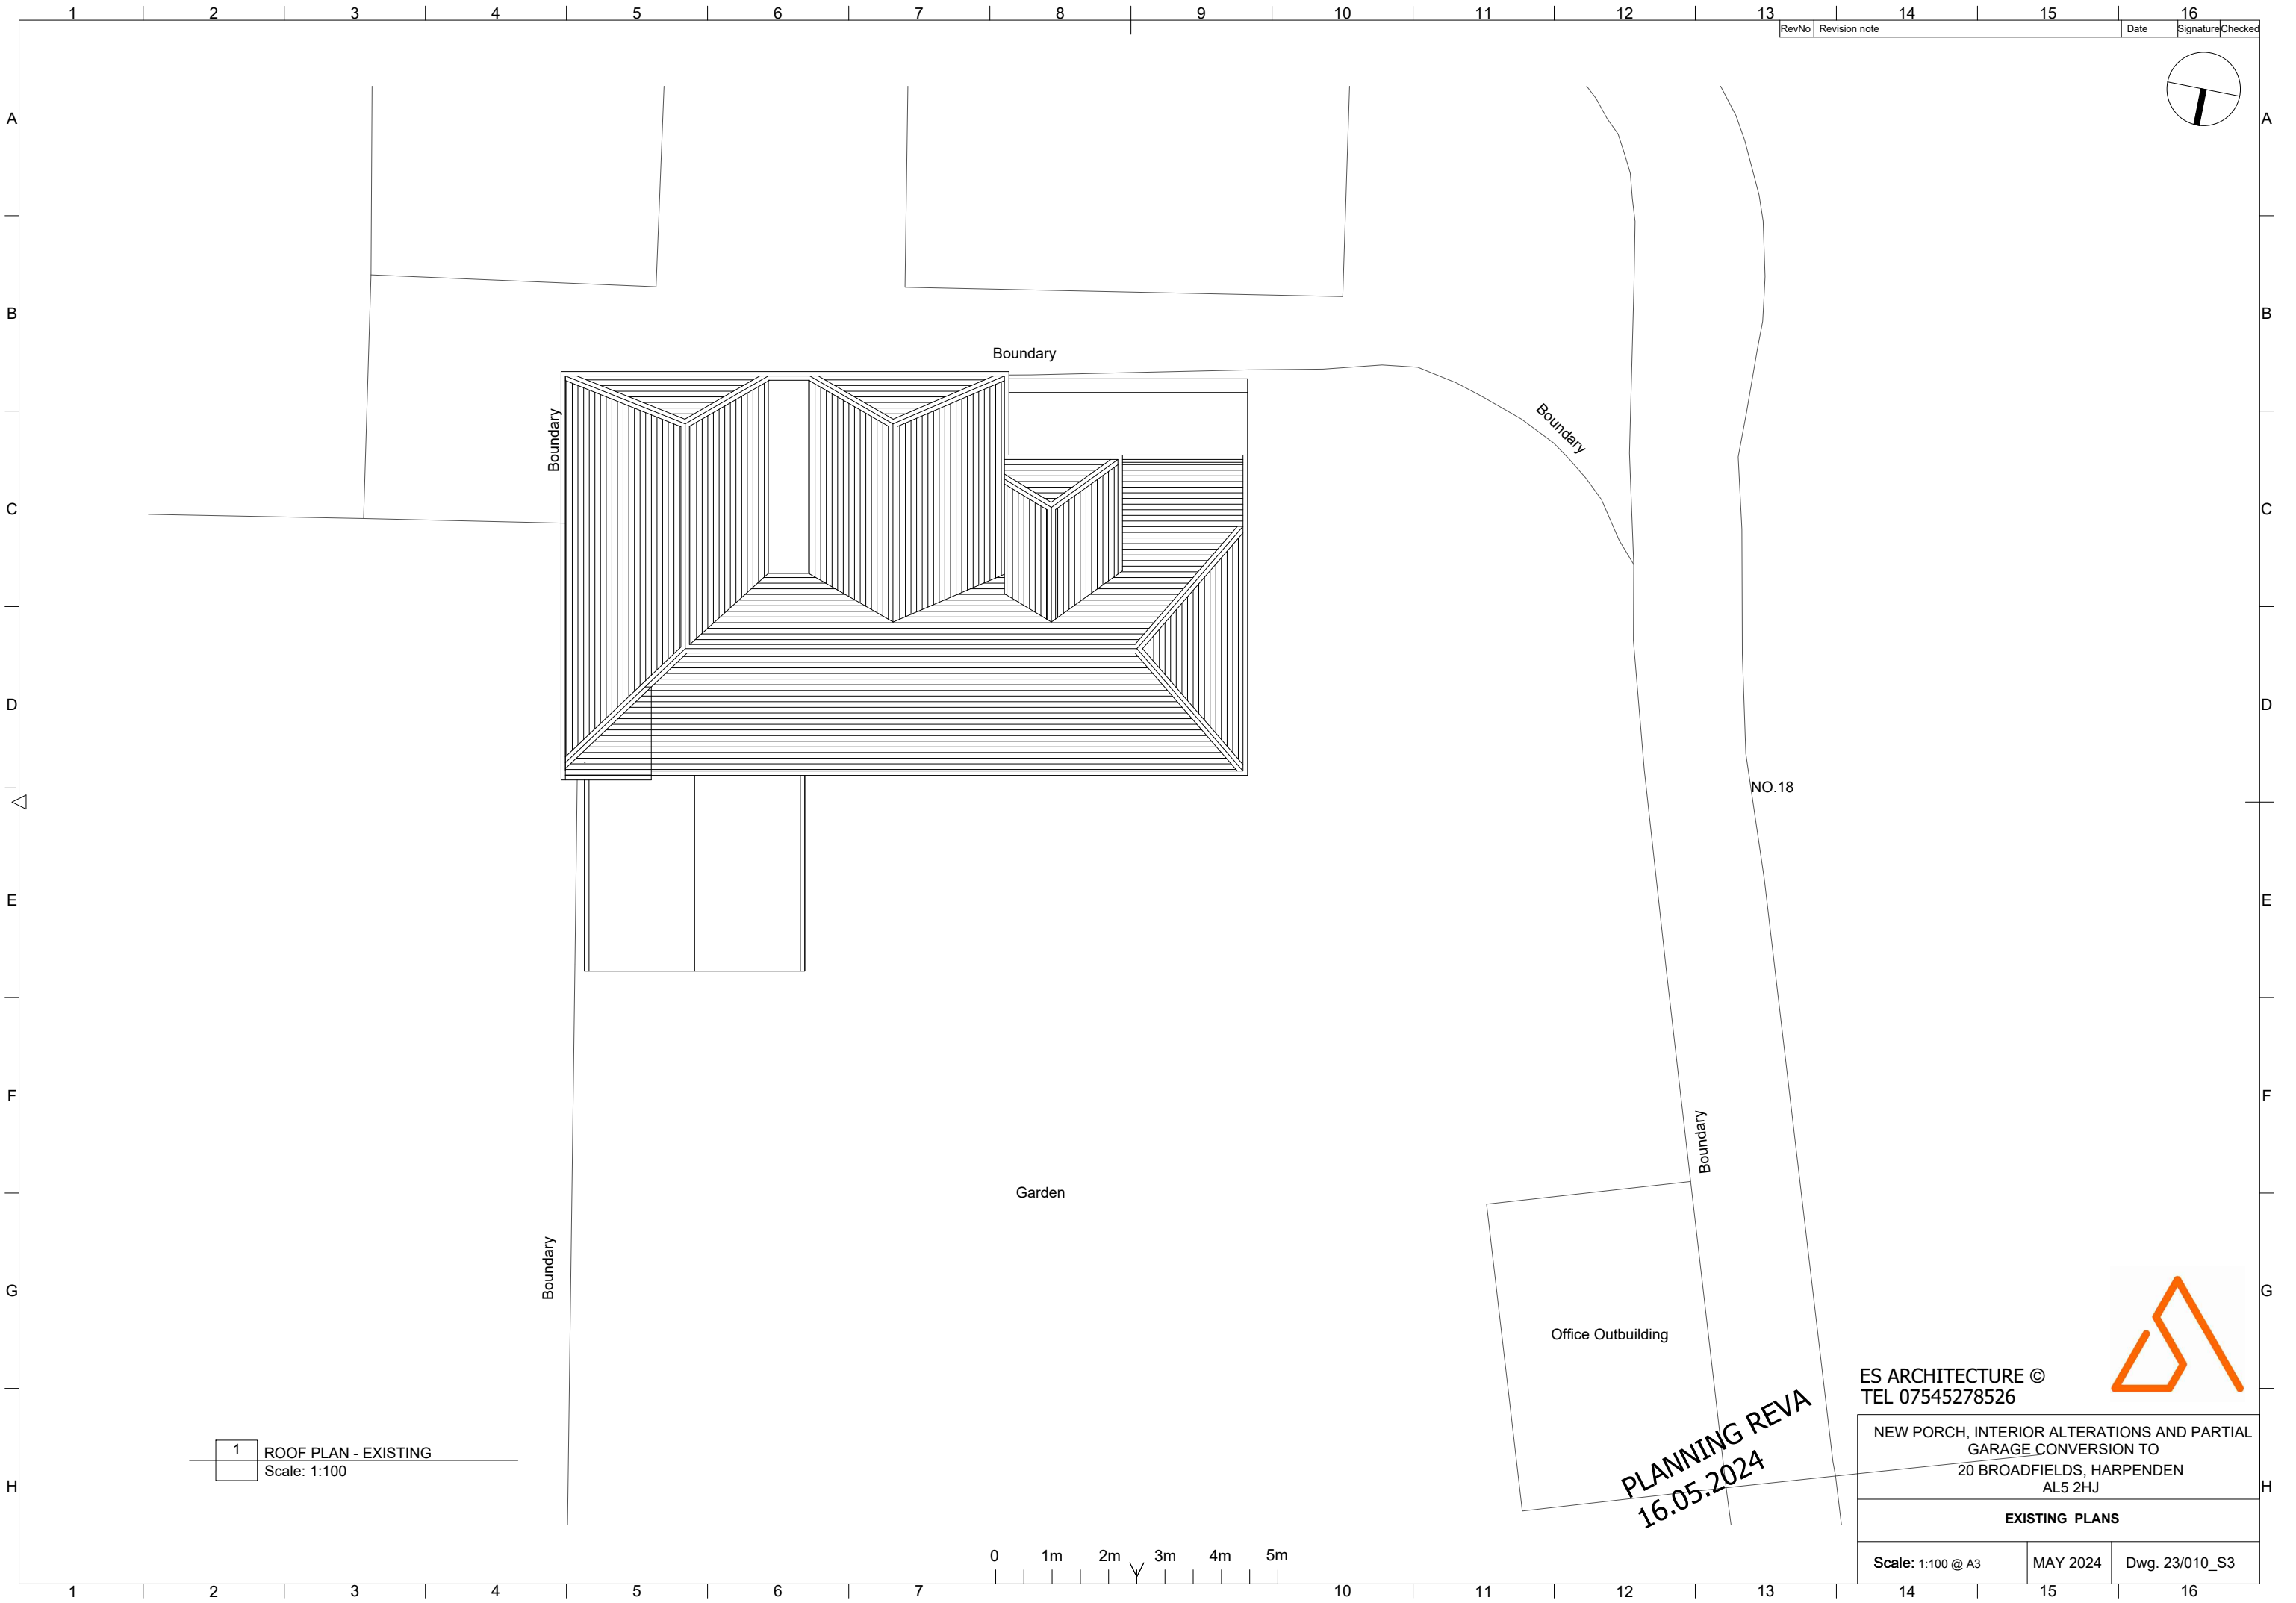

RevNo	Revision note	Date	Signature	Checked
-------	---------------	------	-----------	---------

 

1 ROOF PLAN - EXISTING
Scale: 1:100

0 1m 2m 3m 4m 5m

Office Outbuilding

Garden

NO.18

ES ARCHITECTURE ©
TEL 07545278526



NEW PORCH, INTERIOR ALTERATIONS AND PARTIAL
GARAGE CONVERSION TO
20 BROADFIELDS, HARPENDEN
AL5 2HJ

EXISTING PLANS

Scale: 1:100 @ A3 MAY 2024 Dwg. 23/010_S3



RevNo	Revision note	Date	Signature	Checked
-------	---------------	------	-----------	---------

1 FRONT ELEVATION - EXISTING
Scale: 1:100

2 SIDE ELEVATION - EXISTING
Scale: 1:100

3 REAR ELEVATION - EXISTING
Scale: 1:100

4 SIDE ELEVATION - EXISTING
Scale: 1:100

PLANNING REVA
16.05.2024

ES ARCHITECTURE ©
TEL 07545278526


DEMOLITION OF EXSITING CONSERVATORY TO
CREATE A NEW GROUND FLOOR REAR
EXTENSION TO
51 BURY STREET, RUISLIP HA4 7SX

EXISTING ELEVATIONS



Scale: 1:100 @ A3

MAY 2024

Dwg. 23/010_S4

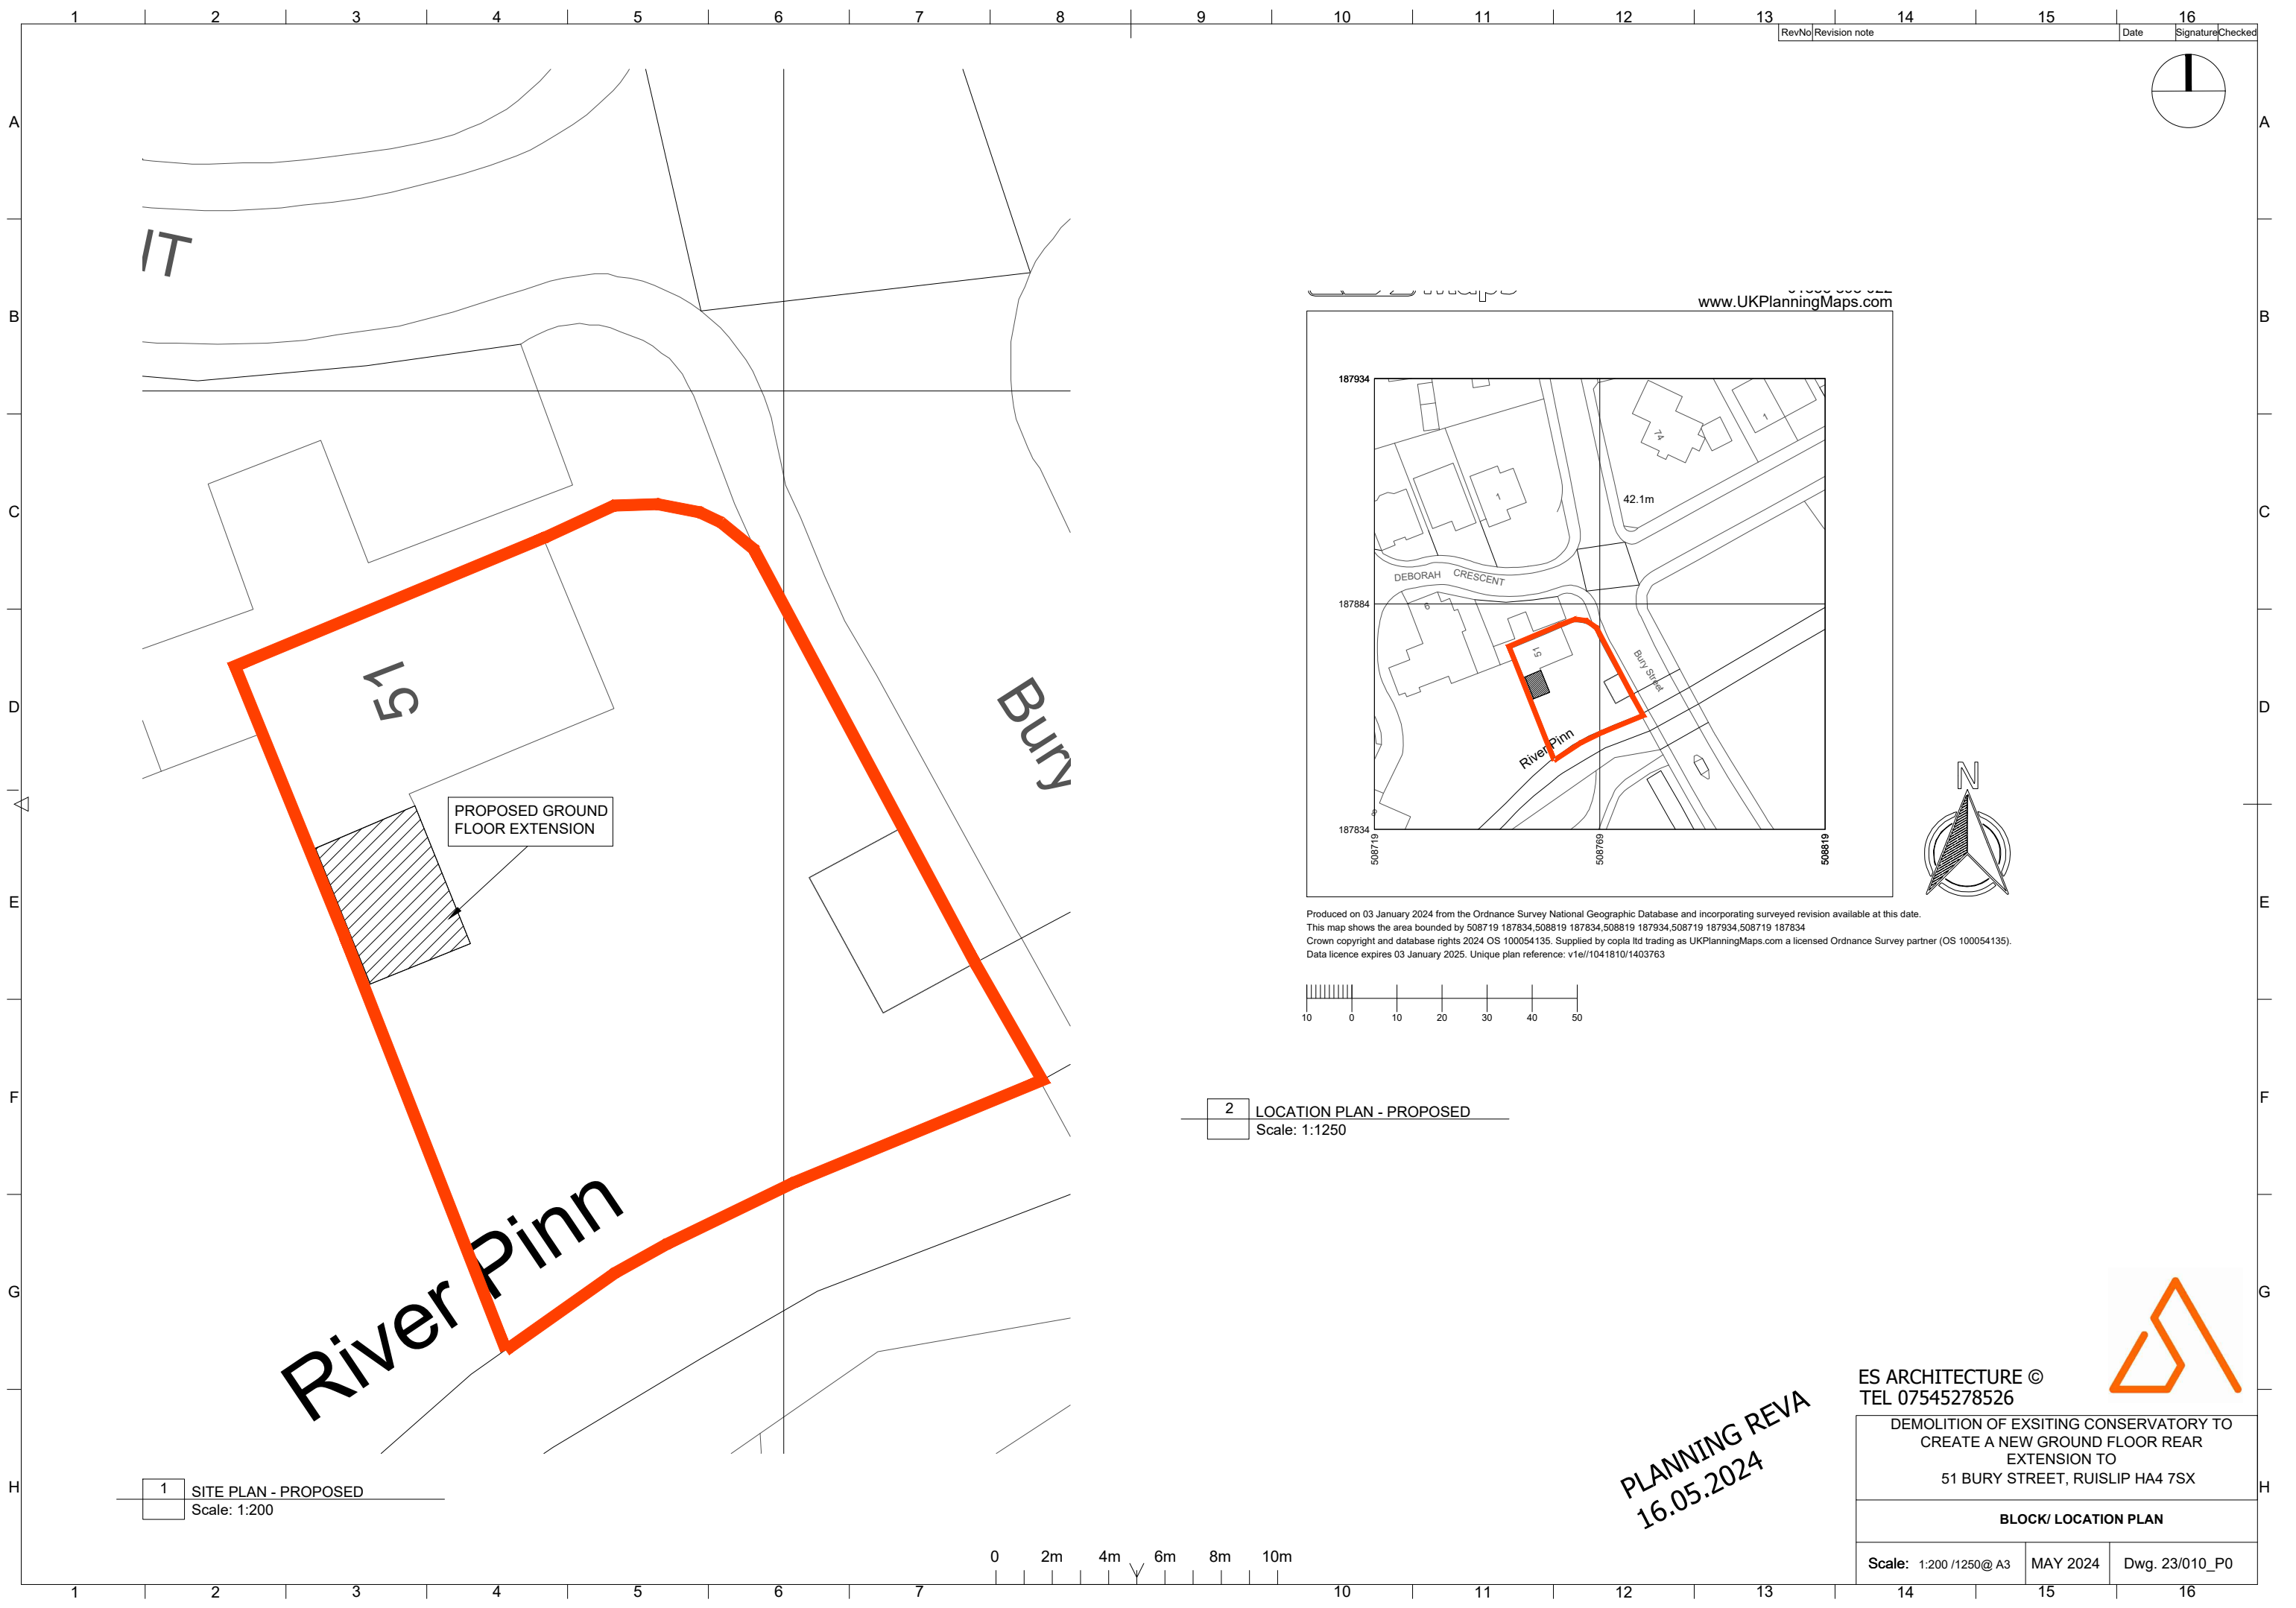

RevNo	Revision note	Date	Signature	Checked
-------	---------------	------	-----------	---------

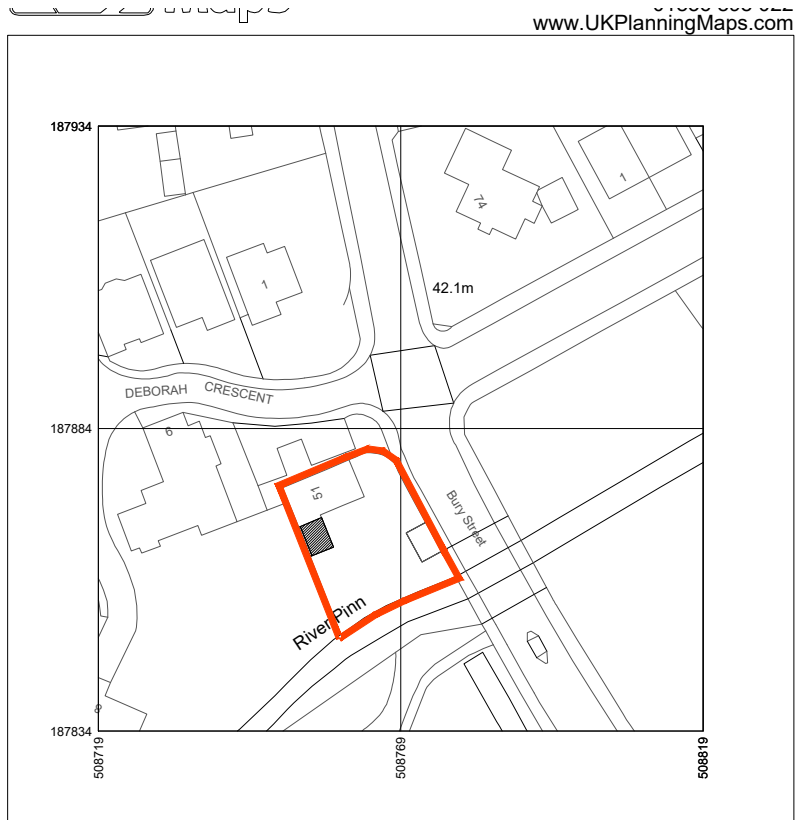 


Produced on 03 January 2024 from the Ordnance Survey National Geographic Database and incorporating surveyed revision available at this date.
This map shows the area bounded by 508719 187834,508819 187834,508819 187934,508719 187934,508719 187834
Crown copyright and database rights 2024 OS 100054135. Supplied by copla ltd trading as UKPlanningMaps.com a licensed Ordnance Survey partner (OS 100054135).
Data licence expires 03 January 2025. Unique plan reference: v1e/1041810/1403763




2 LOCATION PLAN - PROPOSED
Scale: 1:1250

1 SITE PLAN - PROPOSED
Scale: 1:200

 

PLANNING REVA
16.05.2024

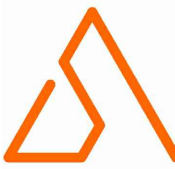


ES ARCHITECTURE ©
TEL 07545278526

DEMOLITION OF EXSITING CONSERVATORY TO
CREATE A NEW GROUND FLOOR REAR
EXTENSION TO
51 BURY STREET, RUISLIP HA4 7SX

BLOCK/ LOCATION PLAN

Scale: 1:200 /1250@ A3	MAY 2024	Dwg. 23/010_PO
------------------------	----------	----------------

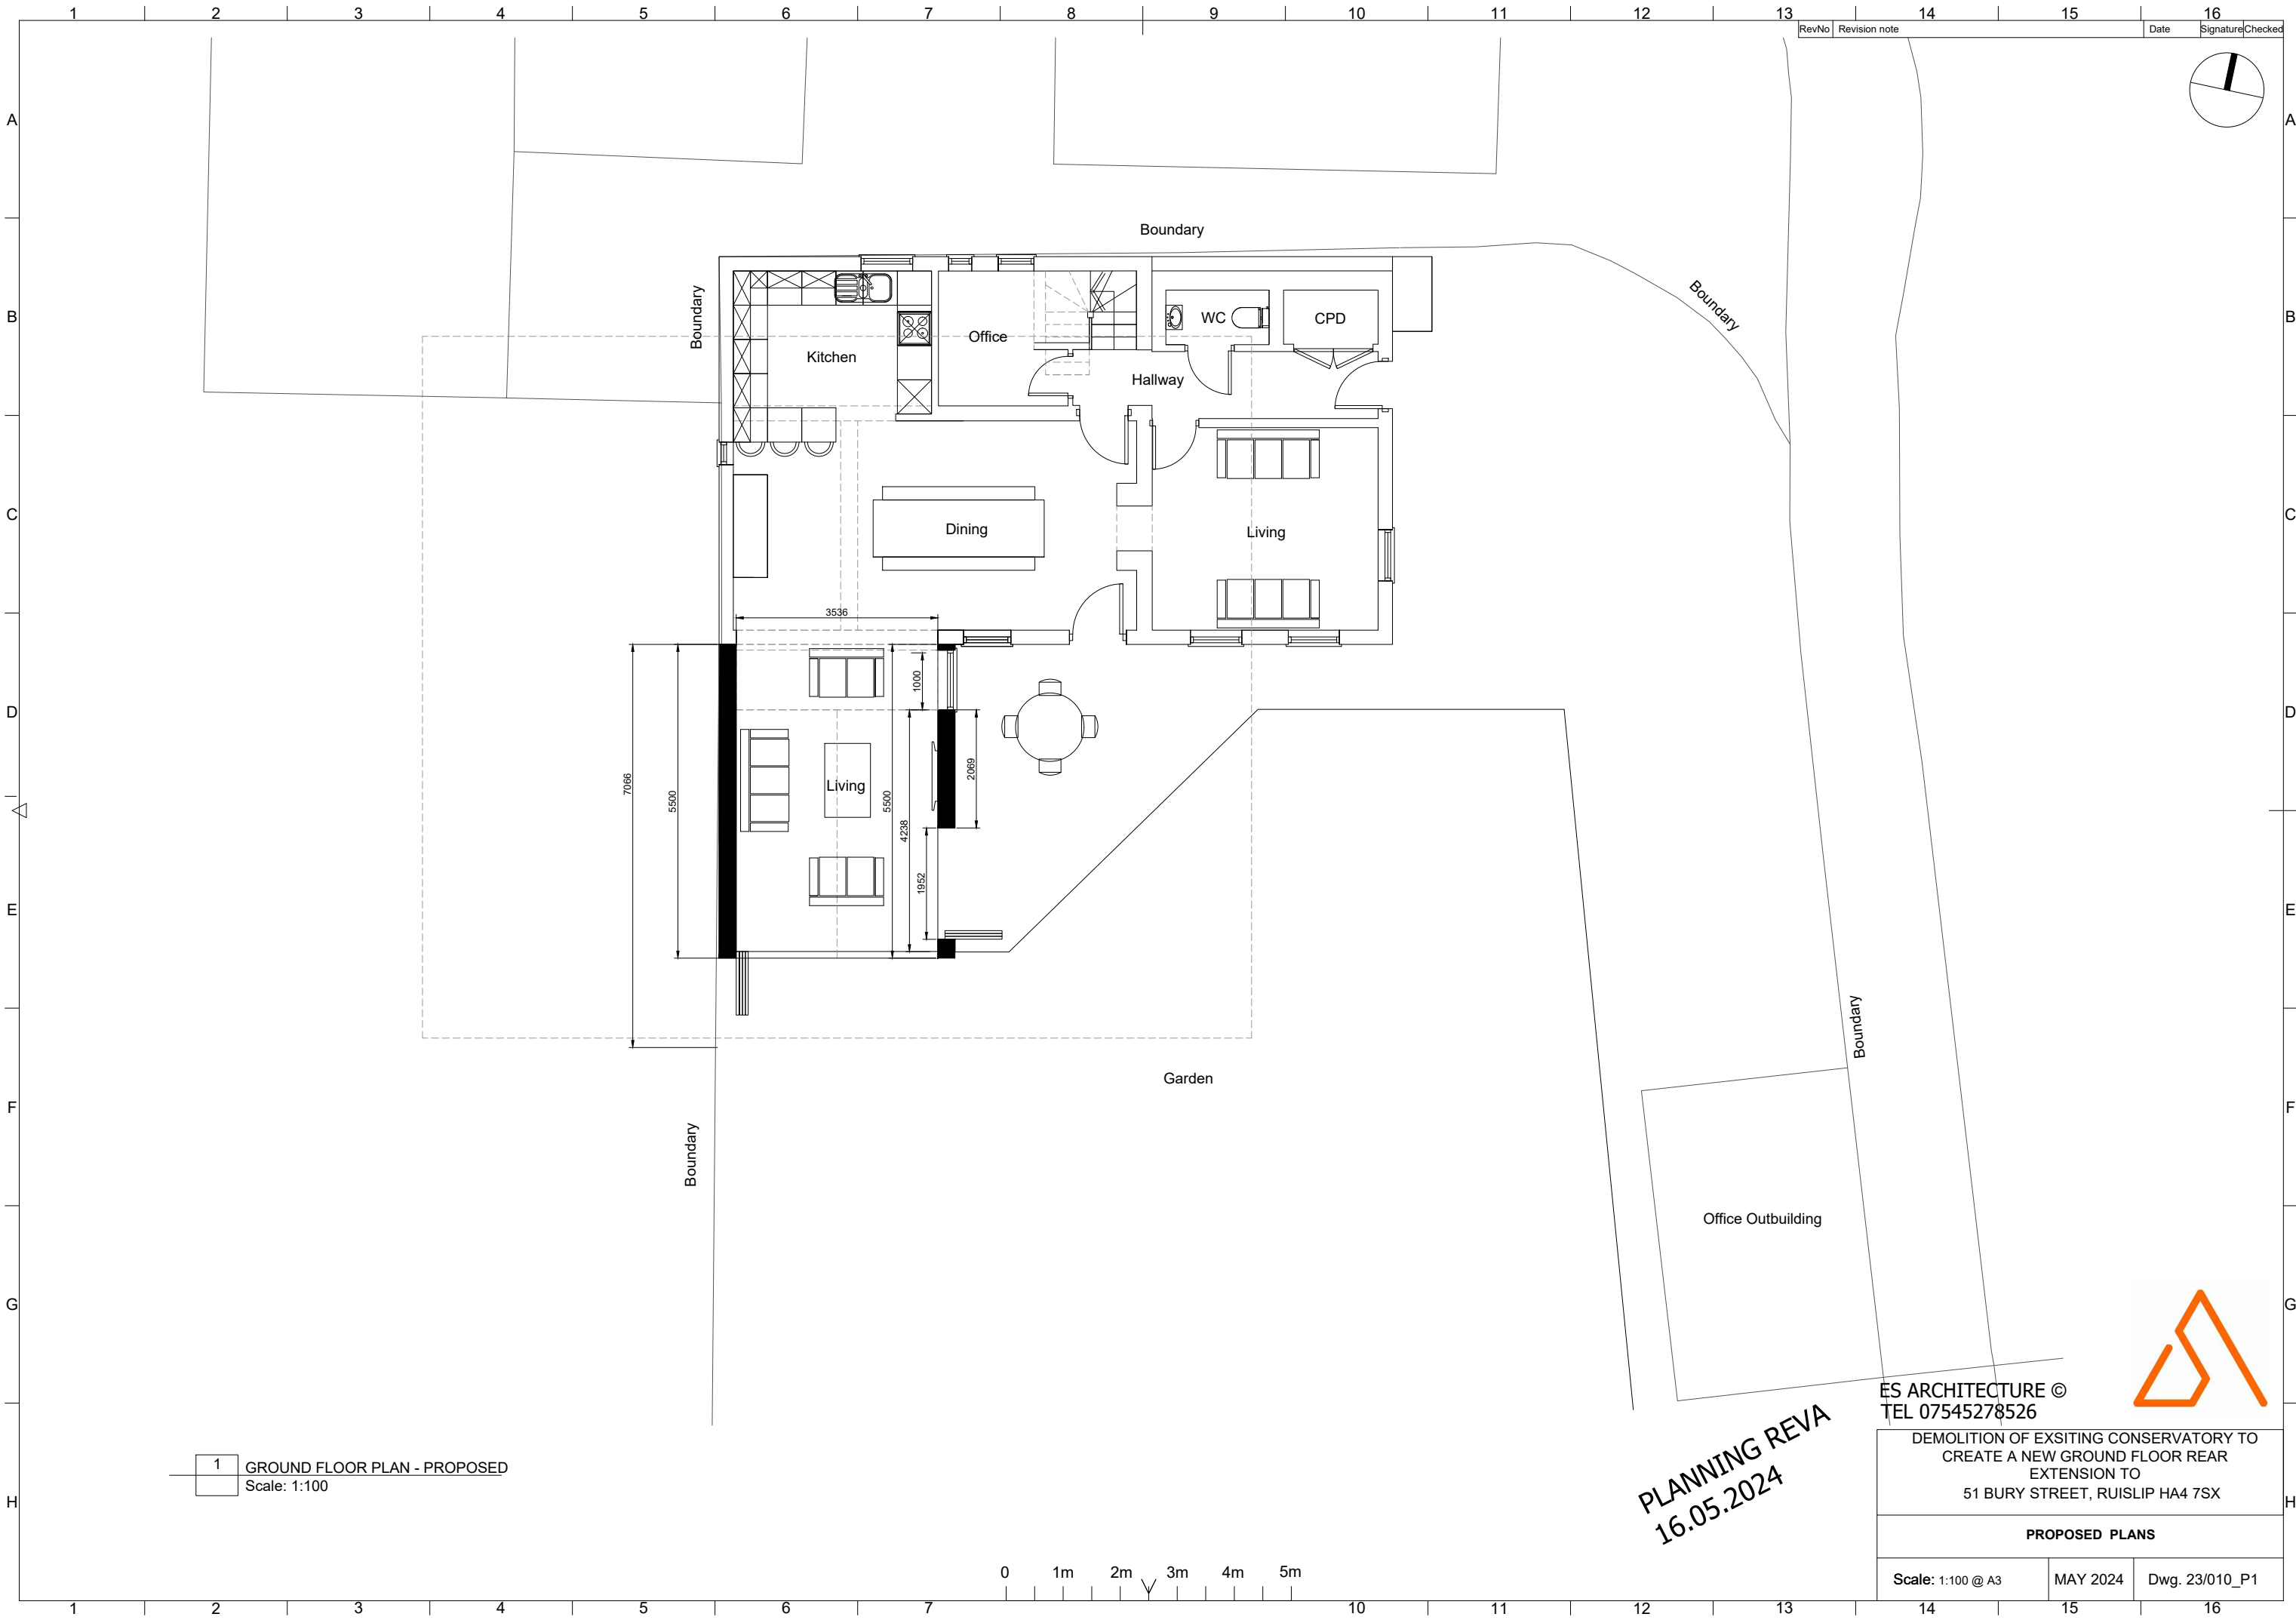

1 GROUND FLOOR PLAN - PROPOSED
Scale: 1:100

PLANNING REVA
16.05.2024


ES ARCHITECTURE ©
TEL 07545278526

DEMOLITION OF EXSITING CONSERVATORY TO
CREATE A NEW GROUND FLOOR REAR
EXTENSION TO
51 BURY STREET, RUISLIP HA4 7SX

PROPOSED PLANS

Scale: 1:100 @ A3 MAY 2024 Dwg. 23/010_P1



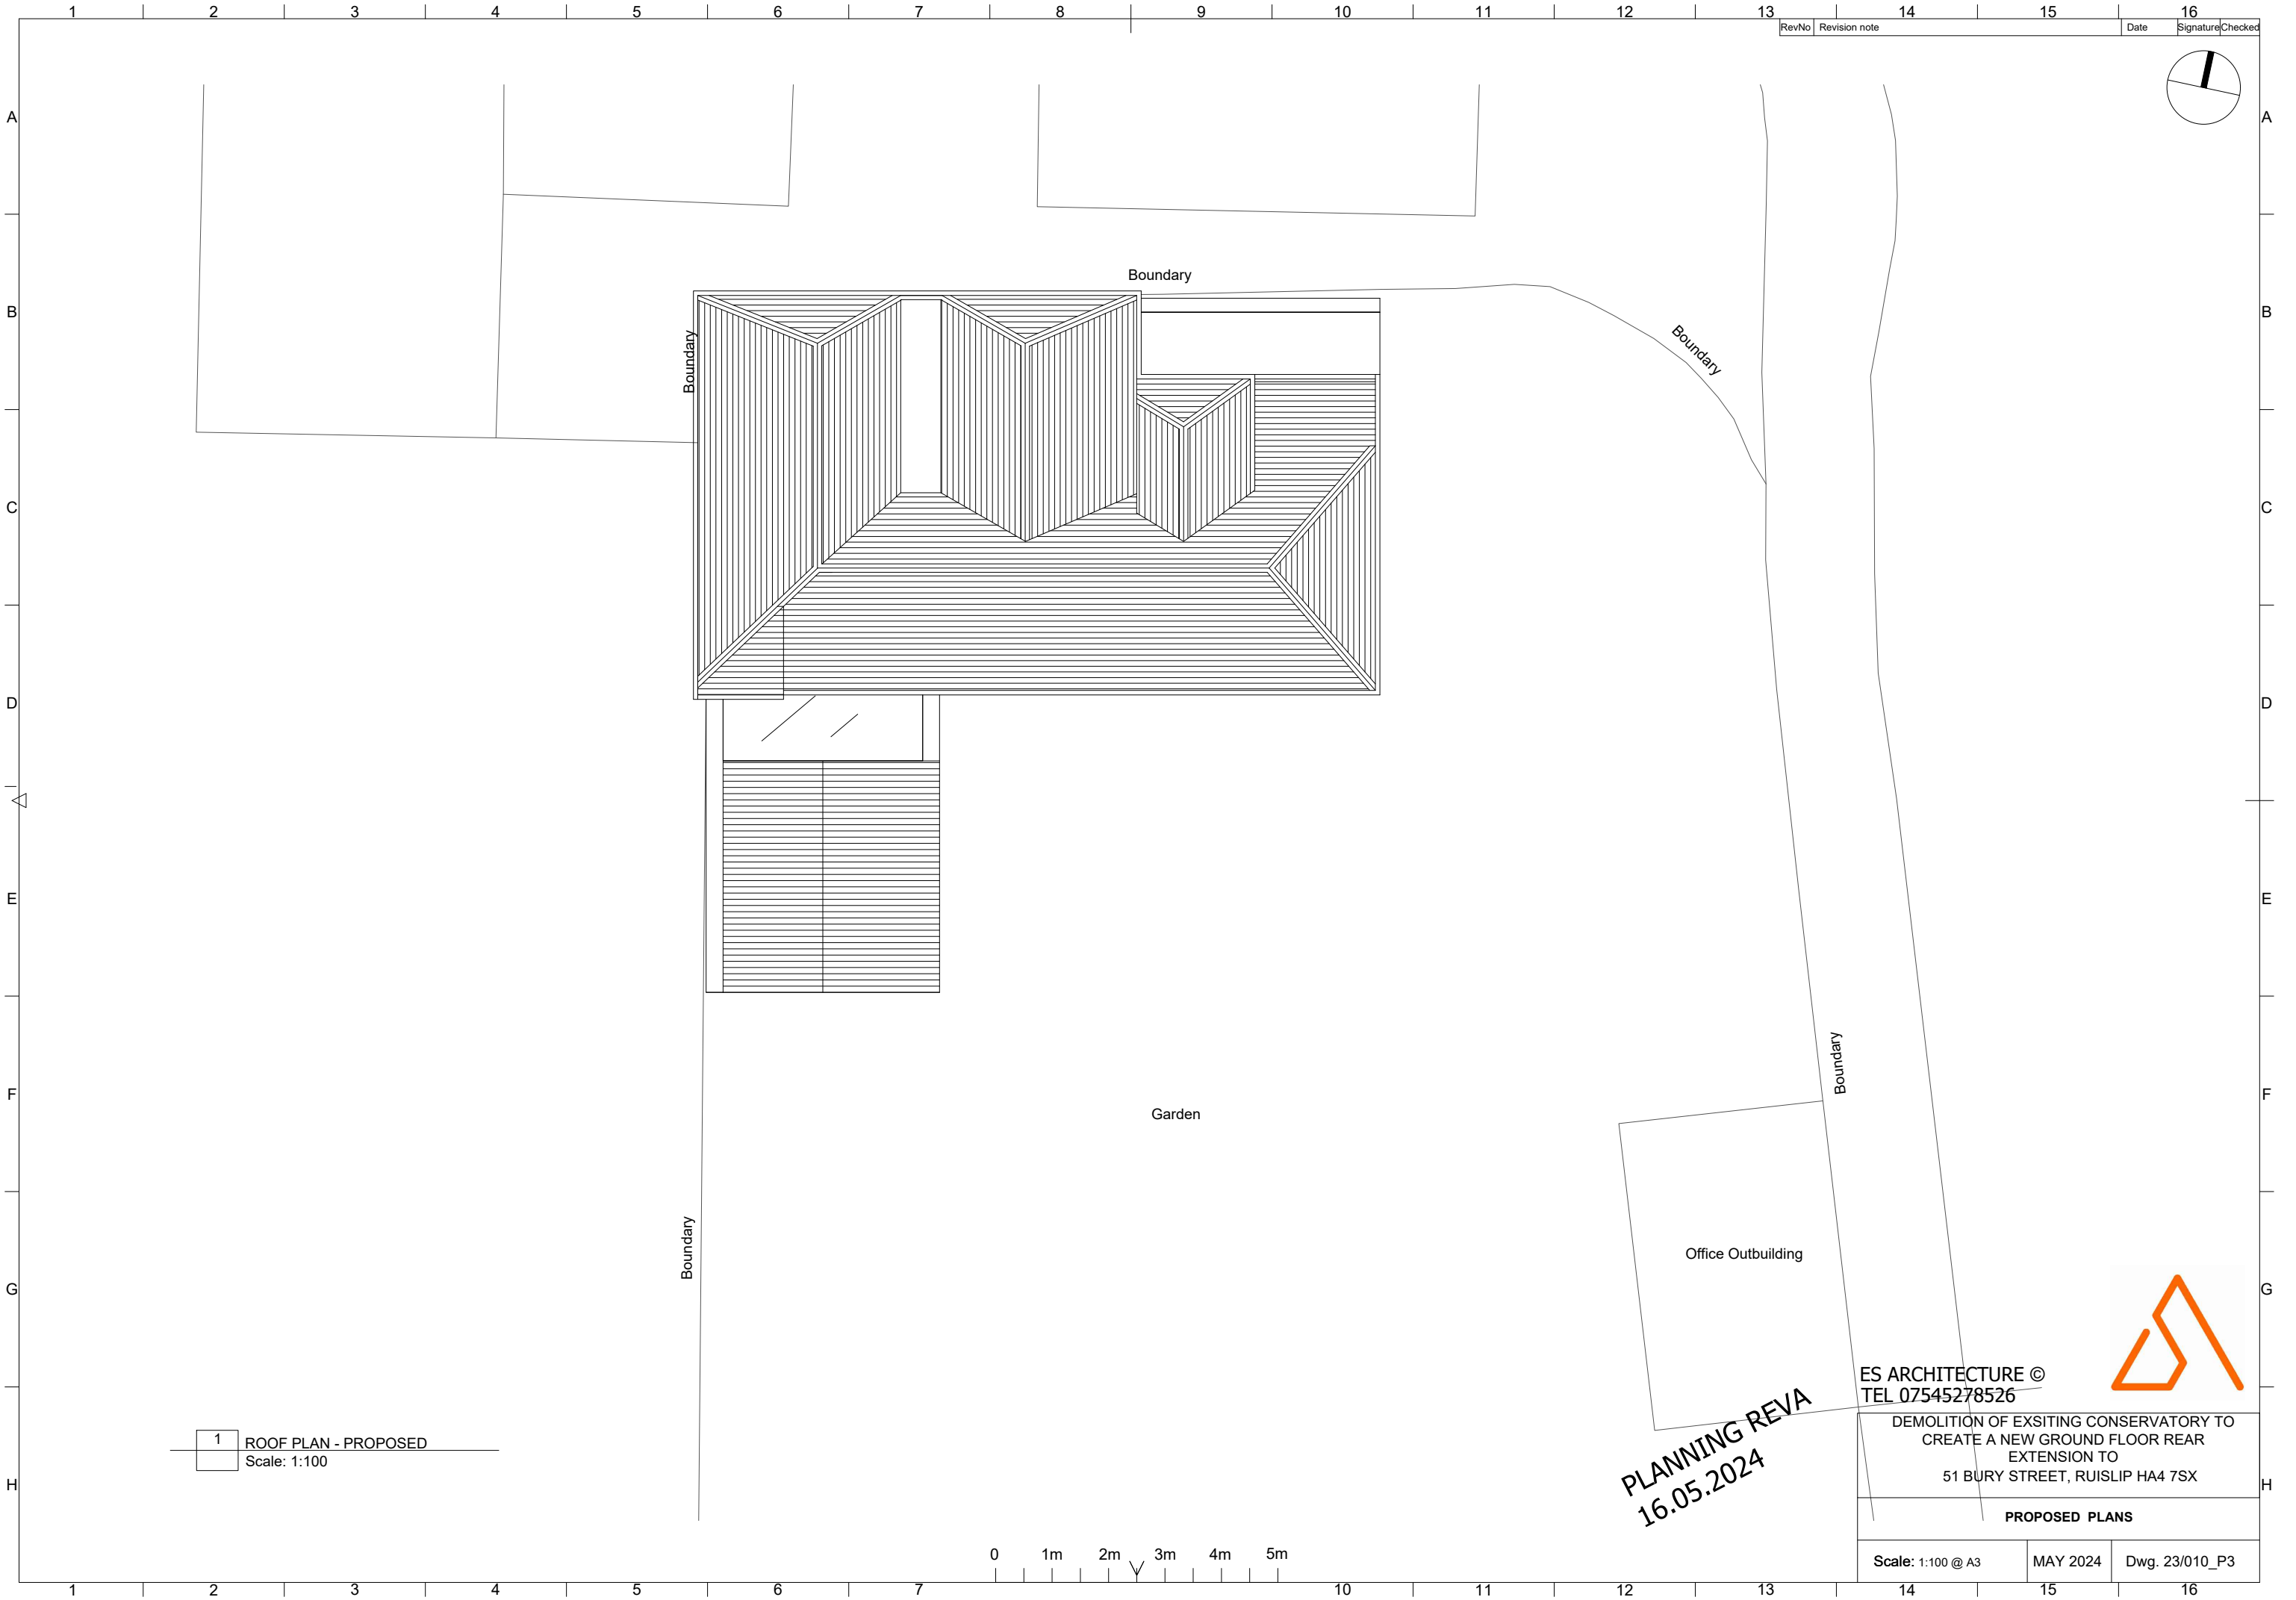

RevNo	Revision note	Date	Signature	Checked
-------	---------------	------	-----------	---------



1 ROOF PLAN - PROPOSED
Scale: 1:100

0 1m 2m 3m 4m 5m

PLANNING REVA
16.05.2024

ES ARCHITECTURE ©
TEL 07545278526



DEMOLITION OF EXSITING CONSERVATORY TO
CREATE A NEW GROUND FLOOR REAR
EXTENSION TO
51 BURY STREET, RUISLIP HA4 7SX

PROPOSED PLANS

Scale: 1:100 @ A3	MAY 2024	Dwg. 23/010_P3
-------------------	----------	----------------

