



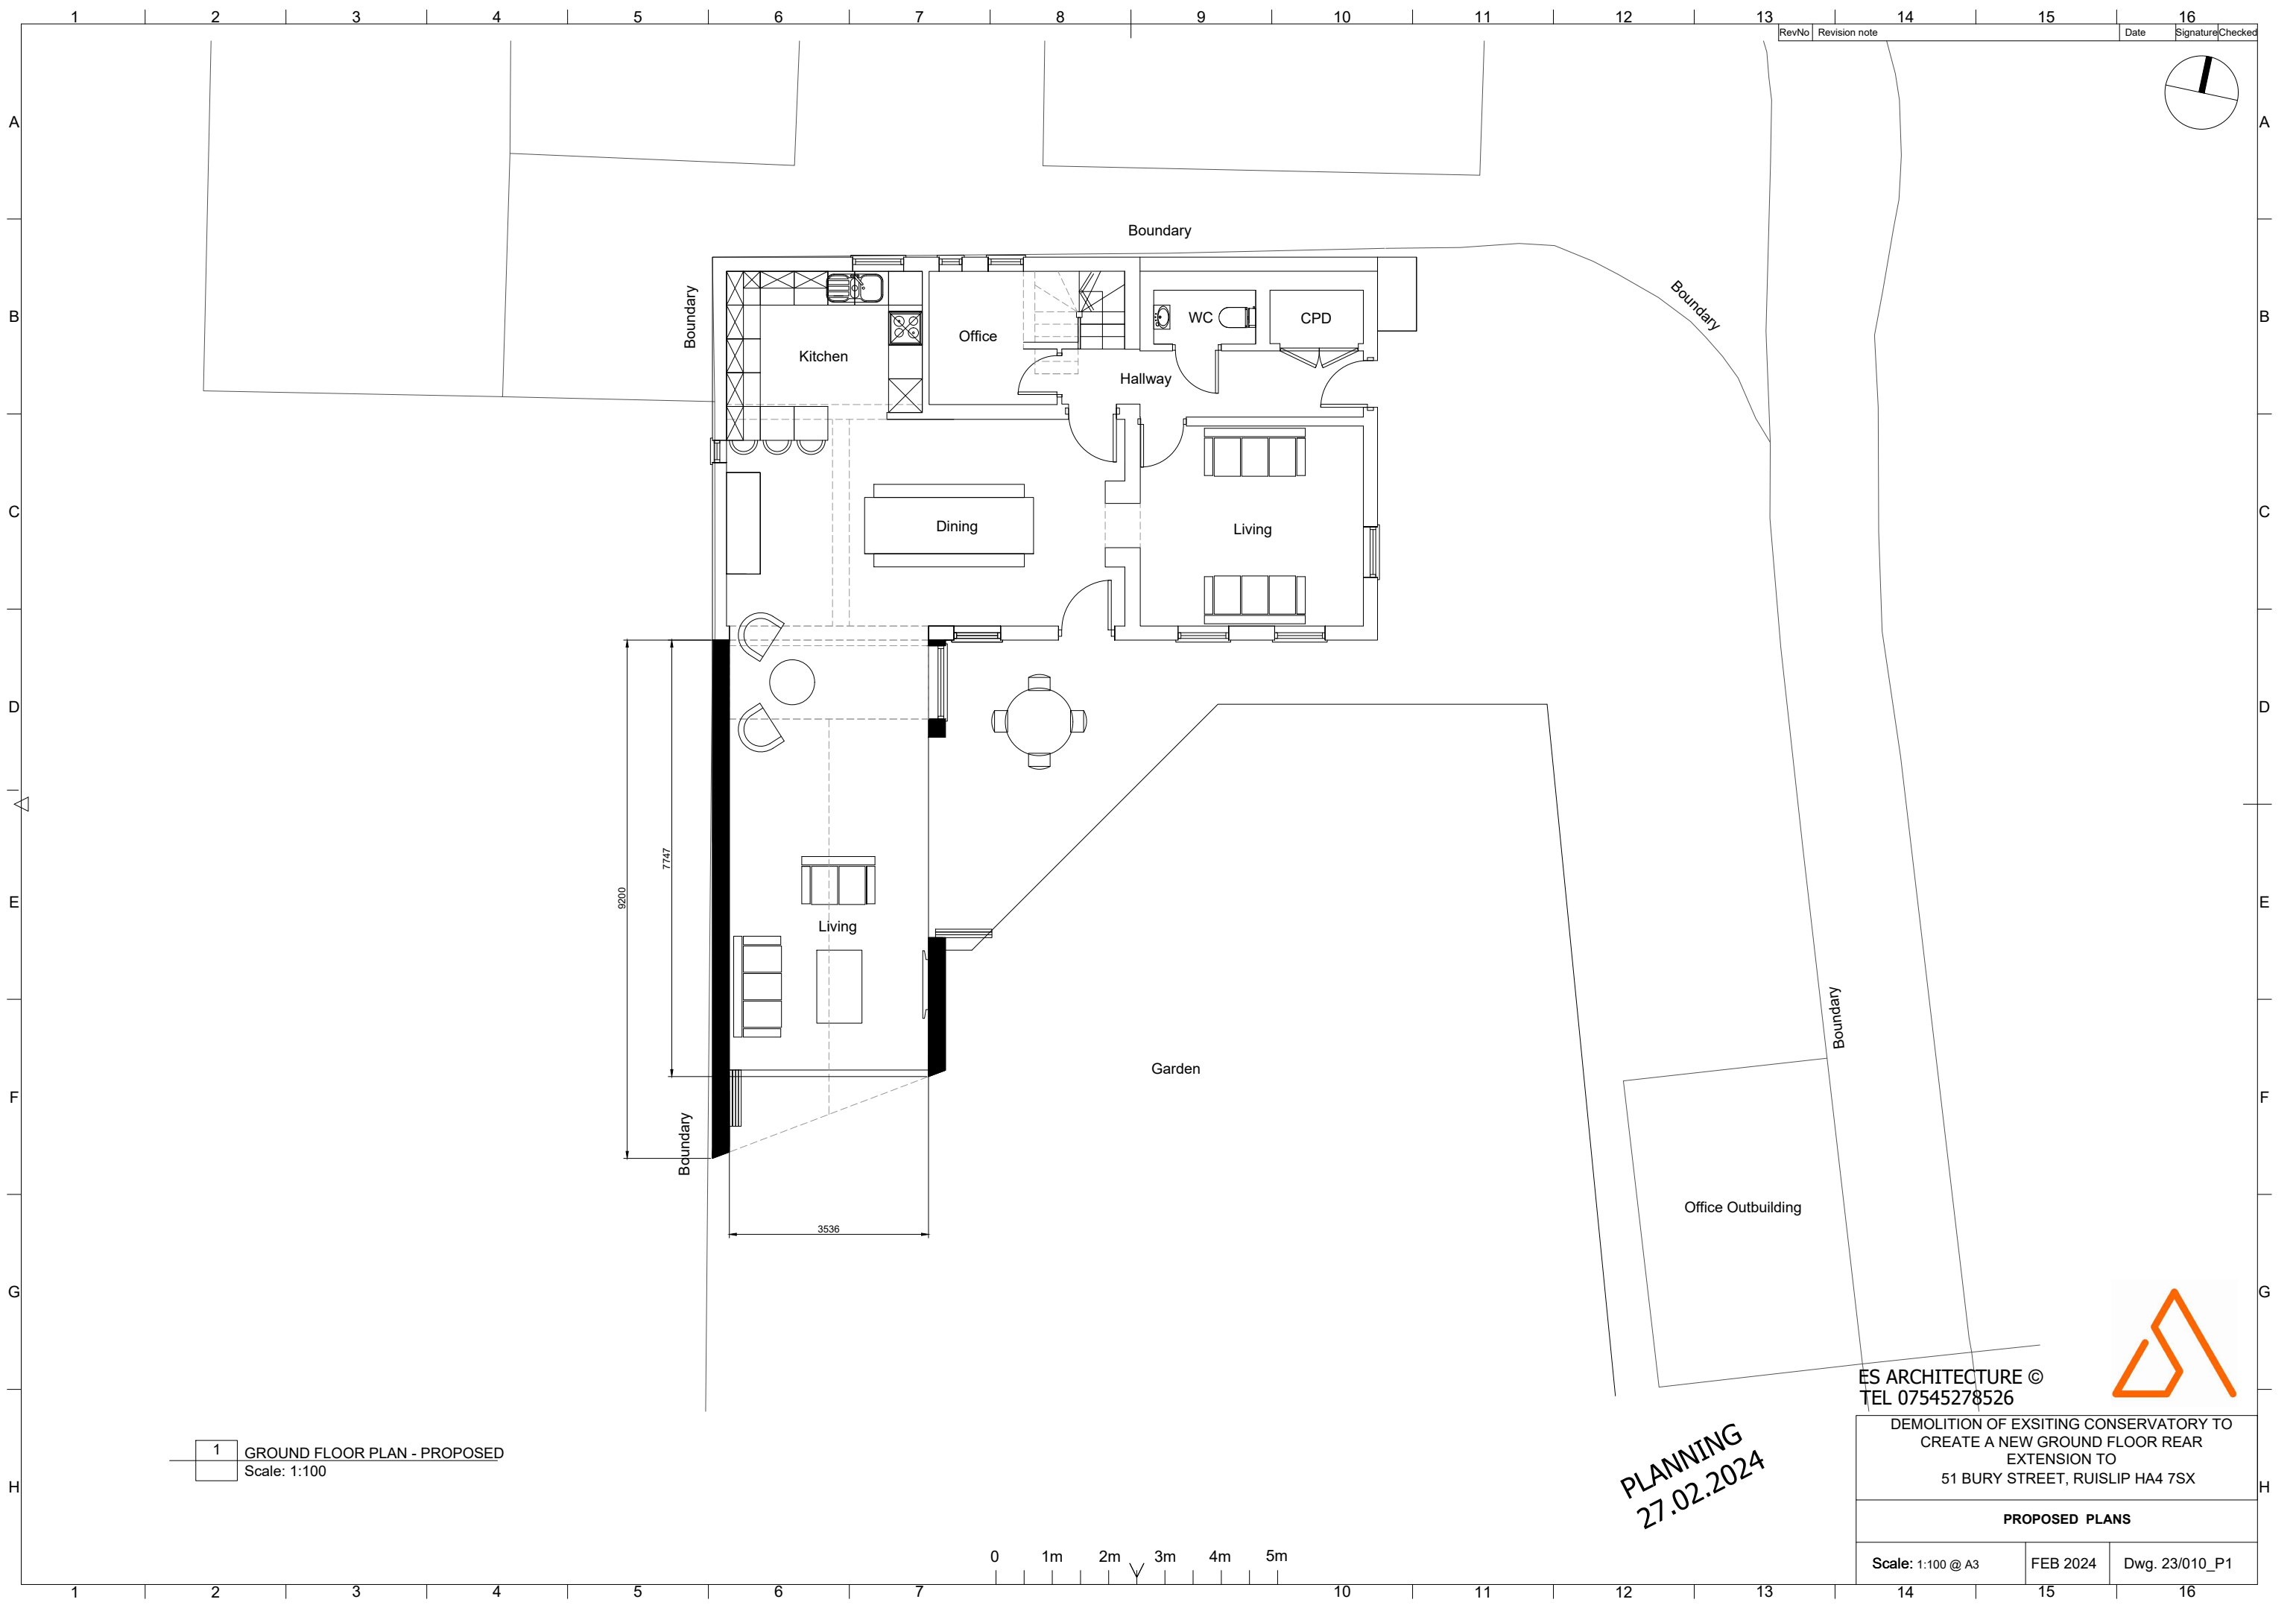

RevNo	Revision note	Date	Signature	Checked
-------	---------------	------	-----------	---------

 

1 GROUND FLOOR PLAN - PROPOSED
Scale: 1:100

0 1m 2m 3m 4m 5m

PLANNING
27.02.2024

ES ARCHITECTURE ©
TEL 07545278526



DEMOLITION OF EXSITING CONSERVATORY TO
CREATE A NEW GROUND FLOOR REAR
EXTENSION TO
51 BURY STREET, RUISLIP HA4 7SX

PROPOSED PLANS

Scale: 1:100 @ A3	FEB 2024	Dwg. 23/010_P1
-------------------	----------	----------------