



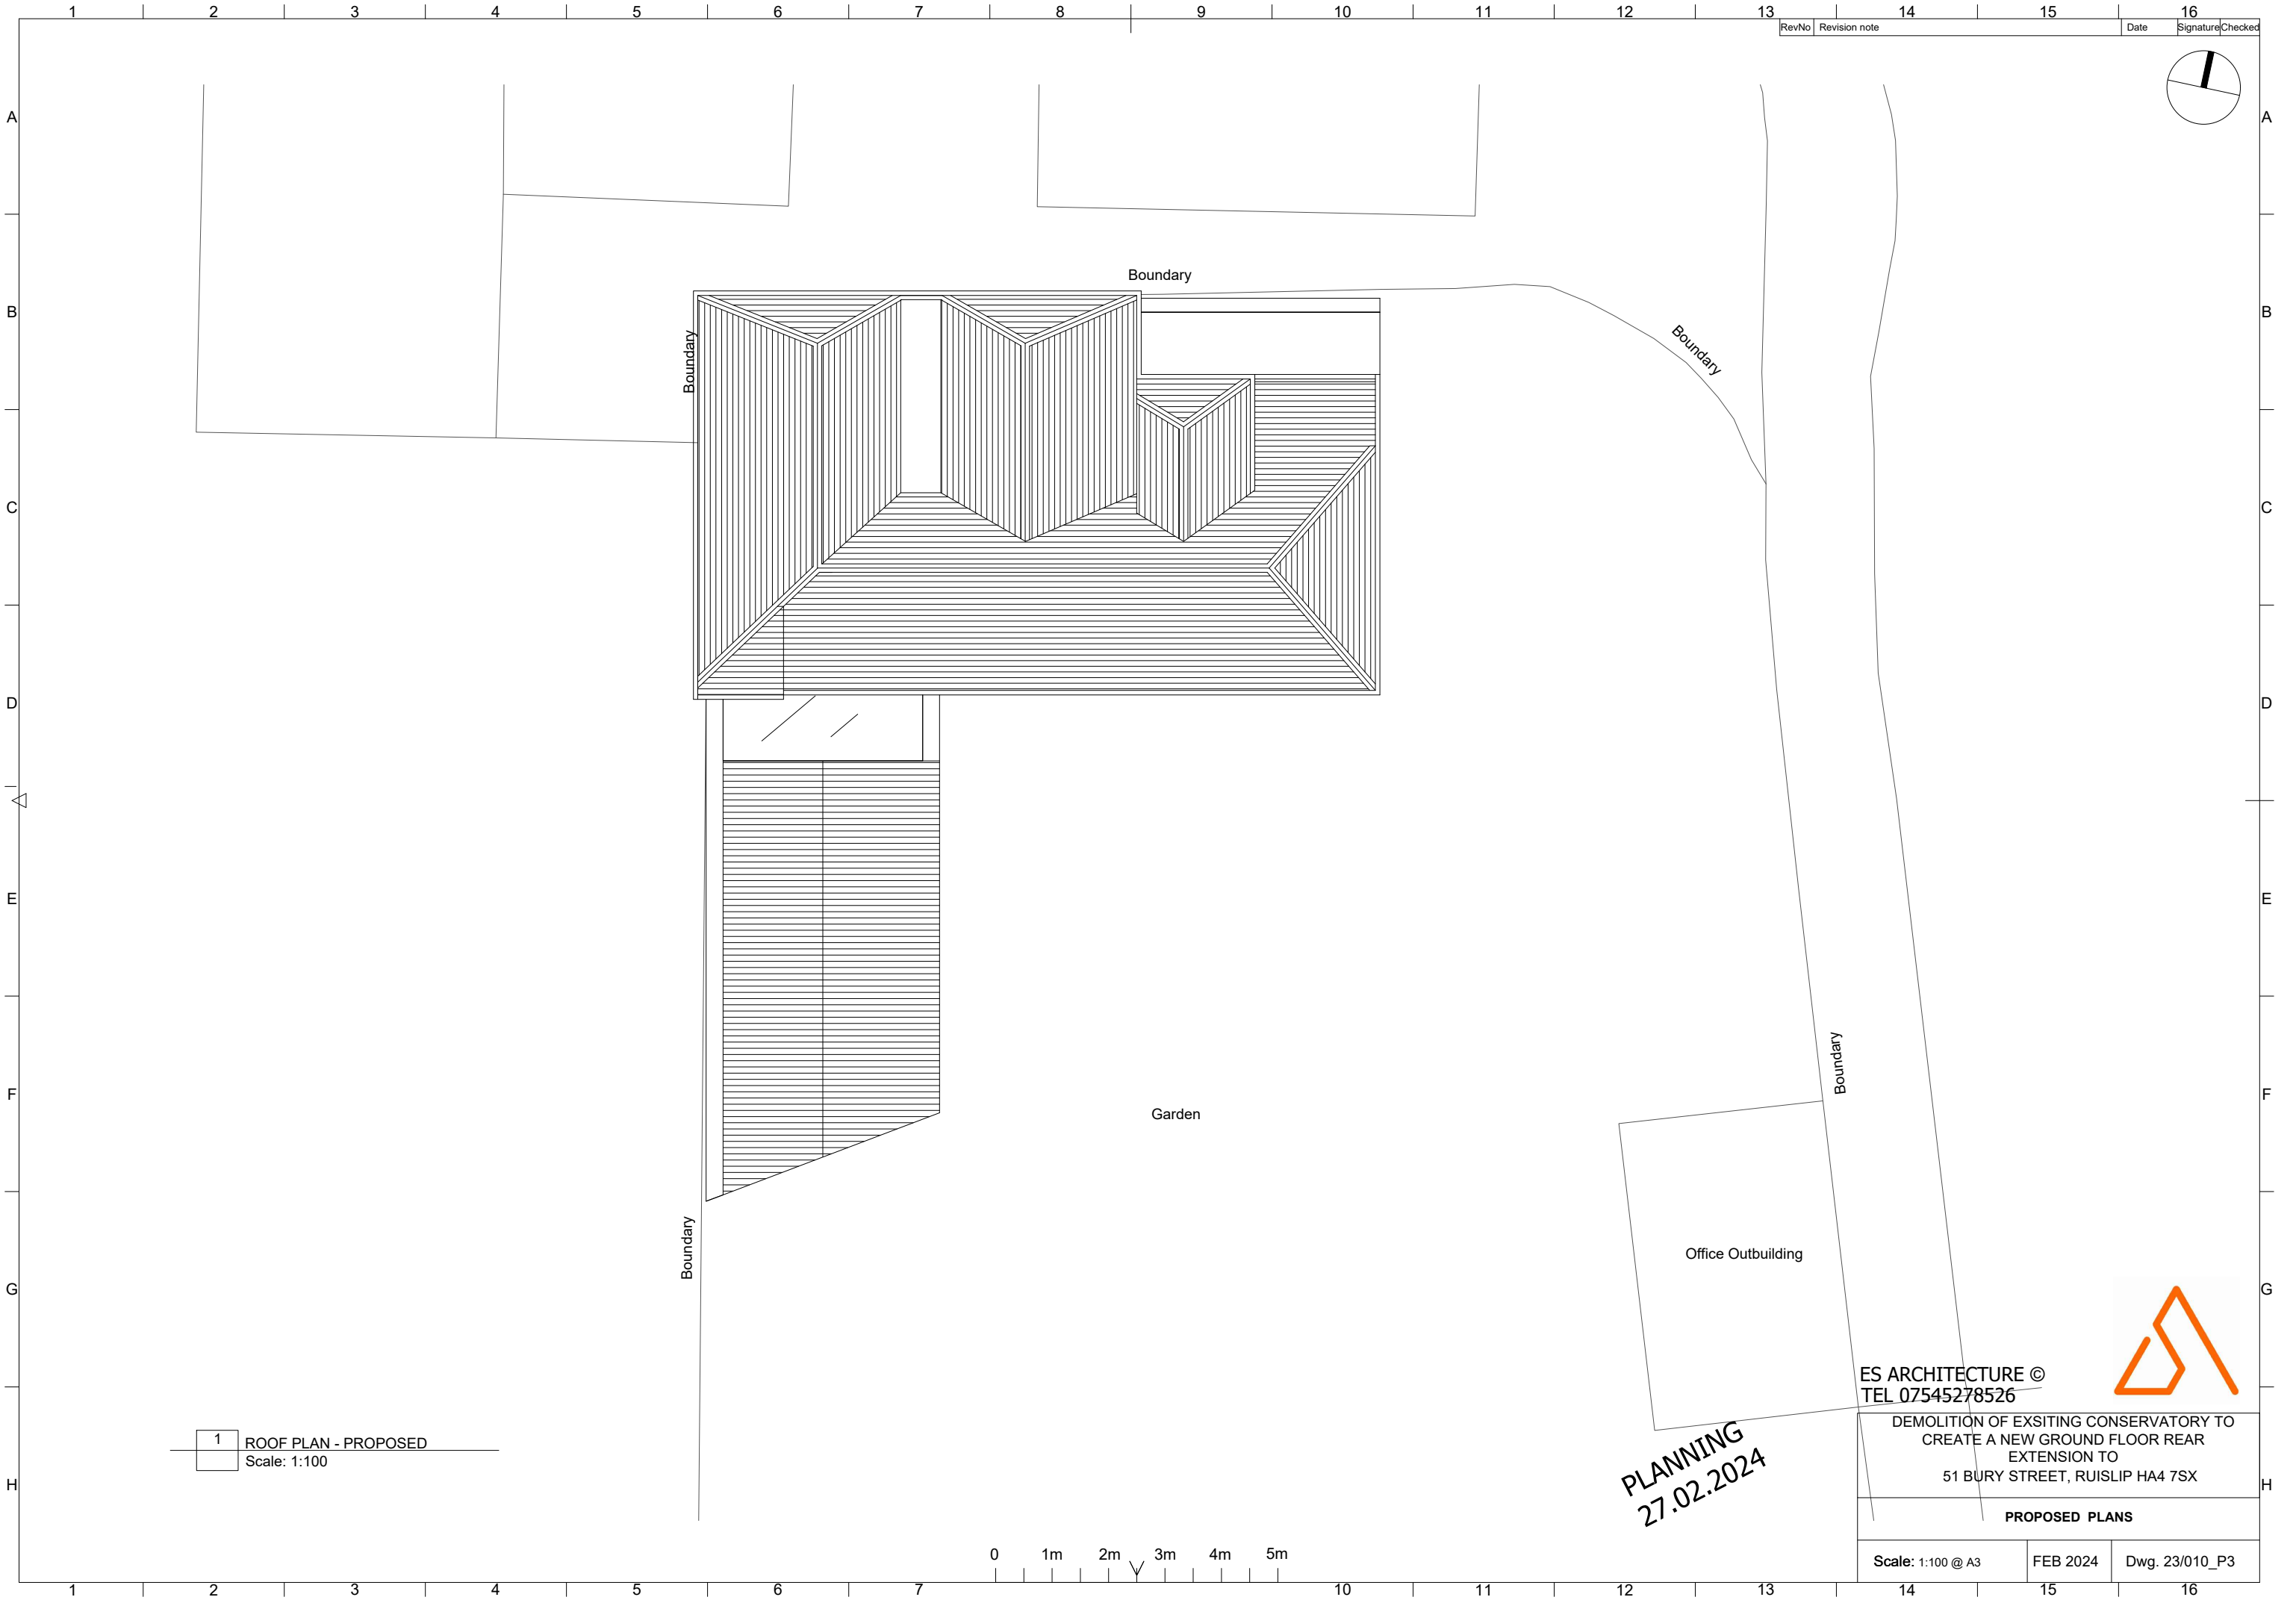

RevNo	Revision note	Date	Signature	Checked
-------	---------------	------	-----------	---------

 

1	ROOF PLAN - PROPOSED
	Scale: 1:100

0 1m 2m 3m 4m 5m

PLANNING
27.02.2024

ES ARCHITECTURE ©
TEL 07545278526



DEMOLITION OF EXSITING CONSERVATORY TO
CREATE A NEW GROUND FLOOR REAR
EXTENSION TO
51 BURY STREET, RUISLIP HA4 7SX

PROPOSED PLANS

Scale: 1:100 @ A3 FEB 2024 Dwg. 23/010_P3