


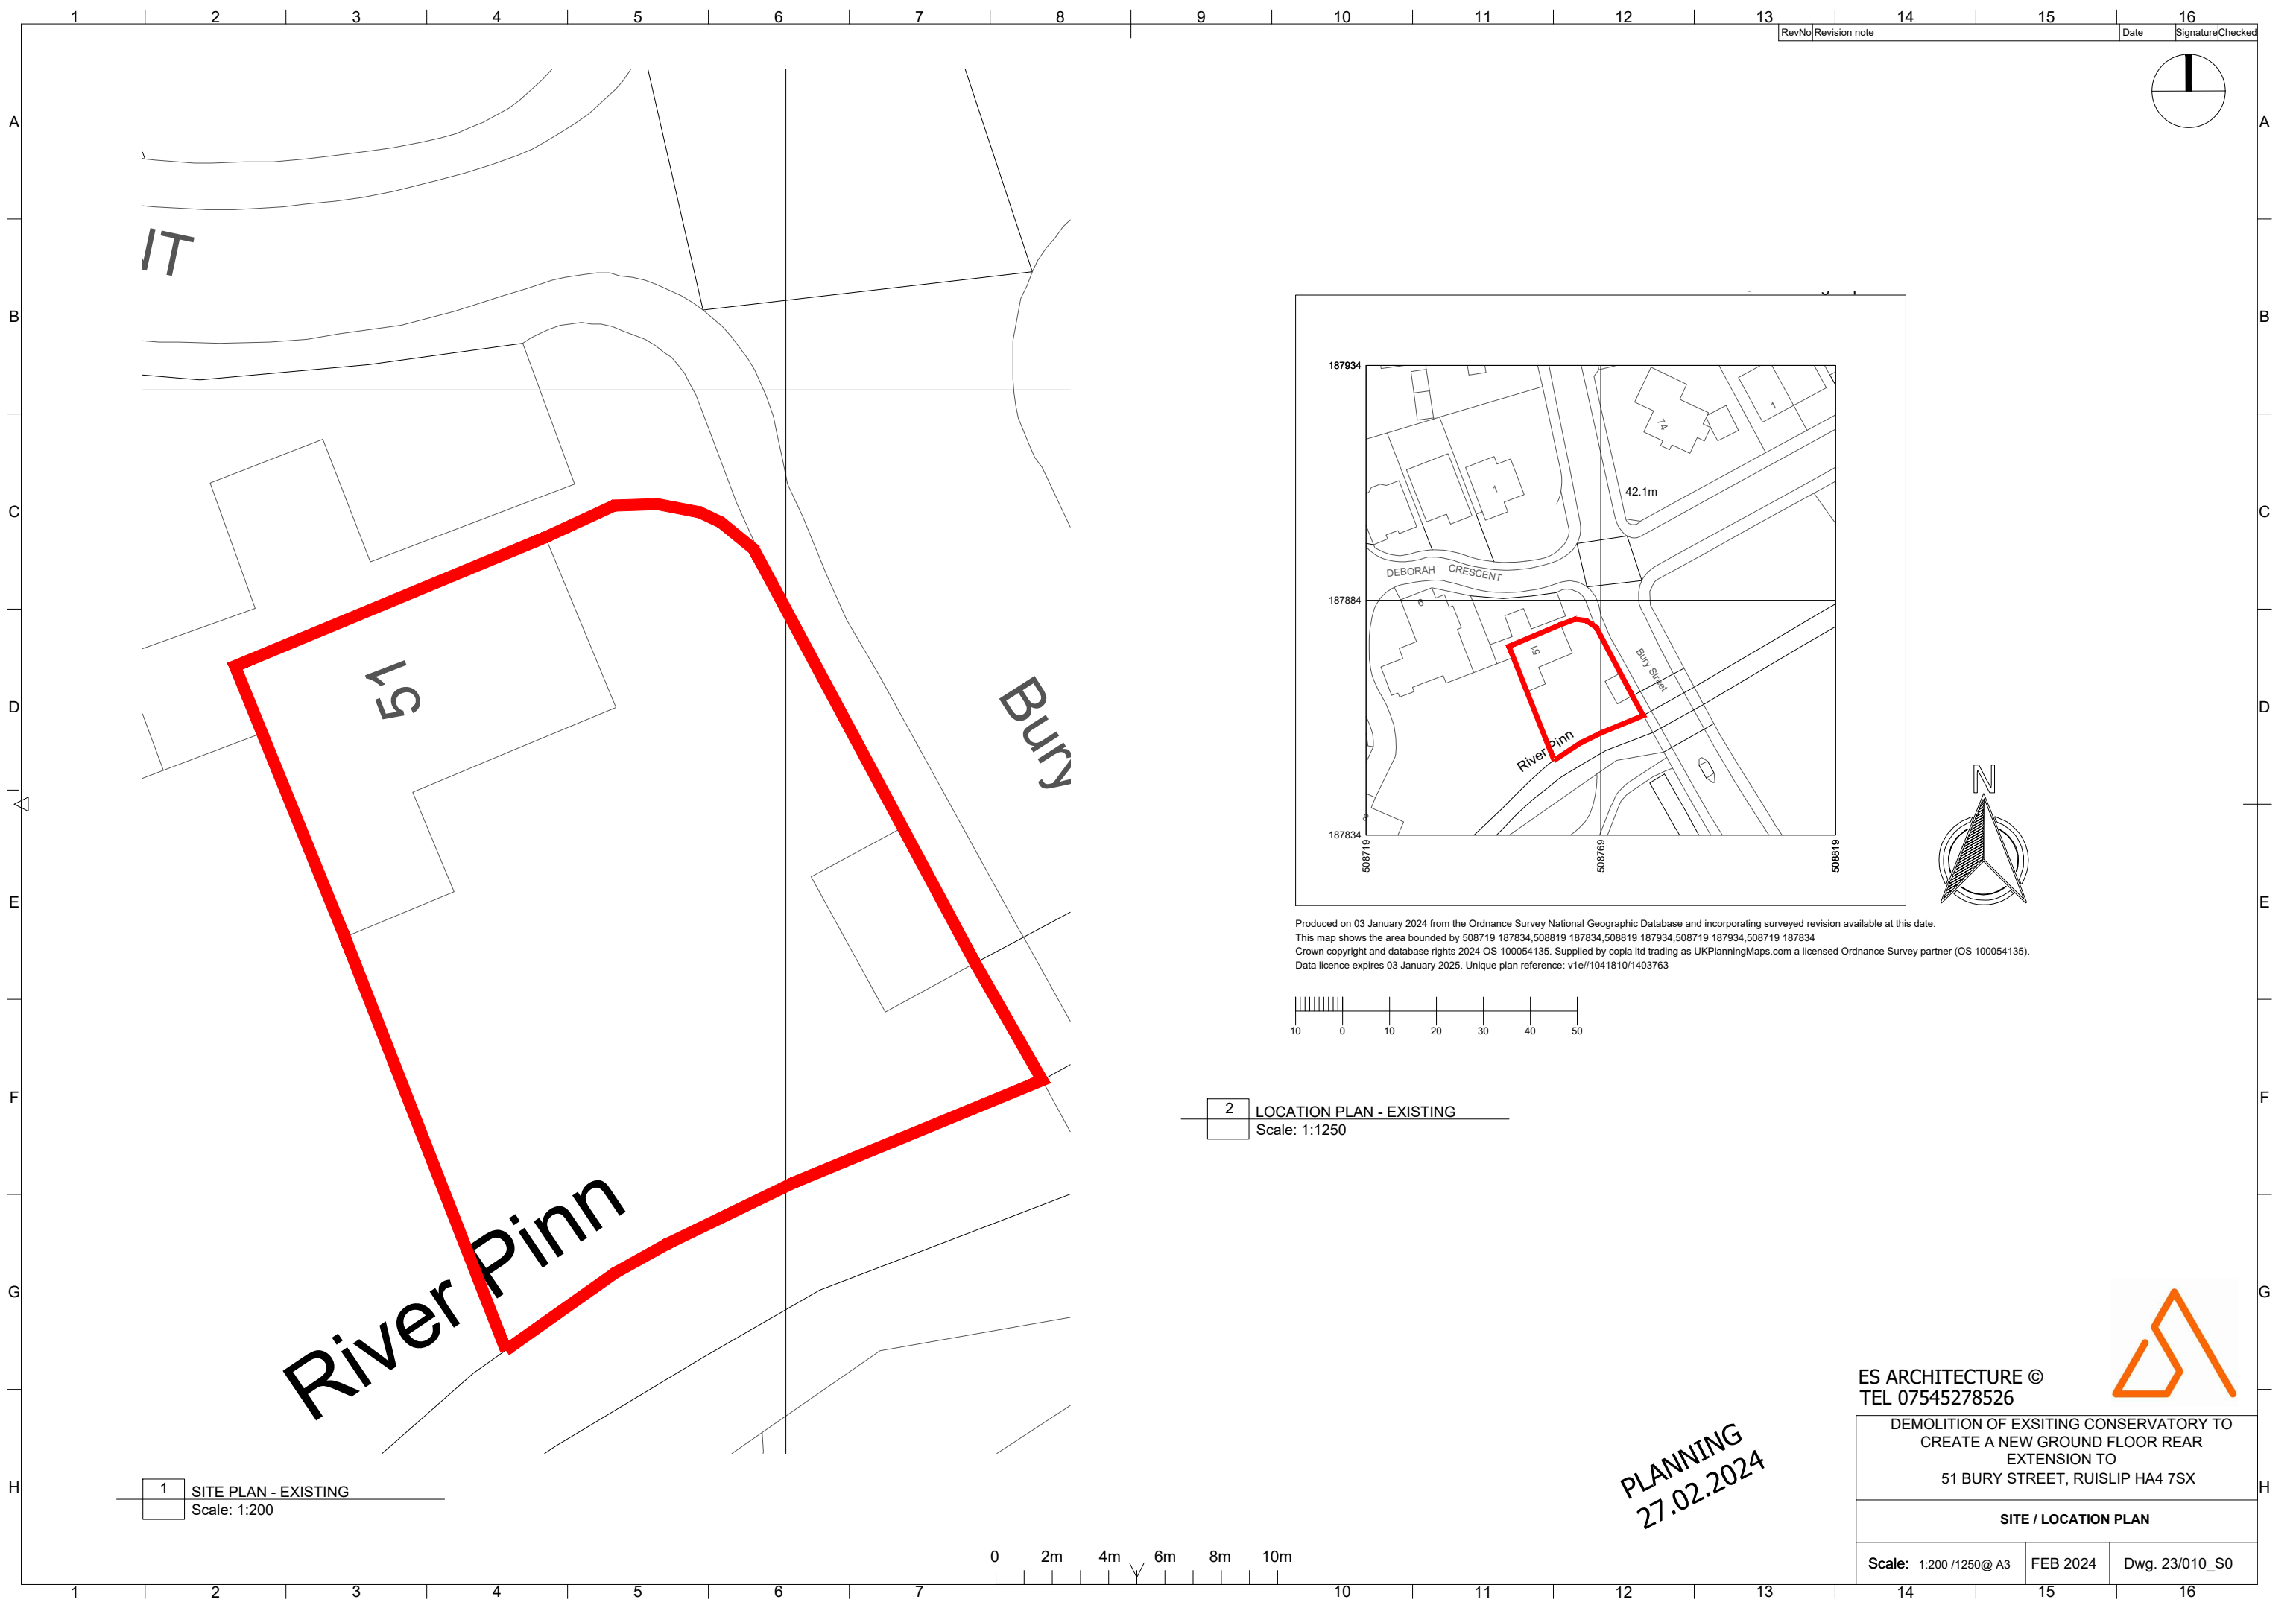


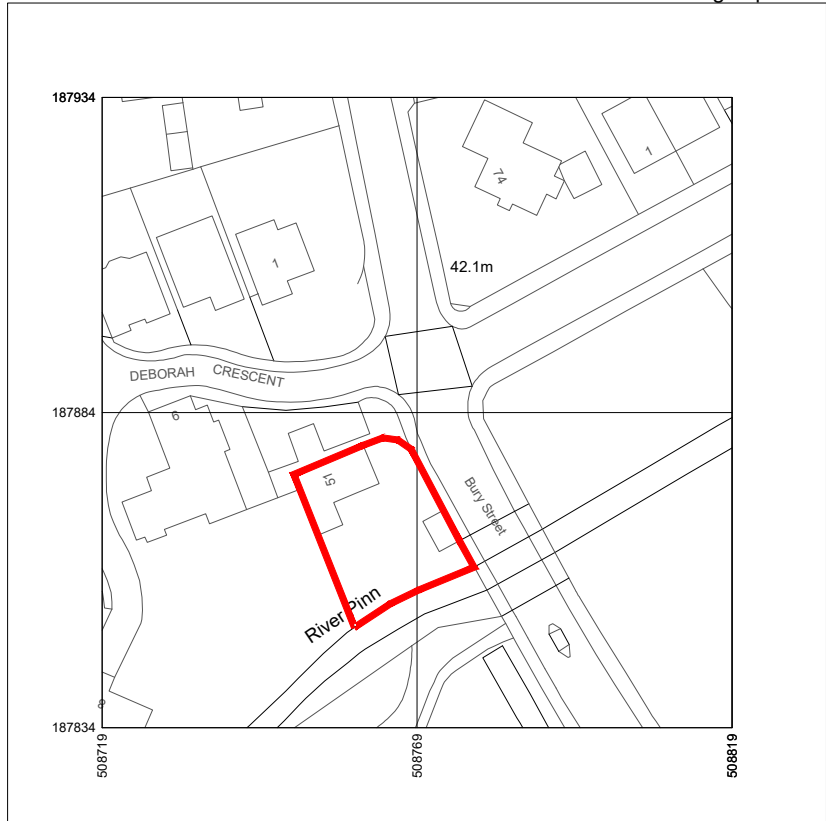

RevNo	Revision note	Date	Signature	Checked
-------	---------------	------	-----------	---------

 


Produced on 03 January 2024 from the Ordnance Survey National Geographic Database and incorporating surveyed revision available at this date.
This map shows the area bounded by 508719 187834, 508819 187834, 508819 187934, 508719 187934, 508719 187834.
Crown copyright and database rights 2024 OS 100054135. Supplied by copla ltd trading as UKPlanningMaps.com a licensed Ordnance Survey partner (OS 100054135).
Data licence expires 03 January 2025. Unique plan reference: v1e/1041810/1403763

 

2 LOCATION PLAN - EXISTING
Scale: 1:1250

1 SITE PLAN - EXISTING
Scale: 1:200

 

PLANNING
27.02.2024

ES ARCHITECTURE ©
TEL 07545278526



DEMOLITION OF EXSITING CONSERVATORY TO
CREATE A NEW GROUND FLOOR REAR
EXTENSION TO
51 BURY STREET, RUISLIP HA4 7SX

SITE / LOCATION PLAN

Scale: 1:200 /1250@ A3 FEB 2024 Dwg. 23/010_S0