





HOMES DESIGN

40 WISE LANE
MILL HILL
LONDON NW7 2RE
MOB: 07946 872537
www.homesdesignltd.co.uk

title		EXISTING FLOOR PLANS	
project		102 Green Lane Northwood Middlesex HA6 1AJ	
drawing no		ABC503/1001	
drawn by	R. L	contract no. ABC503	
scale 1:100 @ A3		date 08/2024	

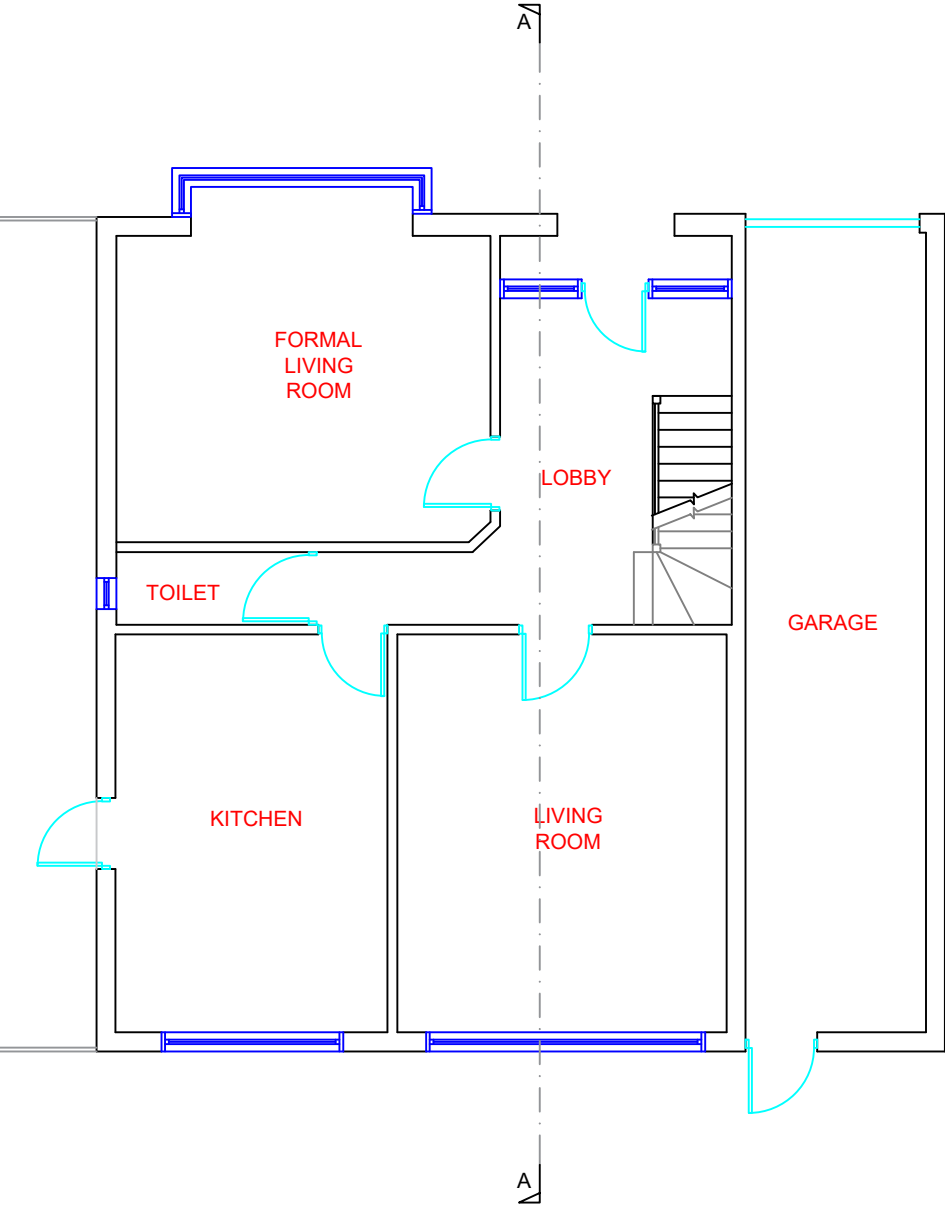

EXISTING GROUND FLOOR PLAN

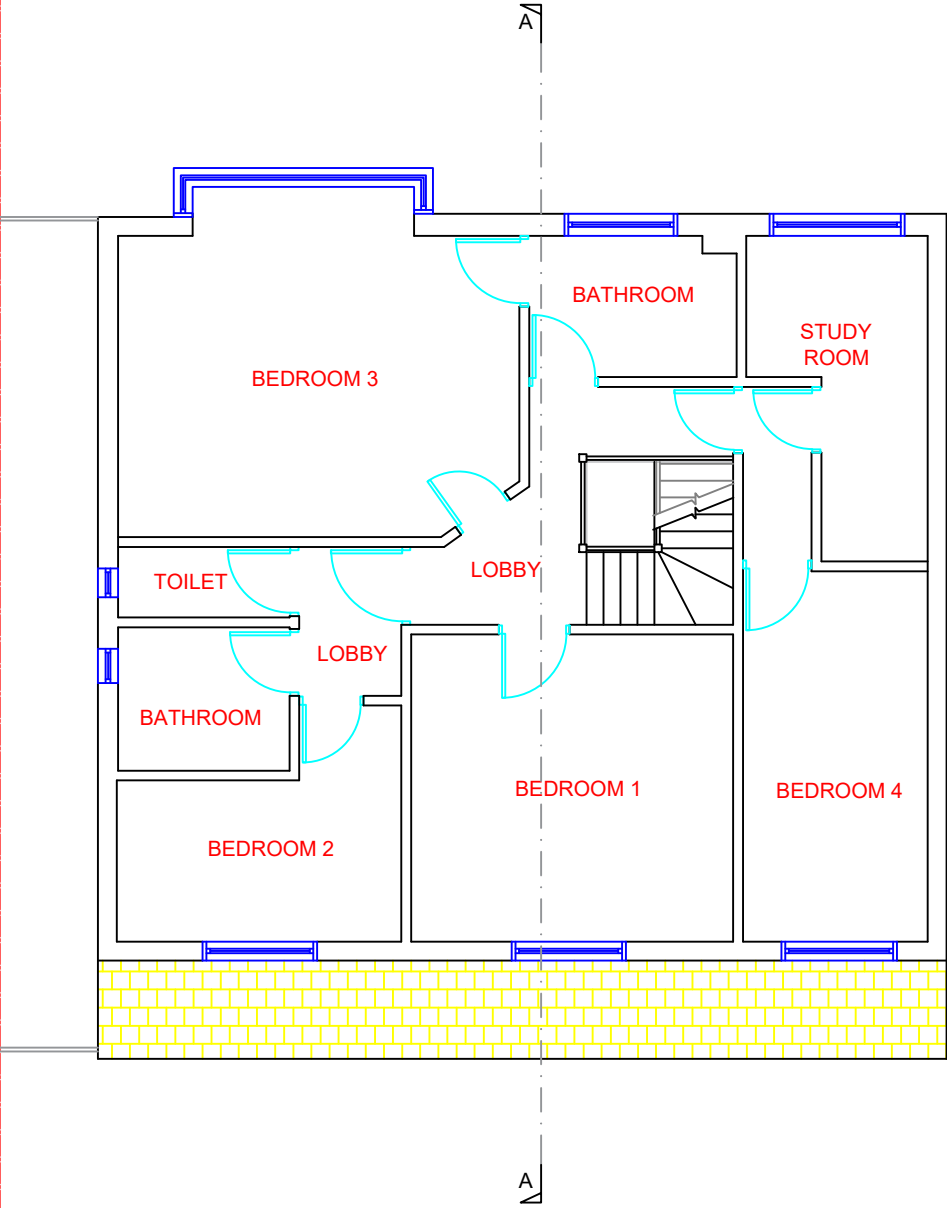

EXISTING FIRST FLOOR PLAN

