




**HOMES DESIGN**


40 WISE LANE  
MILL HILL  
LONDON NW7 2RE  
MOB: 07946 872537

www.homesdesignltd.co.uk

|                  |      |                                            |  |
|------------------|------|--------------------------------------------|--|
| title            |      | EXISTING FLOOR PLANS                       |  |
| project          |      | 102 Green Lane Northwood Middlesex HA6 1AJ |  |
| drawing no       |      | ABC503/4001                                |  |
| drawn by         | R. L | contract no. ABC503                        |  |
| scale 1:100 @ A3 |      | date 08/2024                               |  |

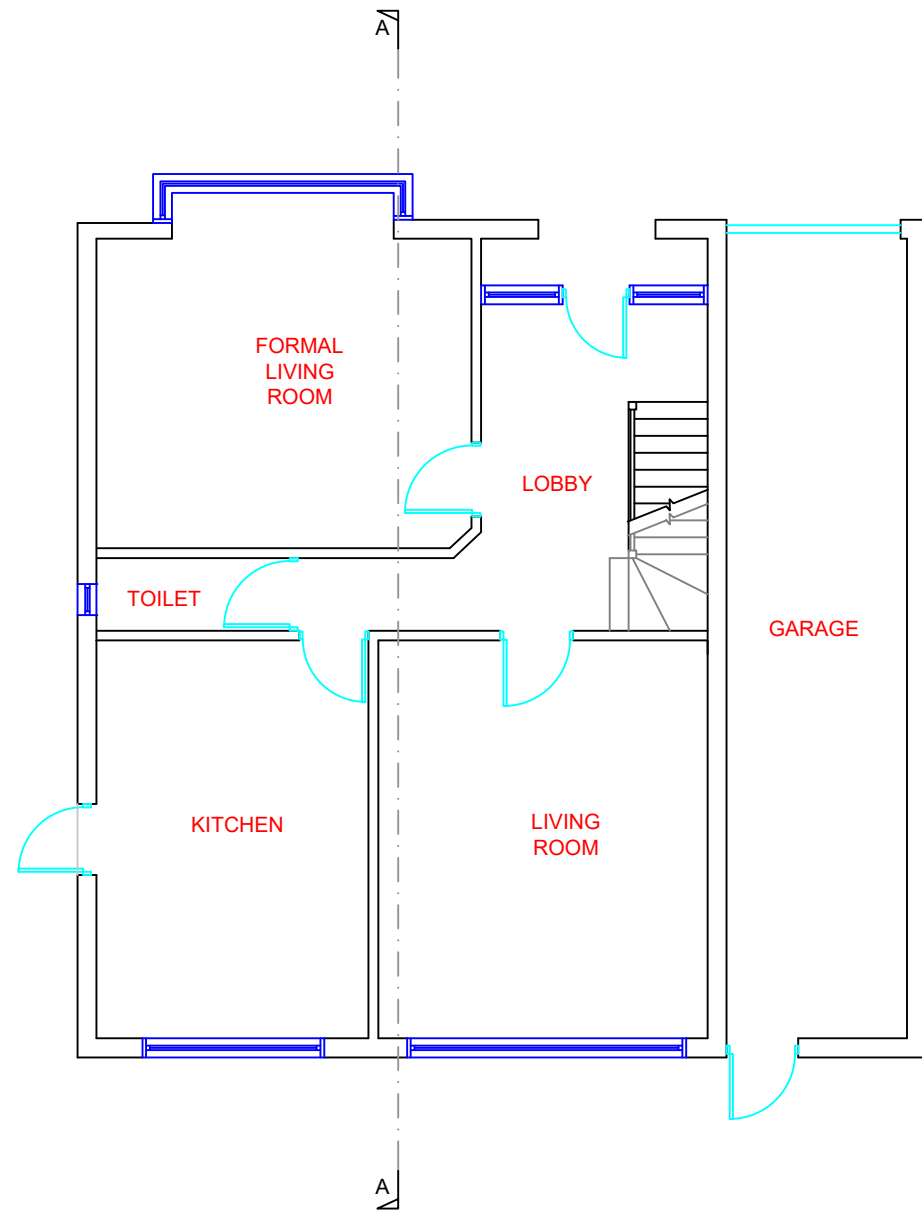

EXISTING GROUND FLOOR PLAN

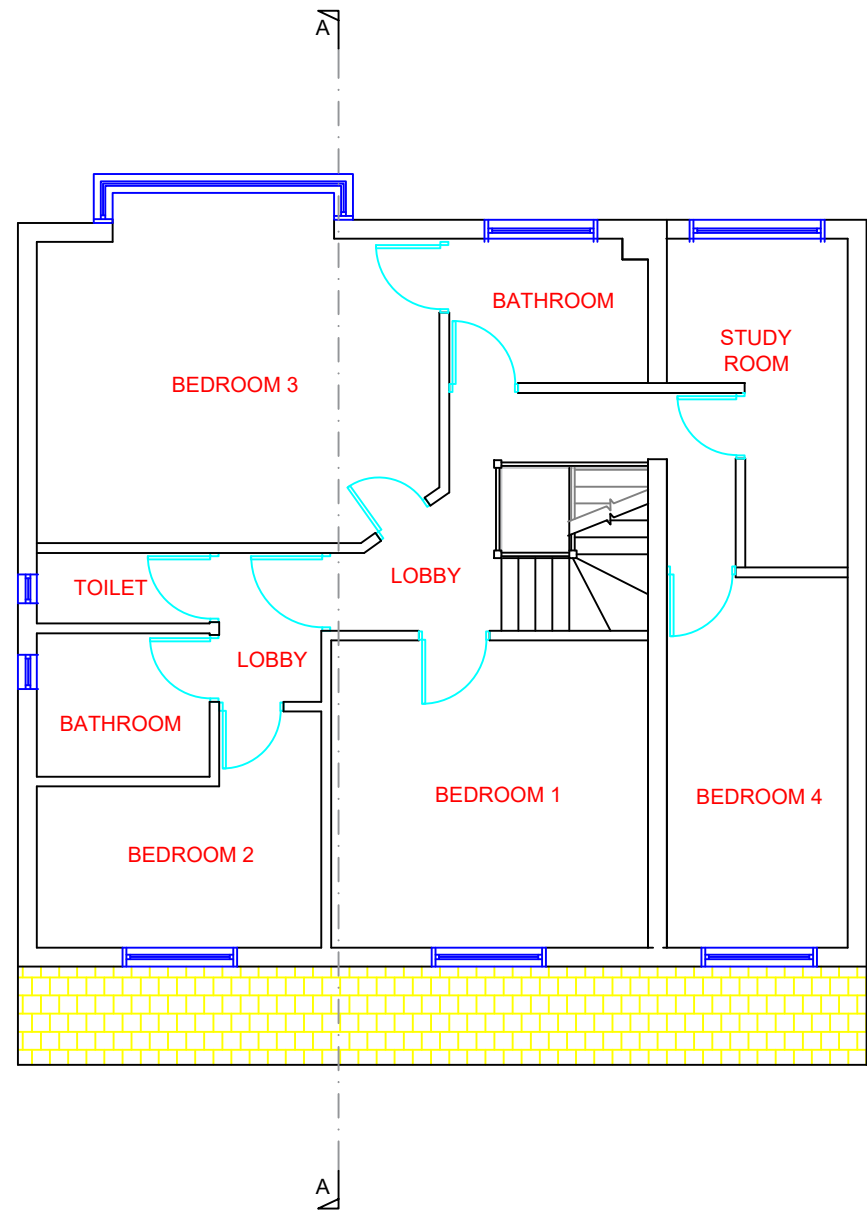

EXISTING FIRST FLOOR PLAN

