



HOMES DESIGN

40 WISE LANE
MILL HILL
LONDON NW7 2RE
MOB: 07946 872537

www.homesdesignltd.co.uk


titleEXISTING SECTION & ROOF PLANS

project102 Green Lane Northwood Middlesex HA6 1AJ


drawing noABC503/4002

drawn byR. Lcontract no. ABC503

scale 1:100 @ A3date 08/2024

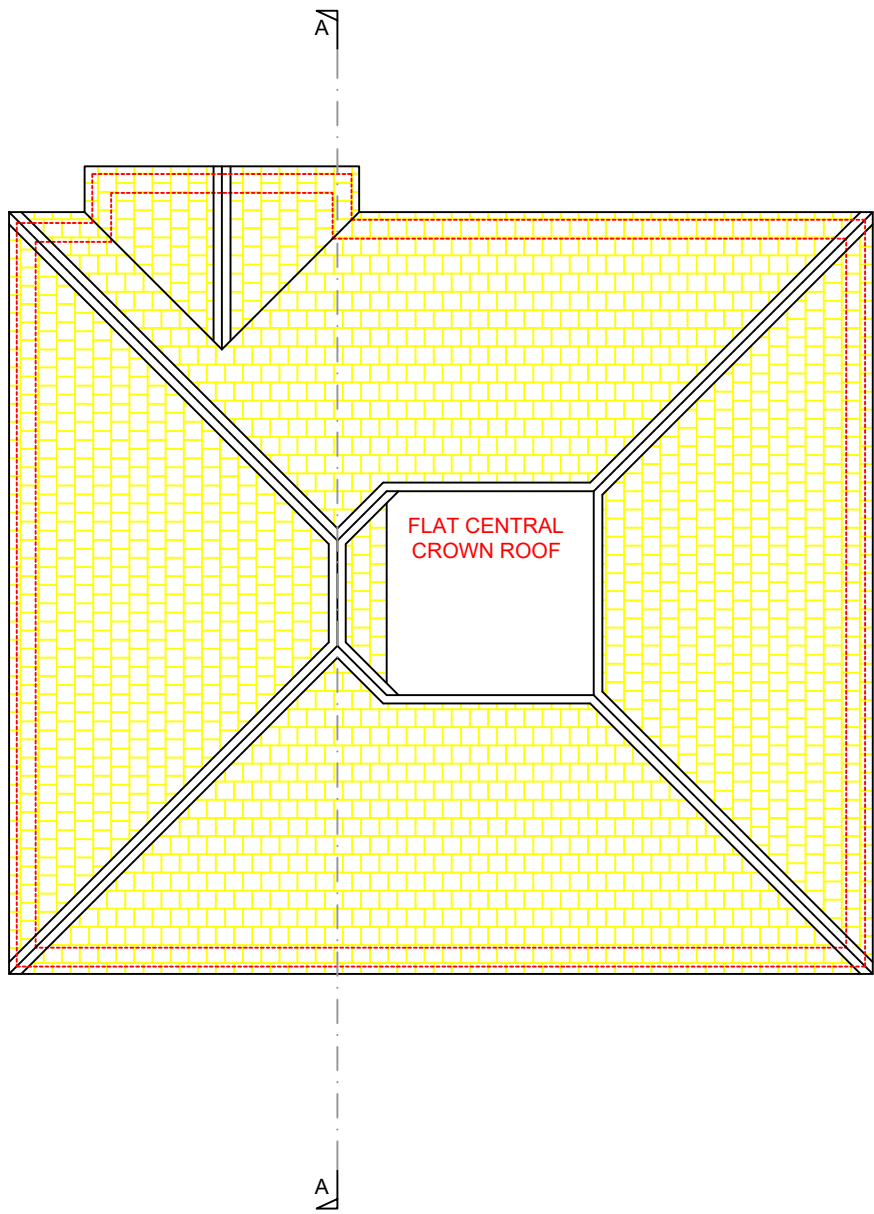

EXISTING ROOF PLAN

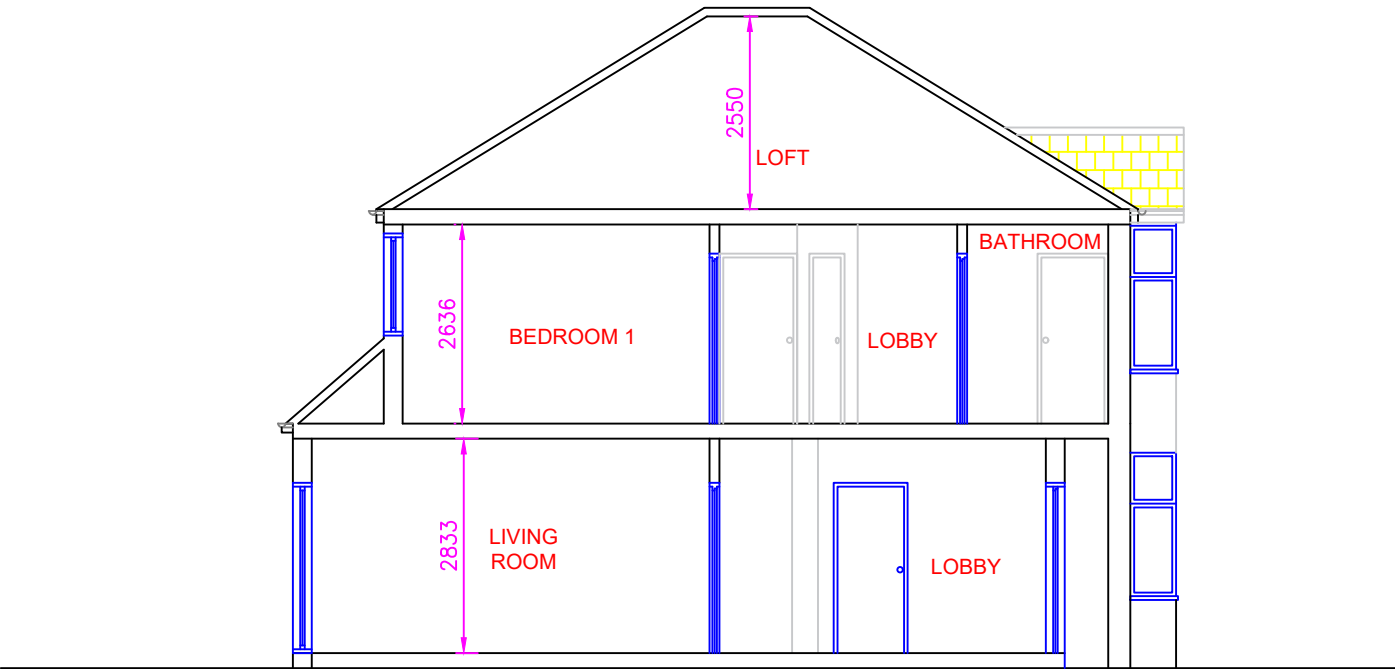

EXISTING SECTION A-A

