

**HOMES DESIGN**

**40 WISE LANE
MILL HILL
LONDON NW7 2RE
MOB: 07946 872537**

www.homesdesignltd.co.uk

title**PROPOSED ELEVATIONS**

project 102 Green Lane Northwood Middlesex HA6 1AJ

drawing no ABC503/4003

drawn by R. L contract no. ABC503

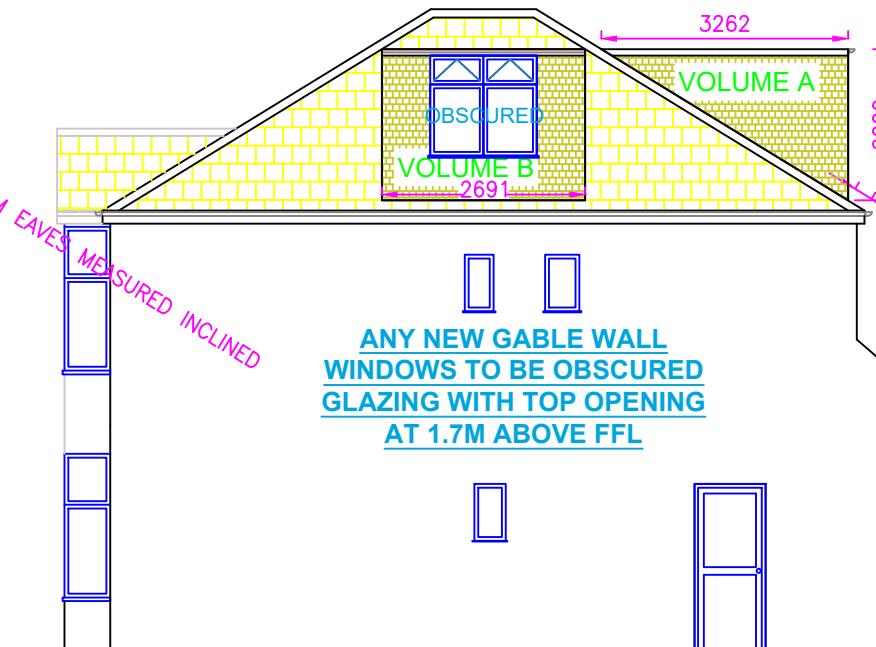
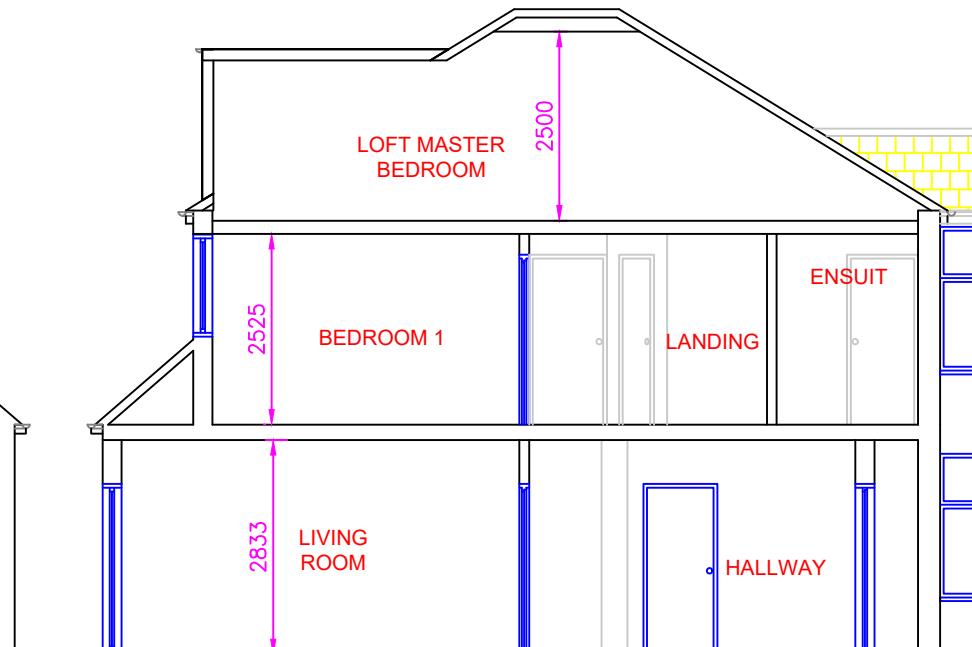
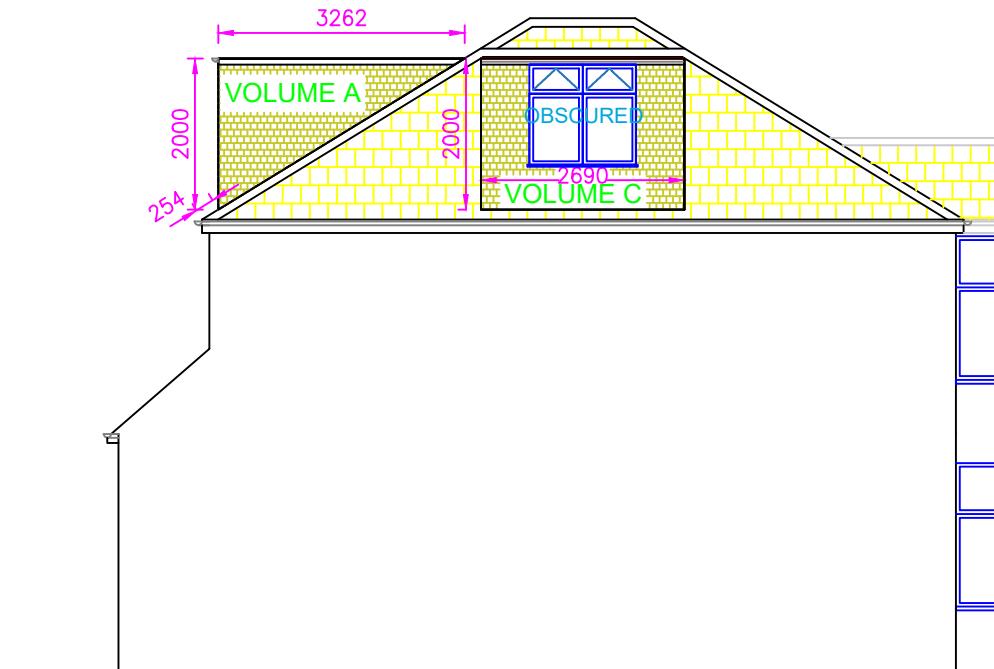
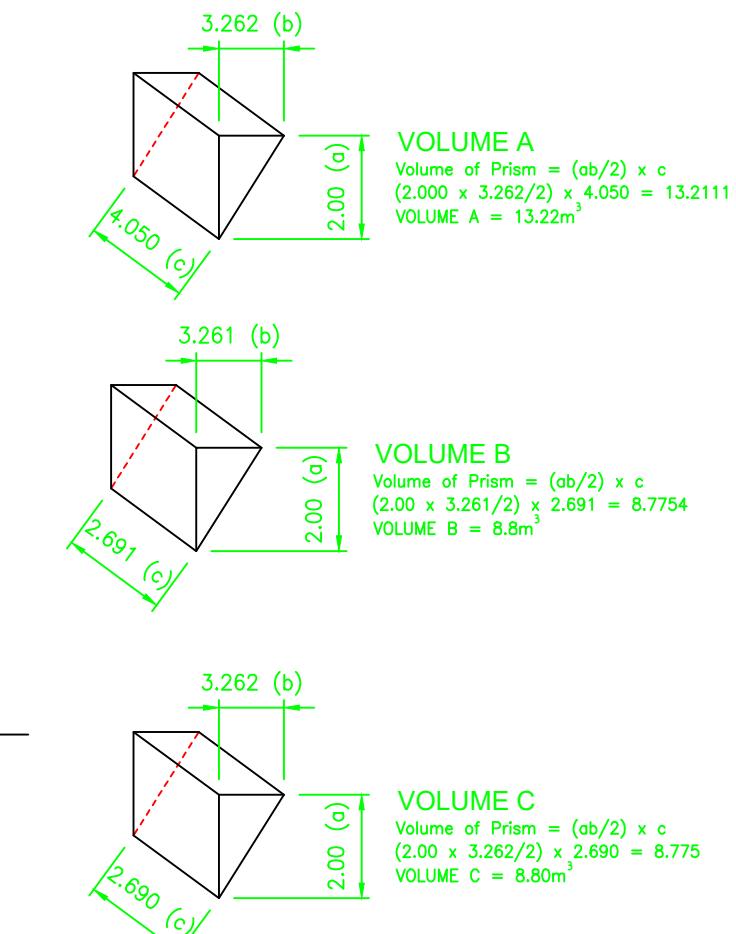
scale 1:100 @ A3

date 08/2024

TOTAL ADDITIONAL ROOF VOLUME USED:INCREASED ROOF VOLUME AS RESULT OF NEW SIDE AND REAR DORMER VOLUME (A+B+C) = $13.22 + 8.8 + 8.8 = 30.82\text{m}^3$ **TOTAL ADDITIONAL ROOF VOLUME USED = 31.00m³ < 50.00m³**

**THE ROOF & DORMER EXTENSIONS ARE CONSTRUCTED
UNDER PERMITTED DEVELOPMENT, CLASS-B (2008);
INCREASED ROOF VOLUME BY: 31m³< 50m³**

**NEW DORMER & ROOF EXTENSION TO BE CONSTRUCTED
UNDER PERMITTED DEVELOPMENT.**

**PROPOSED REAR ELEVATION****PROPOSED RIGHT SIDE ELEVATION****PROPOSED SECTION B-B****PROPOSED FRONT ELEVATION****PROPOSED LEFT SIDE ELEVATION**

SCALE

0

1m

5m

10m