





40 WISE LANE
MILL HILL
LONDON NW7 2RE
MOB: 07946 872537
www.homesdesignltd.co.uk

title PROPOSED FIRST FLOOR & ROOF PLANS
project 102 Green Lane Northwood Middlesex HA6 1AJ
drawing no ABC503/5001 rev A
drawn by R. L contract no. ABC503
scale 1:100 @ A3 date 02/2025

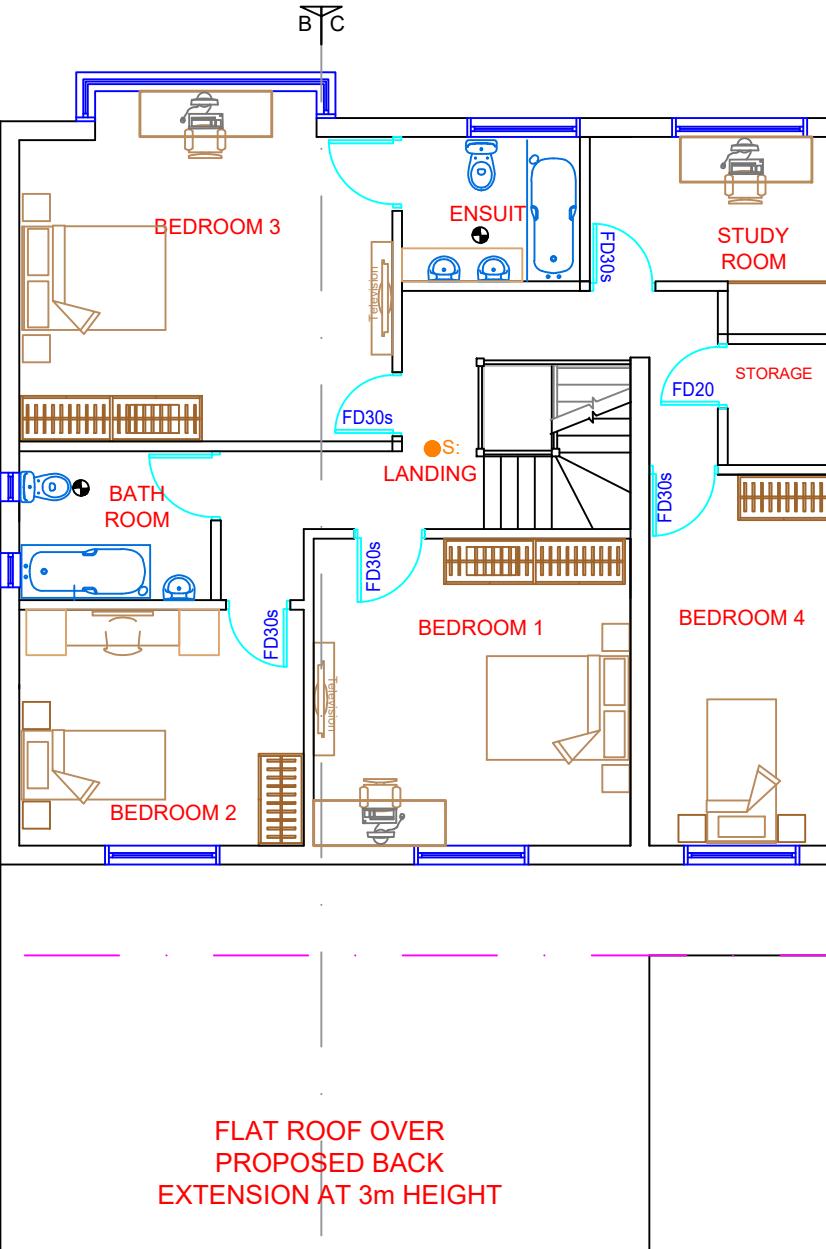

PROPOSED FIRST FLOOR PLAN

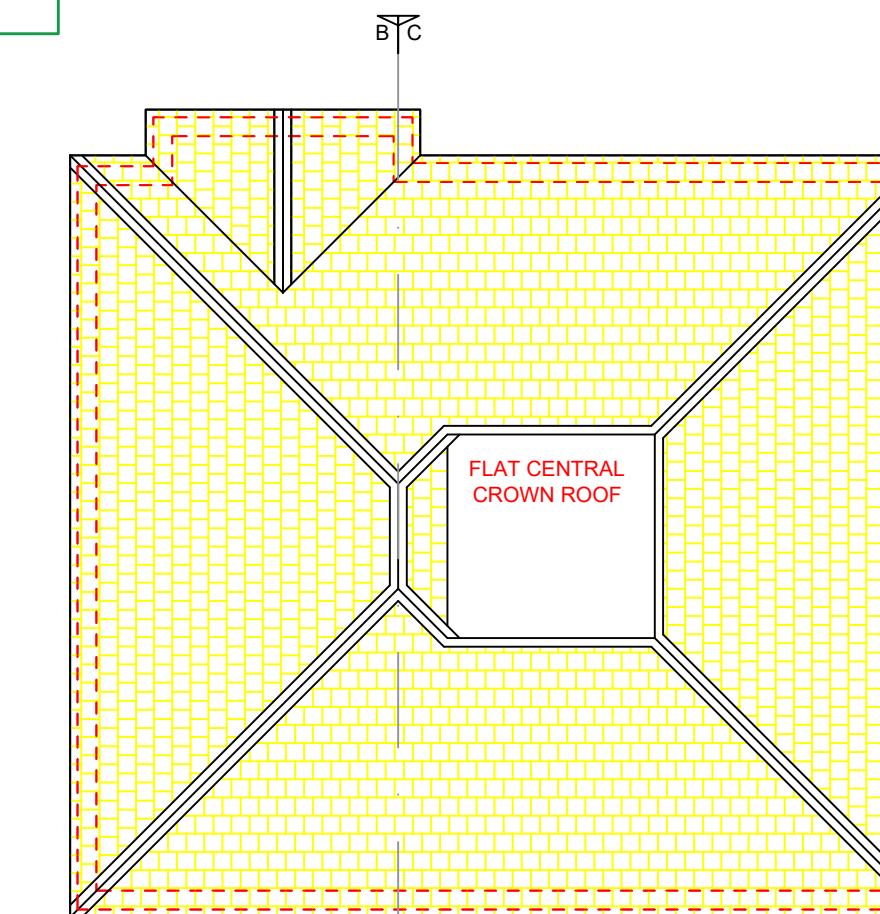

PROPOSED ROOF PLAN

OUTLINE OF
ORIGINAL REAR
ELEVATION OF
DWELLING