




40 WISE LANE
MILL HILL
LONDON NW7 2RE
MOB: 07946 872537
www.homesdesignltd.co.uk


title PROPOSED ELEVATIONS
project 102 Green Lane Northwood Middlesex HA6 1AJ
drawing no ABC503/5002 rev A
drawn by R. L contract no. ABC503
scale 1:100 @ A3 date 02/2025

SCALE
0 1m 5m 10m

OUTLINE OF ORIGINAL REAR ELEVATION OF DWELLING

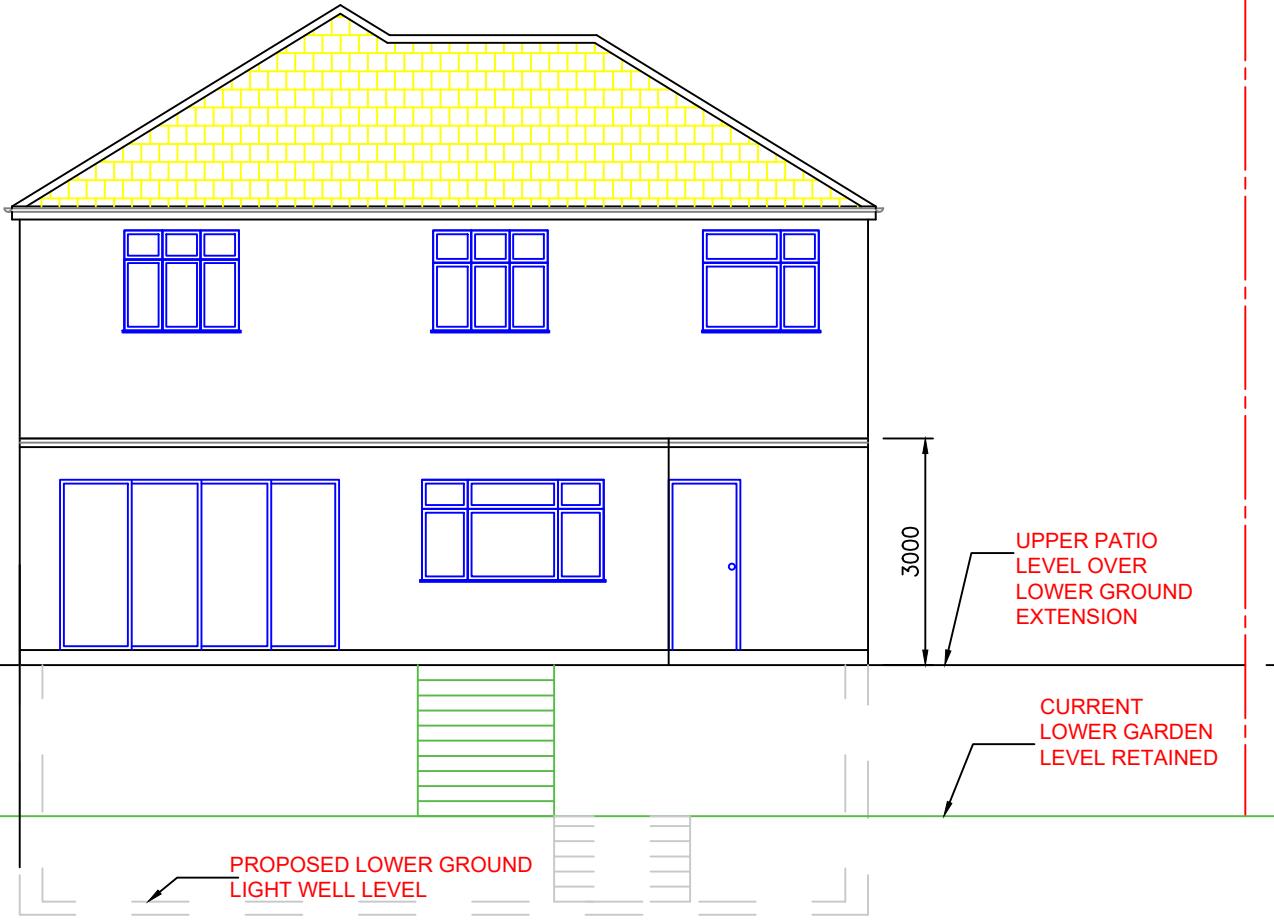


PROPOSED REAR ELEVATION

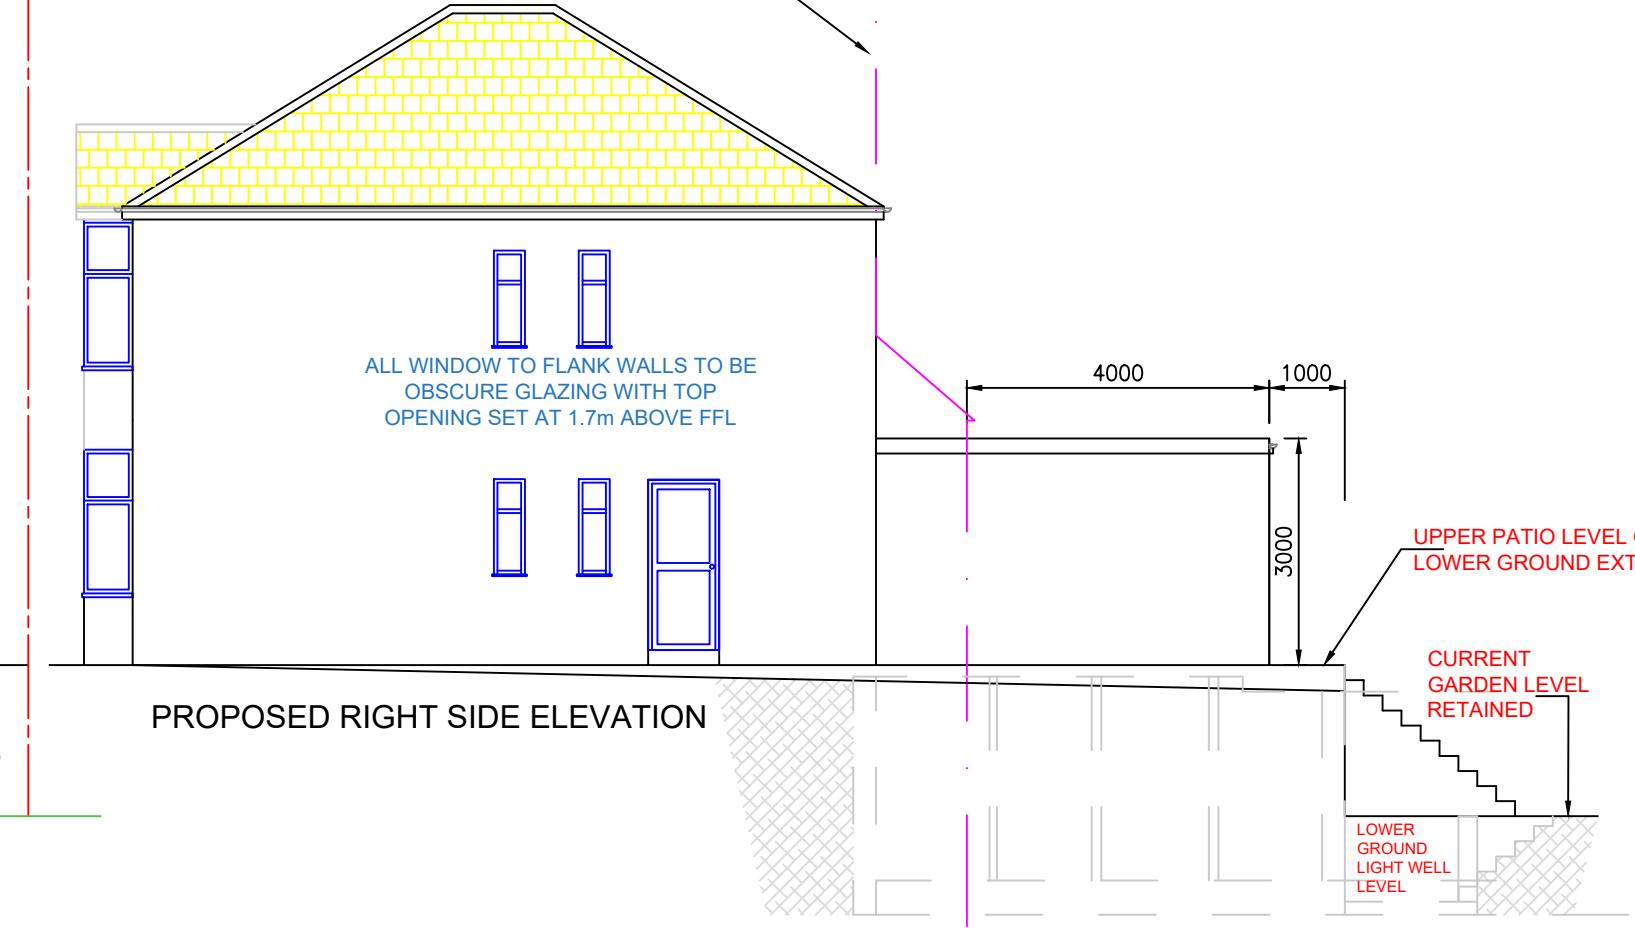

PROPOSED RIGHT SIDE ELEVATION

OUTLINE OF ORIGINAL REAR ELEVATION OF DWELLING

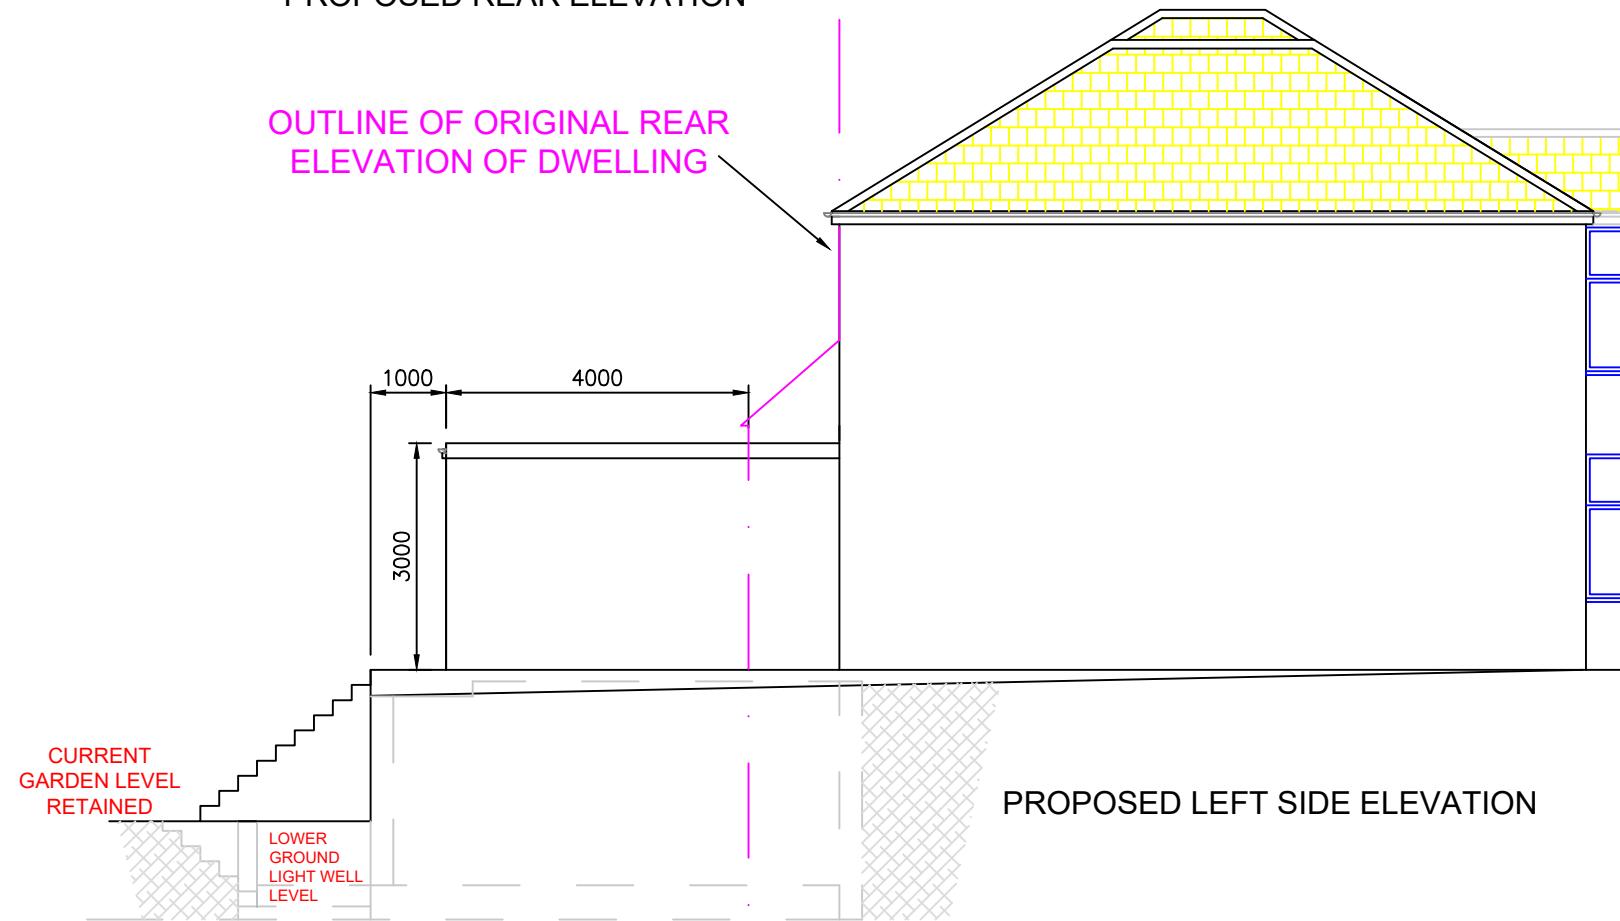

PROPOSED LEFT SIDE ELEVATION



PROPOSED FRONT ELEVATION